


DATE	NO. 100 & 125	NO. 100 & 125
PROJECT	SPERRUR	
OWNER	JARN I LOFT	
DESIGNER	BRATTAKINN 22	
CLIENT	JON BERGSSON	
DATE		

LOFT YFIR 1 HAF

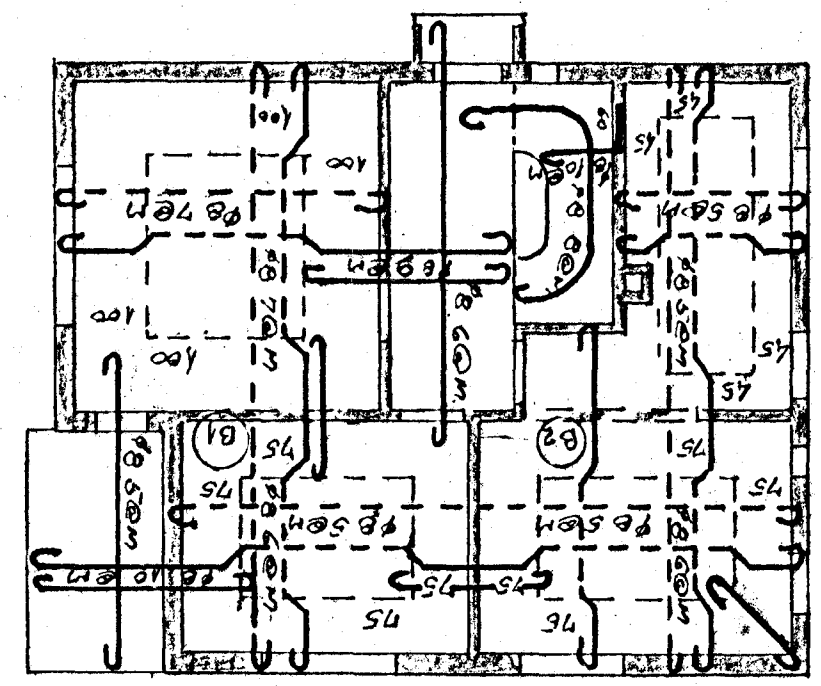


25
2 # 16 OFAN
B1 & B2 3 # 16
NRYKJUR # 8 @ 20cm.
NEBNU

YFIR DYR OG GUGGA
4ST # 8

12cm PLÖTUPYKNT


AKKJARNU JAFN HÖRE
NEBRI JARNUM.

JARN I NEBNA GORBI
JARN I EFTA GORBI

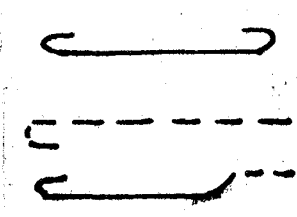

LOBRET # 8 80cm lg
MEÐ 50cm MILLIGILI AILAN HRINGINN
Gst # 8 150cm LÖNG
! ÖLL ÚTHORN

ÖLL STEYRSKIL SKAL BLAÐA
MEÐ PRYSTILOFTI, STEÐN
SKAL SETJA SANDLÖGUNA
SKILIN AÐUR EN STEYPT ER

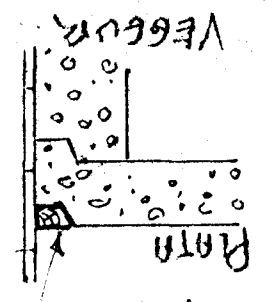

LISTI! NÖTUM HEFLAÐUR ÚR 2"x2" MEÐ 4cm HALLA

