
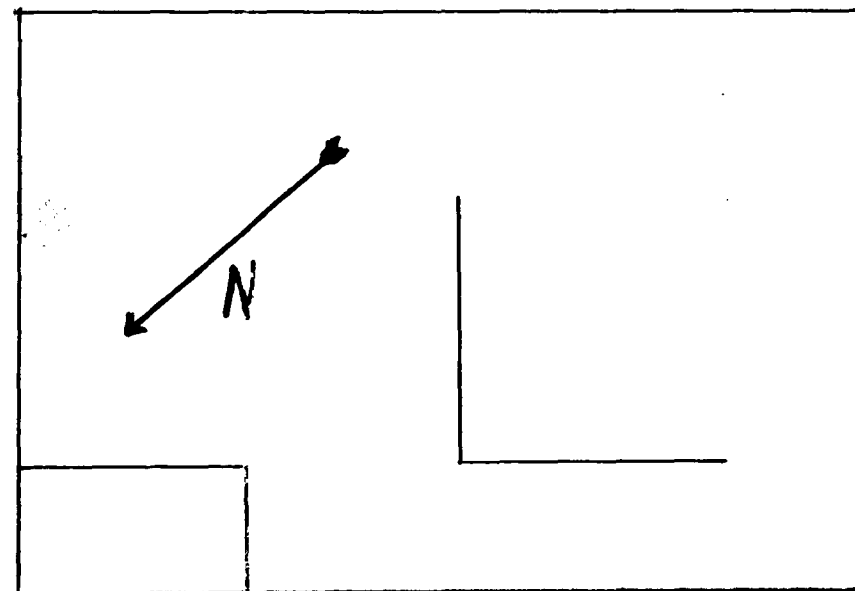
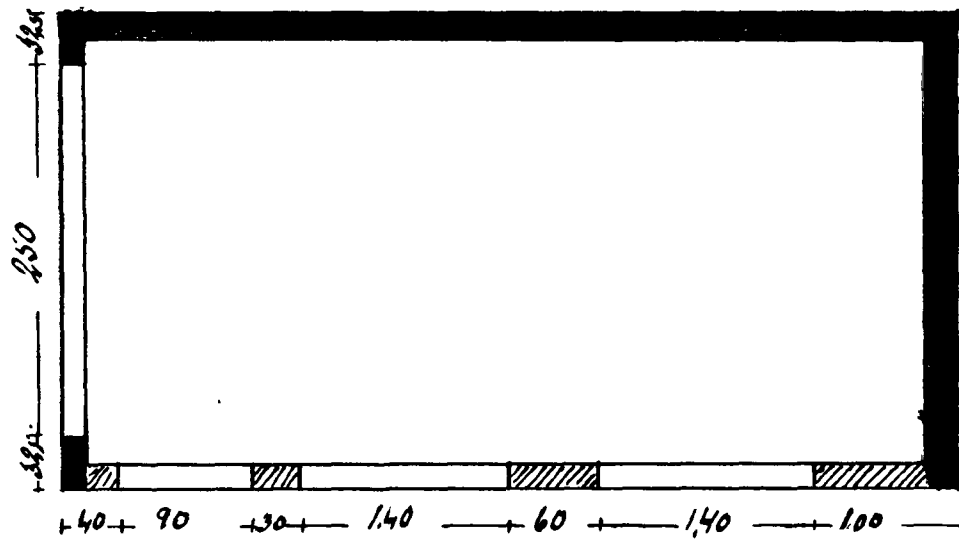


df. 21/9 '56

# Bilskúr Ottós W Björnssonar Bröttukinn 29. Hafnarfirði.

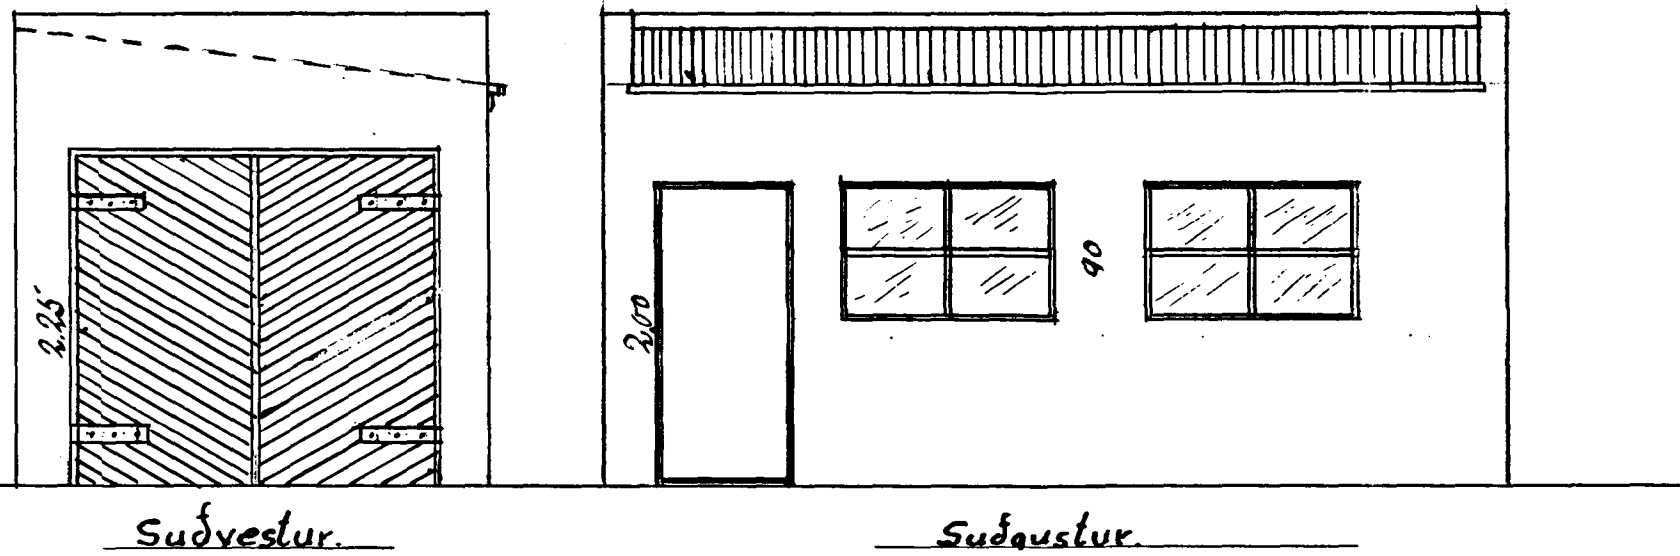

Mkv. Bilskúr 1:50. Afstöðumynd 1:200  
Hafnarfirði 2-9-1956.

Bröttukinn.