


VATNS- OG FRÆNNISLAGNIR RÚMMYND. 1:50

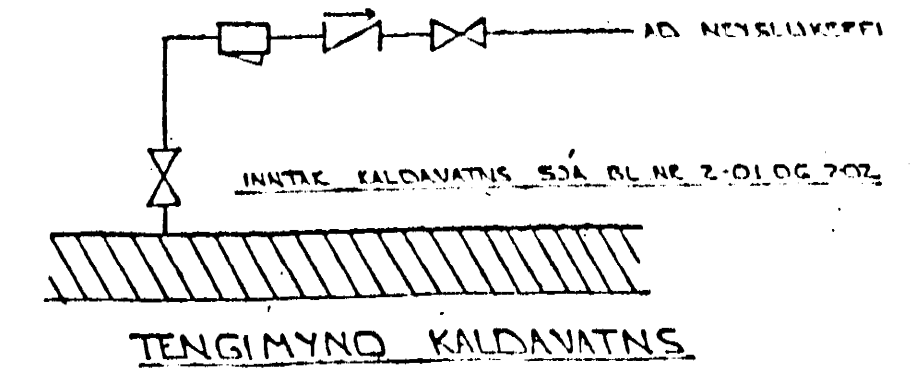

BR.	DAGS.	EDLI BR.	SIGN.

BRATTAKINN 3
HAFNARFIRÐI

VATNS- OG FRÆNNISLAGNIR

DAGS JULI 97


VERK NR. 9546

TEIKN NR. Z-05

HANNAÐ *d.H. G.H.*

TEIKNAD *d.H.*

YFIRFARID

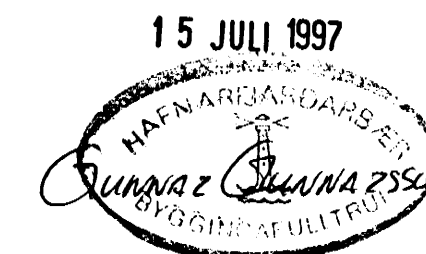

TEKNIJÓMNISTA
SIGURDAR ÞORLEIFSSONAR HF

STRANDGÖTU 11 - 220 HAFNARFJÖRDUR - Sími 54255 - FAX 652875