




SPERRUPLAN M. 1:20

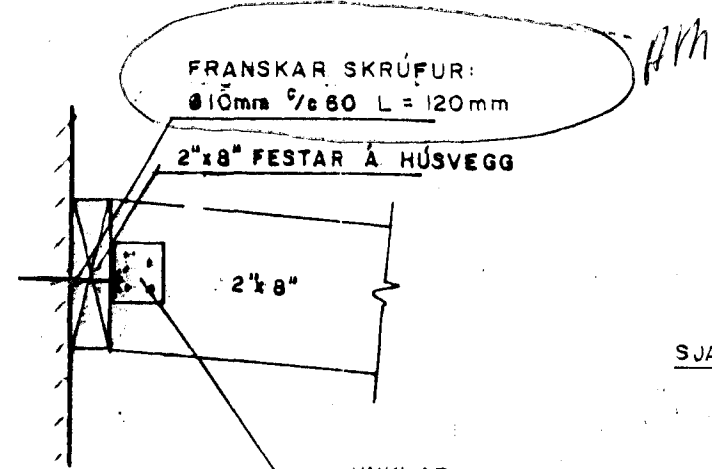


SNID A-A M. 1:10

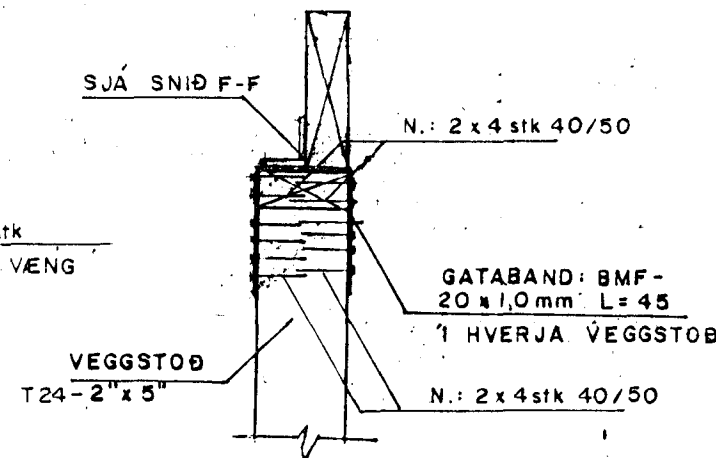


SNID B-B M. 1:10

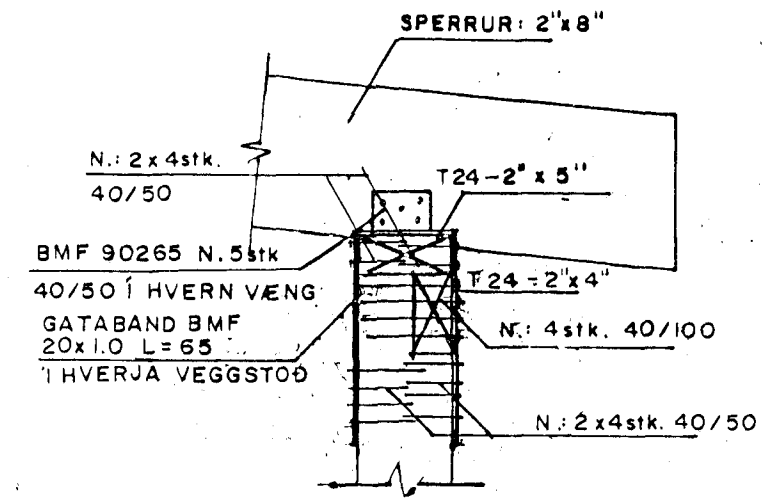


SNID C-C M. 1:10

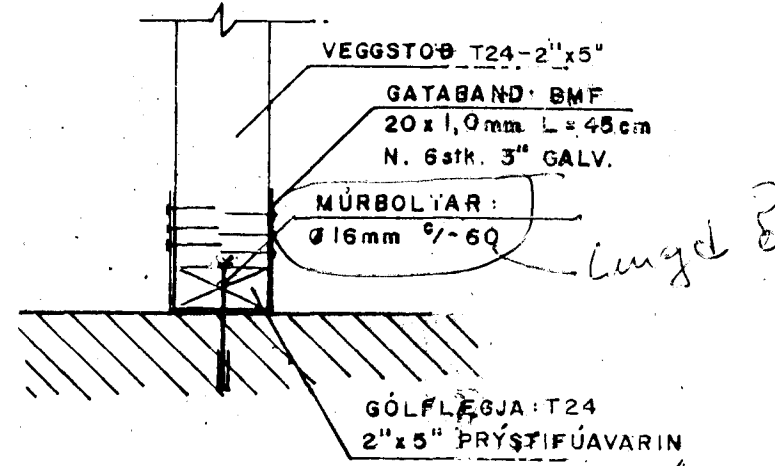


SNID D-D M. 1:10

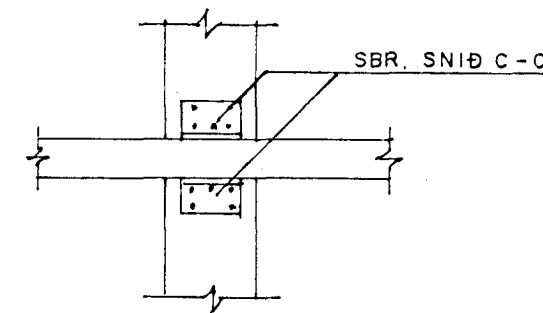


DEILI A M. 1:10

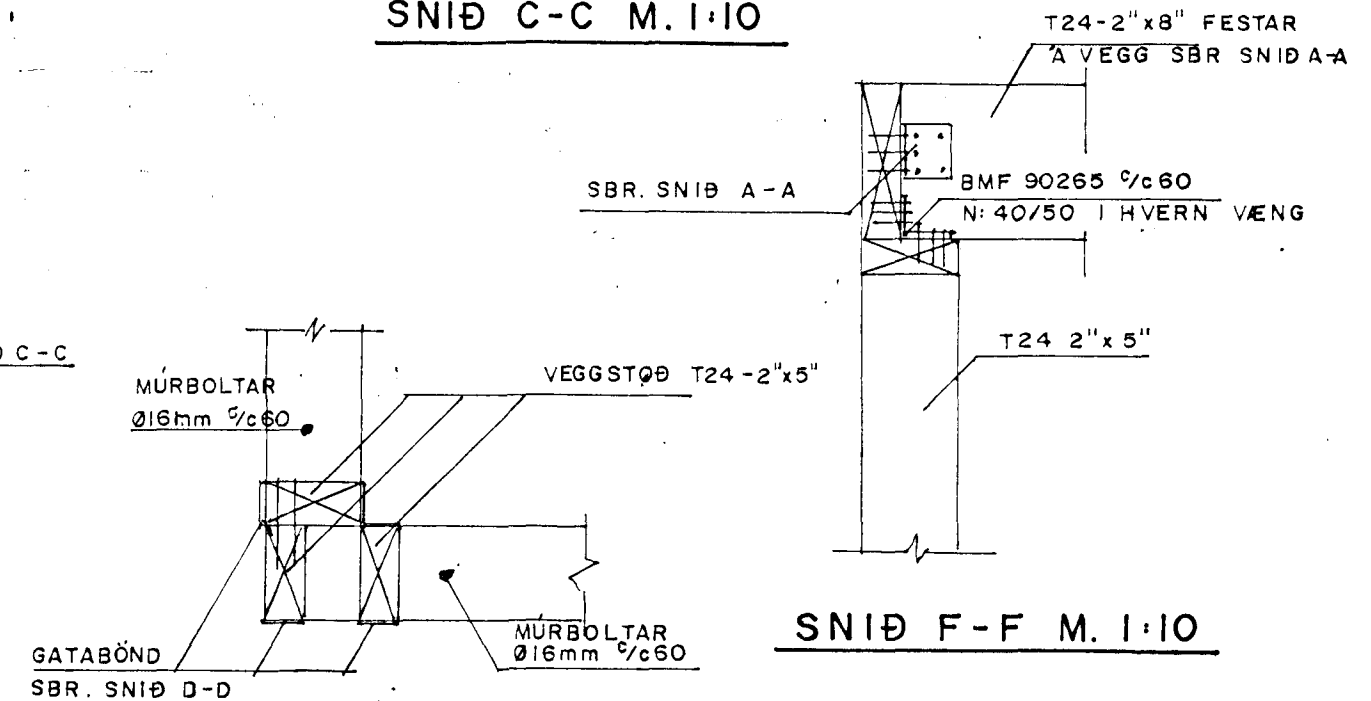


SNID E-E M. 1:10

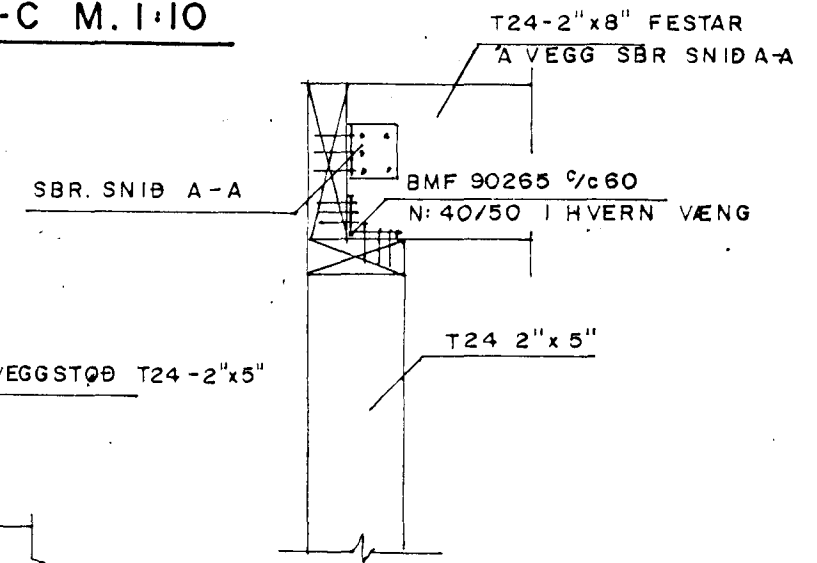


SNID F-F M. 1:10

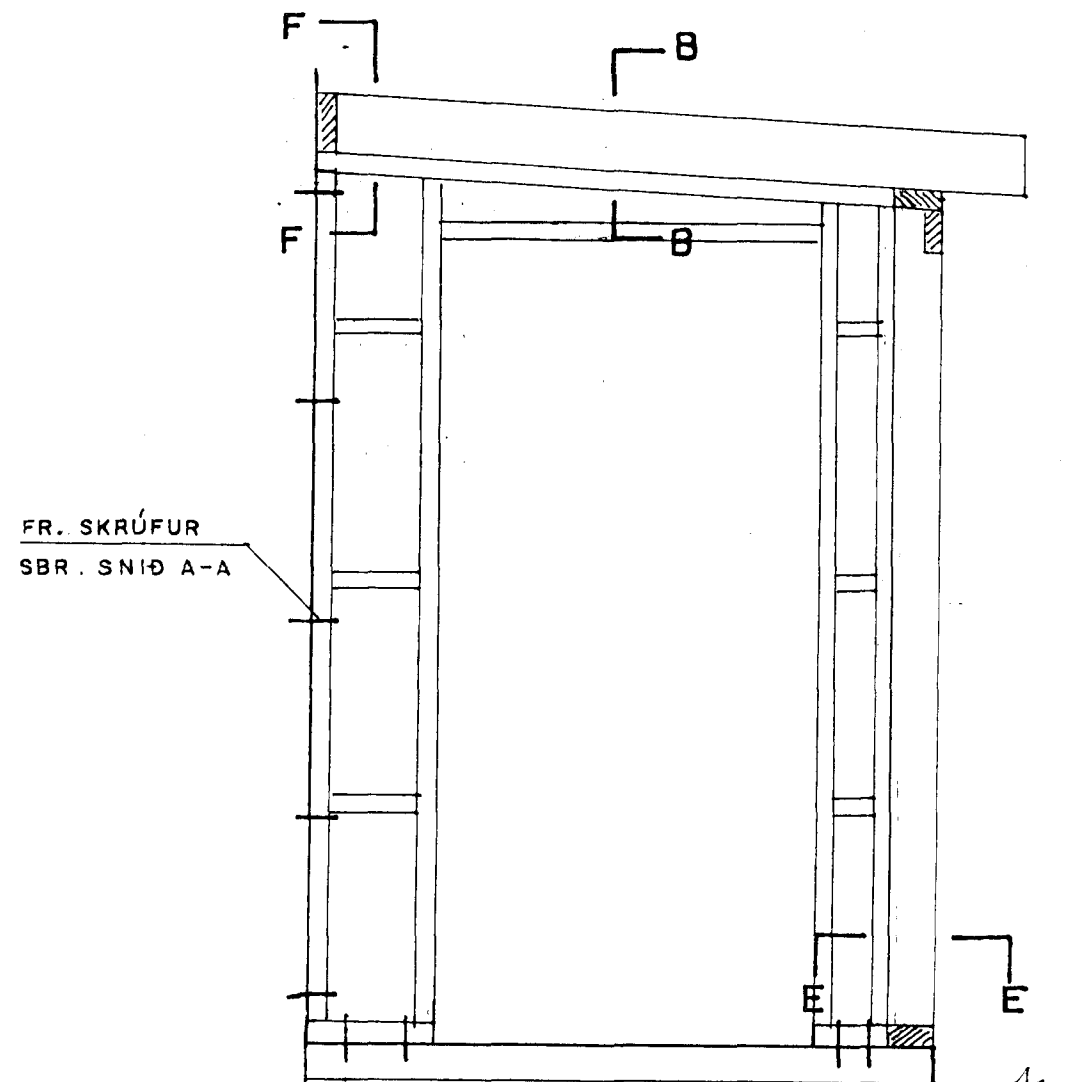


AUSTUR M. 1:20

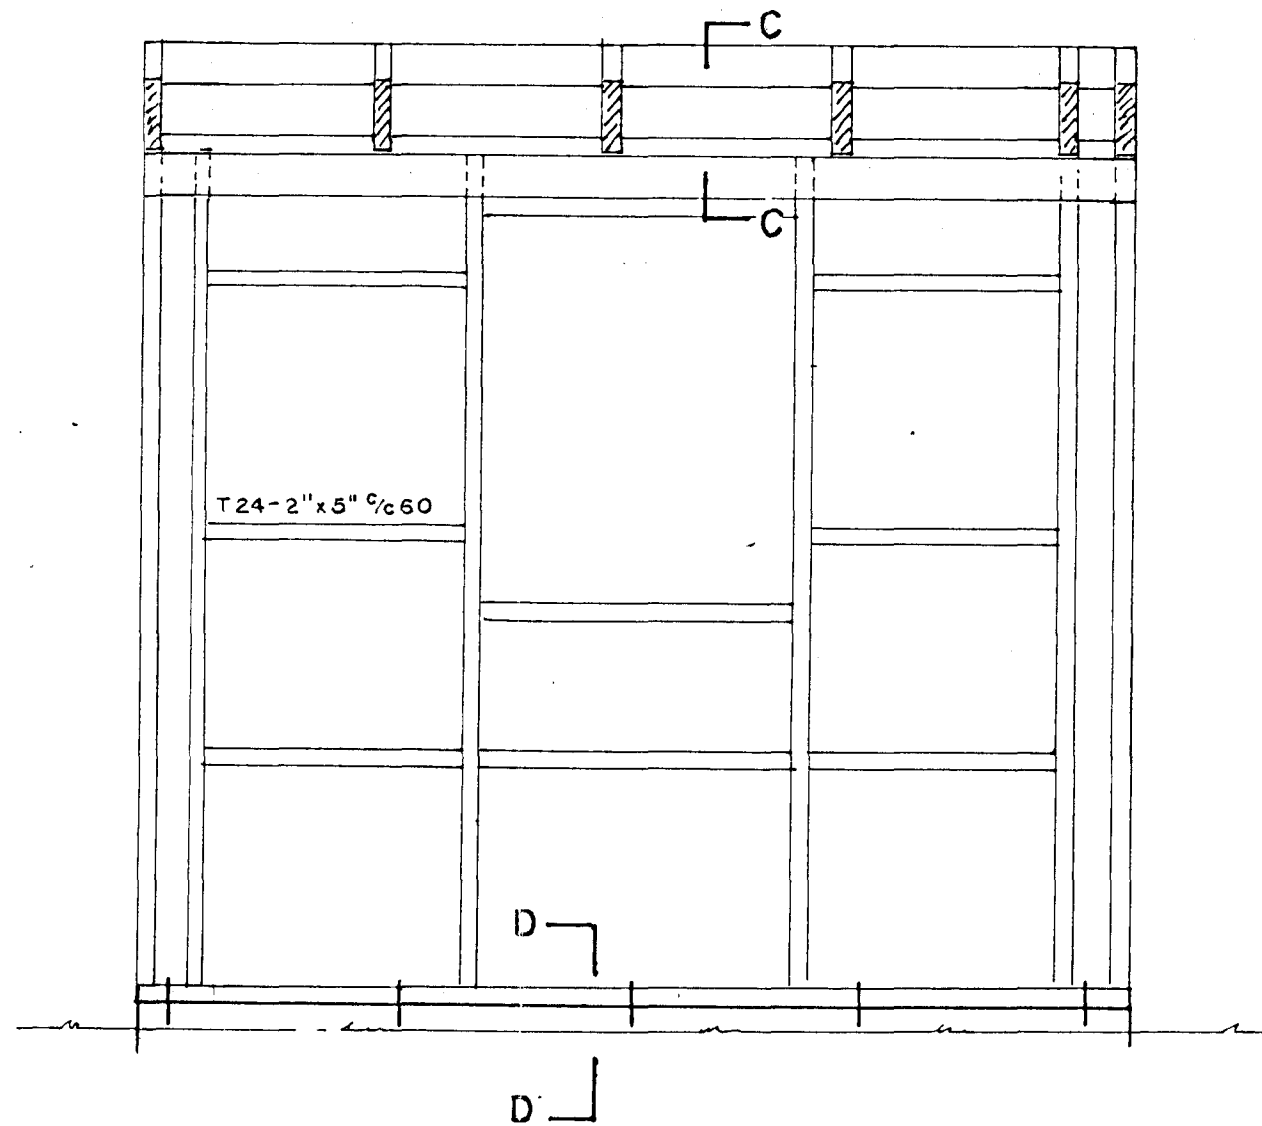

NORÐUR M. 1:20

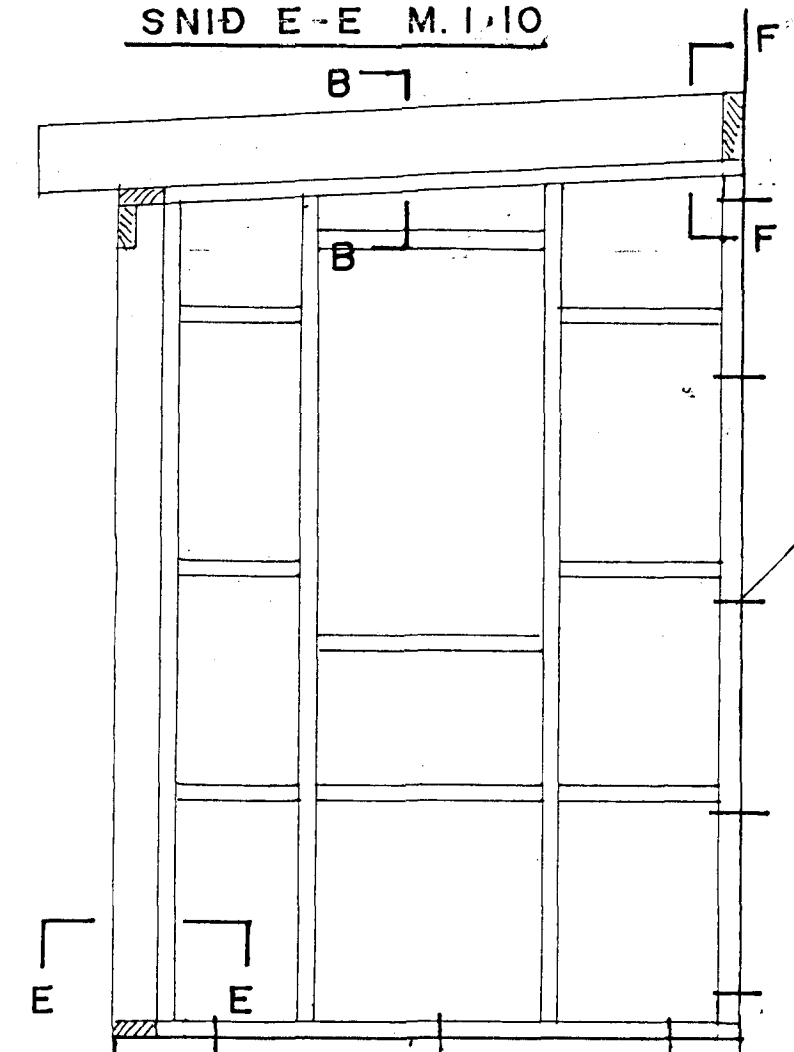

VESTUR M. 1:20

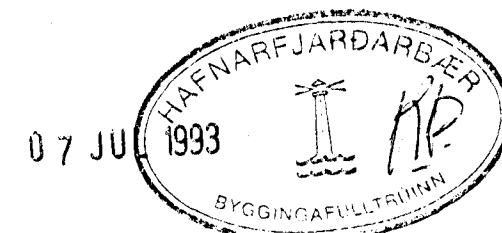

VERKFRÆDISTOFA HALLDÓRS HANNESSONAR S. 91-54355
SUDURGÖTU 14 - 220 HAFNARFJÓRÐUR

BRATTAKINN 7b, HAFNARFIRÐI
VIÐBYGGING - BURÐARVIRKI

Mkv: 1:10/20
Reiknað: HH
Teiknað: KÁ
Yfirfarið:

Verk: Blað nr: Dags: JULI '93