




SNID A 1:20

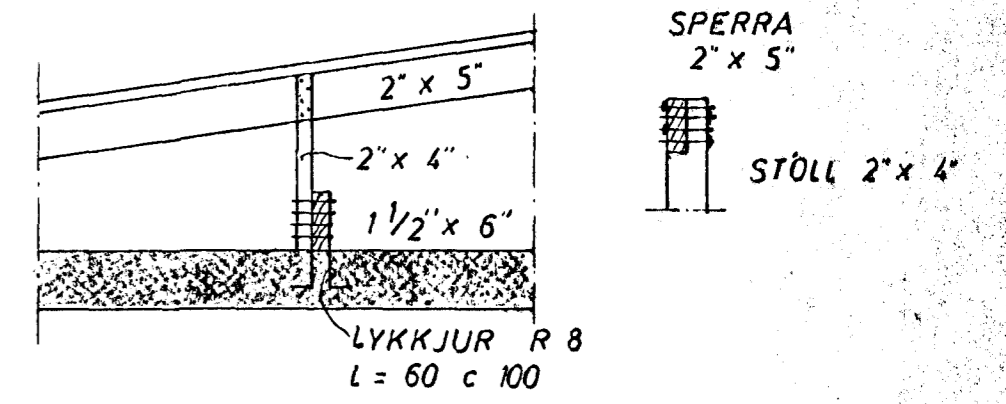


SNID B 1:20

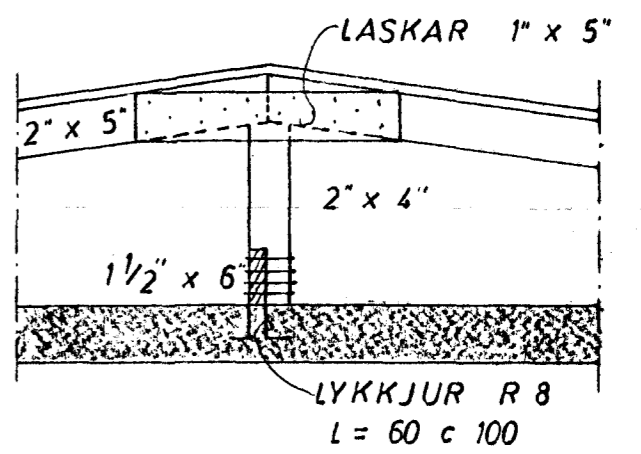


SNID C 1:20

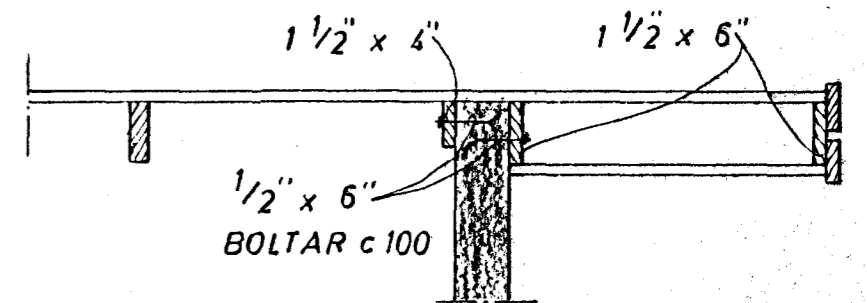

SNID D 1:20

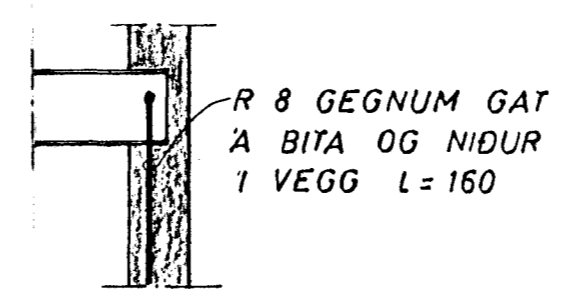

SNID E 1:20

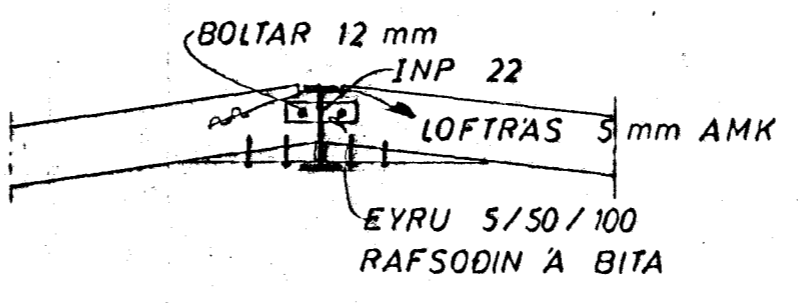

SNID F 1:20



SKYRINGAR
 SPERRUR OG STOLA SEM LIGGJA A BÖA AD STEYPU SKAL RÍÐA MED FOAARNAREFNI. ALLUR SAUMUR I BAKI SKAL VERA ZINKHÚÐAÐUR.
 STOLA SKAL SETJA A VINI SINN HVÖRU MEGIN AD SPERRU.

BREIDVANGUR 49	MÆLIKVARÐI 1:50 1:20	VERK 7312	TEIKN NR 3
ÞAK	Hannað: <i>[Signature]</i> Teiknað: <i>[Signature]</i>	Yfirfarið: Samþ: <i>[Signature]</i>	DAGS AGUST '73
JÓHANN GUNNAR BERGÞÓRSSON VERKFR MVFI KÖLDUKINN 9 - HAFNARFIRÐI - Sími 52895	BREYTT		