
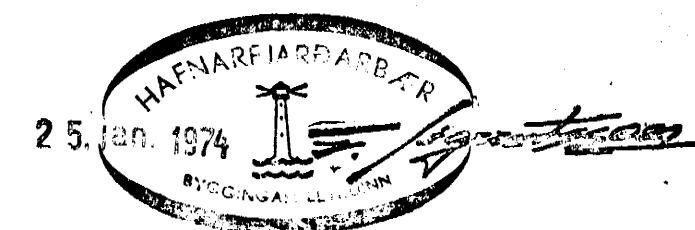


BREIDVANGUR

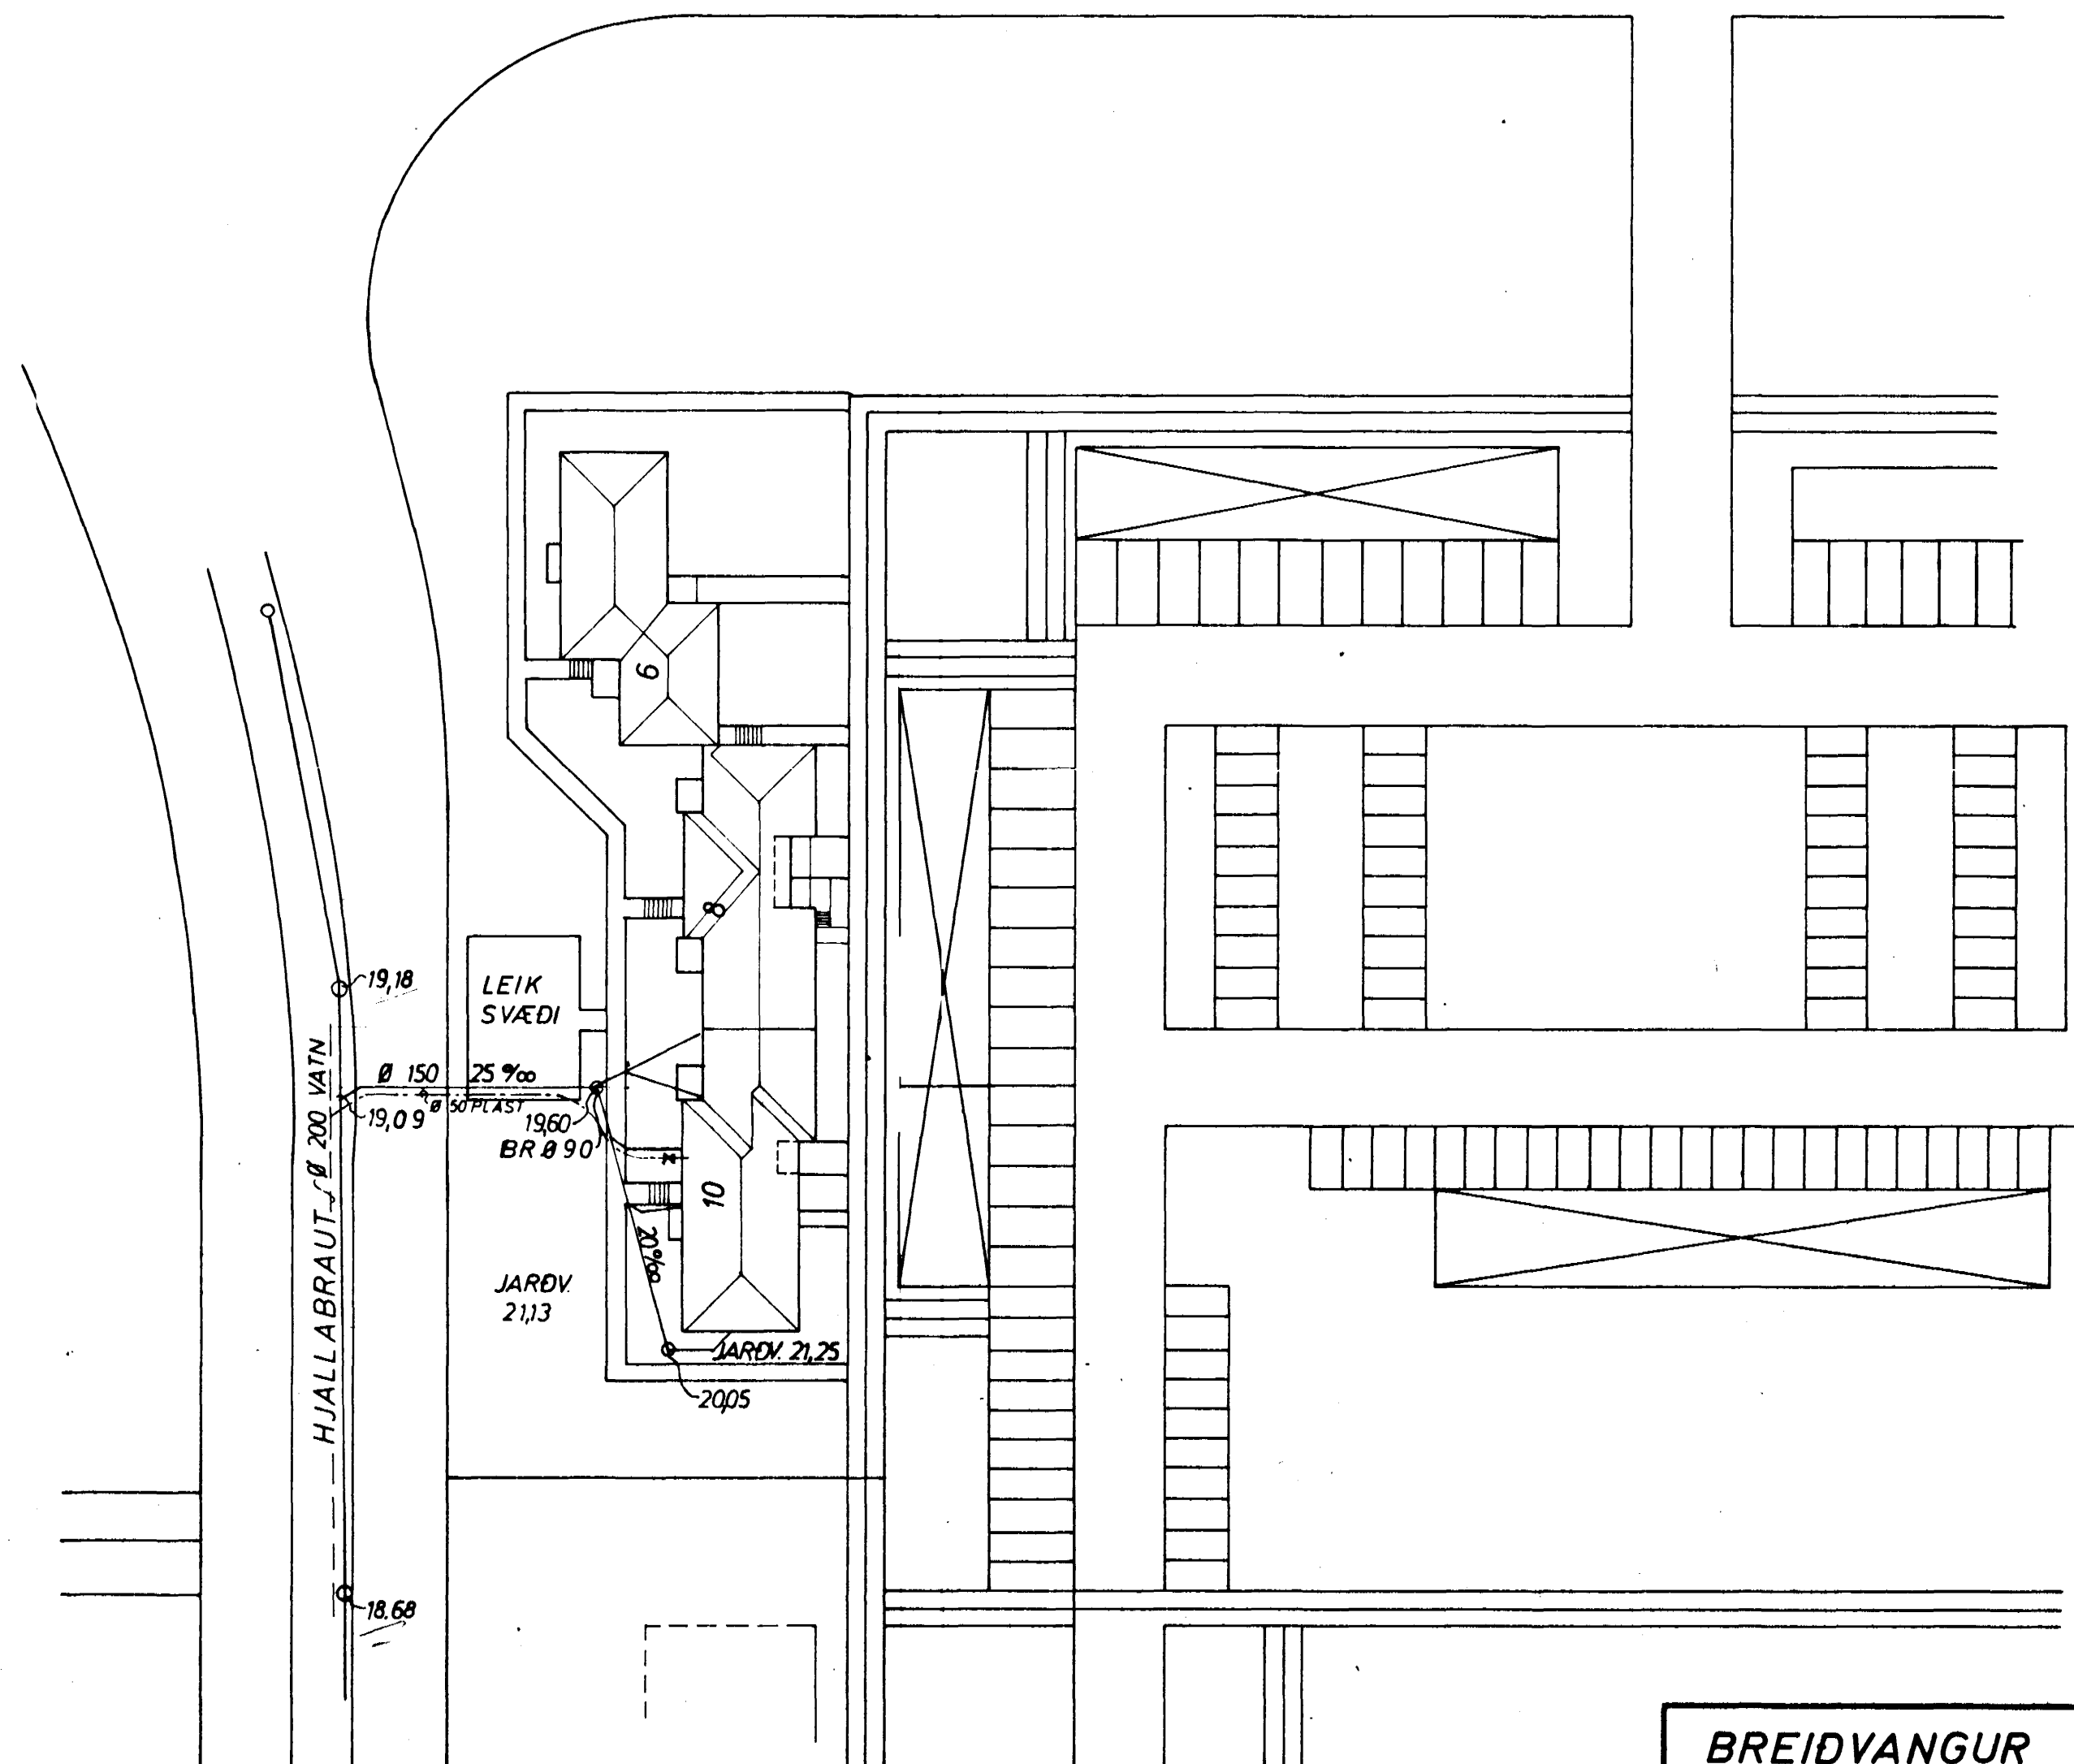

BREIDVANGUR 10	MÆLIKVARÐI 1:500	VERK 7304	TEIKN NR 1
AFSTADA	Hanna: <i>JSB</i> Teiknað: <i>JSB</i>	Yfirfarir: Samb: <i>JSB</i>	DAGS APRIL '73
JÓHANN GUNNAR BERGÞÓRSSON VASKIÐ MVM KÖLDUKINN 9 - HAFNARFIRÐI - Sími 53315 - STRANDGÖTU 11 Sími 53315	BREYTT		