


GRUNNMYND KJALLARA MKV. 1:50

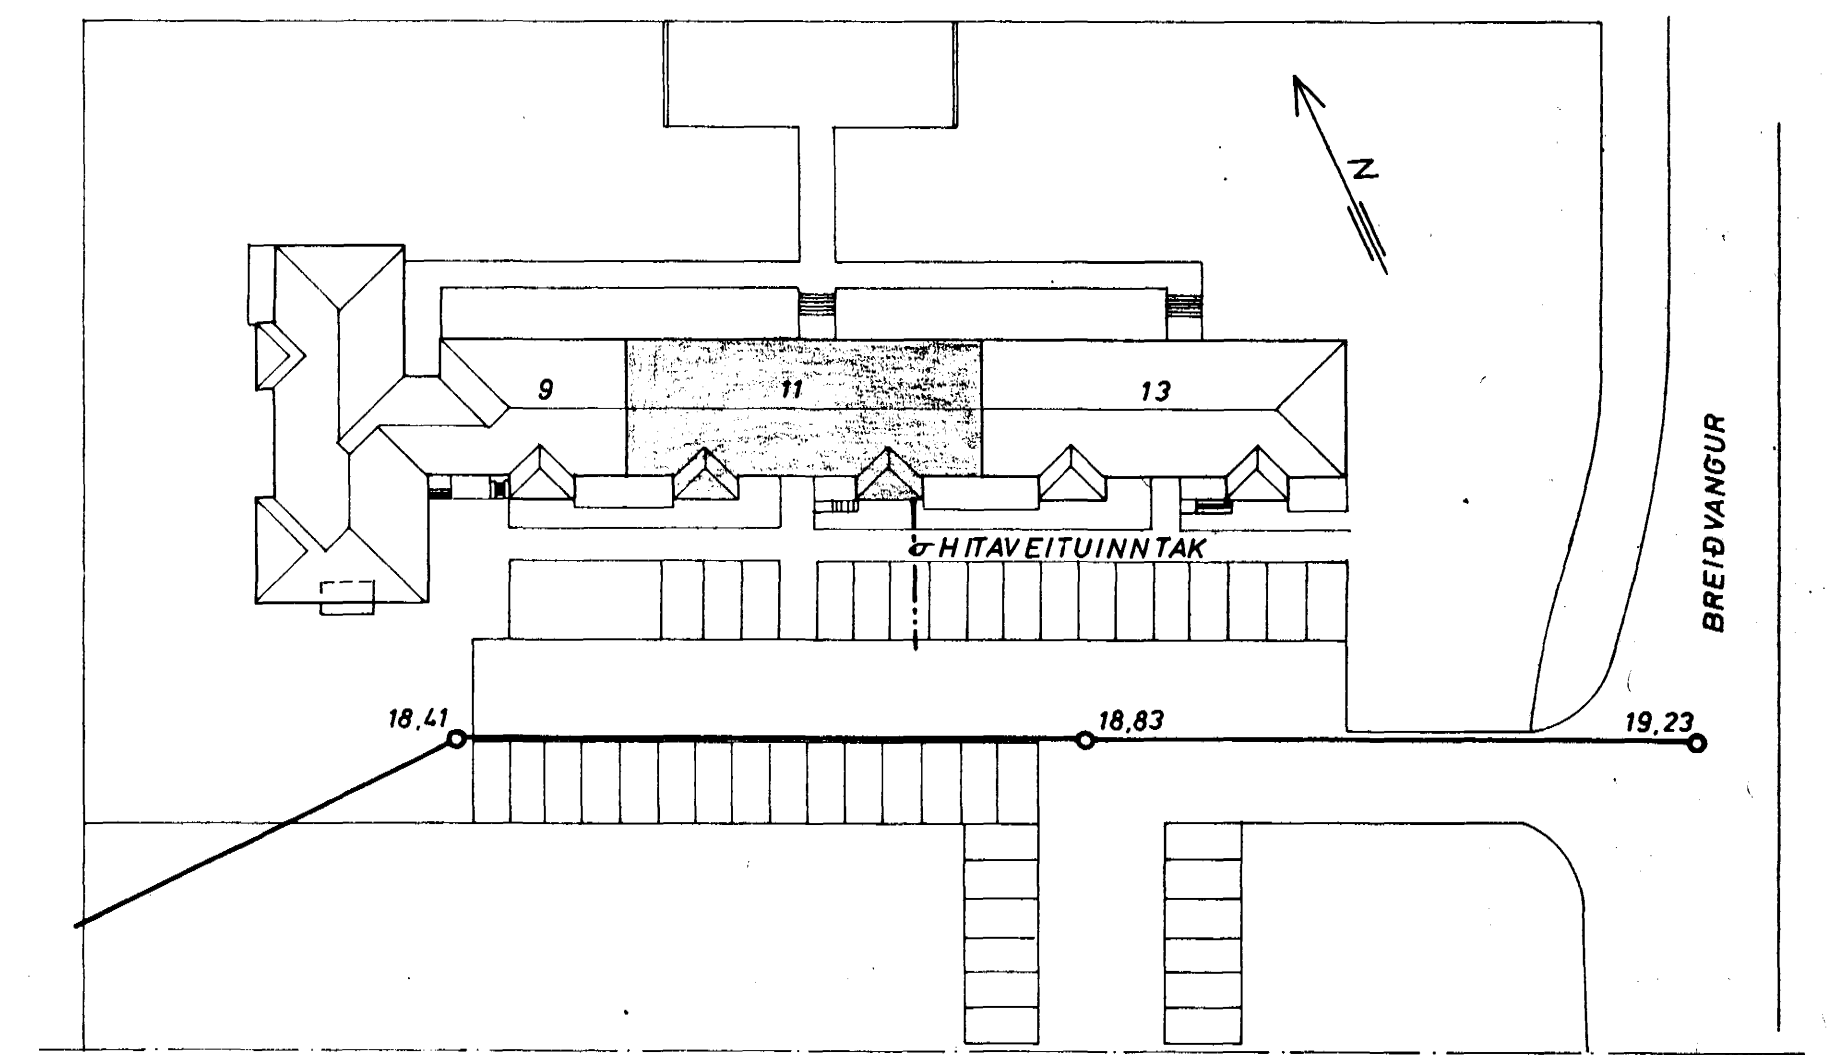

AFSTÖÐUMYND MKV. 1:500

BREIÐVANGUR 11		MÆLIKVARÐI 1:50 1:500	VERK 7436	TEIKN NÚM. 3.1
HITALÖGN GRUNNMYND KJALLARA		Hannað af S. Teiknað af IEL.	Yfirfarir af Samb. af B.	DAGS DES. 74
JÓHANN GUNNAR BERGPÓRSSON VERKFR. MVFI STRANDGÖTU 11 - HAFNARFIRDI - SÍMI 53315		BREYTT MARS '76.		