


### HÚSEINING 1.

	OFN NR.	VARMAÞÖRF KCAL/H	MESTA LENGD (CM)	MESTA HÆÐ (CM)	TENGI
<b>KJALLARI</b>	001	1000	90	100	AB - 10
	002	1000	90	100	CD - 10
	003	700	90	100	AB - 10
	004	1000	220	70	AD - 10
	005	1000	220	70	AB - 10
	006	1000	160	70	AD - 10
	007	270	70	60	CD - 10
<b>1. HÆÐ</b>	101	1000	120	60	AB - 10
	102	900	100	60	CD - 10
	103	900	100	60	CD - 10
	104	1000	220	60	CB - 10
	105	1600	220	60	AD - 10
	106	400	40	80	CD - 10
	107	270	70	60	CD - 10
	108	270	70	60	AB - 10
	109	400	40	80	BC - 10
	110	1600	220	60	BC - 10
	<b>2. HÆÐ</b>	201	1000	220	60
202		900	100	60	AB - 10
203		900	100	60	CD - 10
204		1000	220	60	CB - 10
205		1600	220	60	AD - 10
206		400	40	80	CD - 10
207		270	70	60	CD - 10
208		270	70	60	AB - 10
209		400	40	80	BC - 10
210		1600	220	60	BC - 10
<b>3. HÆÐ</b>		301	1000	220	60
	302	900	100	60	AB - 10
	303	900	100	60	CD - 10
	304	1000	220	60	CB - 10
	305	1600	220	60	AD - 10
	306	400	40	80	CD - 10
	307	270	70	60	CD - 10
	308	270	70	60	AB - 10
	309	400	40	80	BC - 10
	310	1600	220	60	BC - 10
	<b>4. HÆÐ</b>	401	1200	220	60
402		1000	100	60	AB - 10
403		1000	100	60	CD - 10
404		1200	220	60	CB - 10
405		1950	220	60	BC - 10
406		460	40	80	CD - 10
407		350	70	60	CD - 10
408		350	70	60	AB - 10
409		460	40	80	AB - 10
410		1950	220	60	AD - 10

### HÚSEINING 2.

	OFN NR.	VARMAÞÖRF KCAL/H	MESTA LENGD (CM)	MESTA HÆÐ (CM)	TENGI
<b>KJALLARI</b>	001	1000	90	100	AB - 10
	002	1000	90	100	CD - 10
	003	1000	160	100	CD - 10
	004	270	70	60	AB - 10
	005	700	100	100	AB - 10
	006	1000	160	100	AD - 10
	007	1300	100	80	CD - 10
<b>1. HÆÐ</b>	101	1000	220	60	AD - 10
	102	900	100	60	AB - 10
	103	900	100	60	CD - 10
	104	1000	220	60	CB - 10
	105	1600	220	60	AD - 10
	106	400	40	80	CD - 10
	107	270	70	60	CD - 10
	108	270	70	60	AB - 10
	109	400	40	80	BC - 10
	110	1600	220	60	BC - 10
	111	1300	100	80	CD - 10
112	1300	100	80	AB - 10	
<b>2. HÆÐ</b>	201	1000	220	60	AD - 10
	202	900	100	60	AB - 10
	203	900	100	60	CD - 10
	204	1000	220	60	CB - 10
	205	1600	220	60	AD - 10
	206	400	40	80	CD - 10
	207	270	70	60	CD - 10
	208	270	70	60	AB - 10
	209	400	40	80	BC - 10
	210	1600	220	60	BC - 10
	211	1300	100	80	CD - 10
212	1300	100	80	AB - 10	
<b>3. HÆÐ</b>	301	1000	220	60	AD - 10
	302	900	100	60	AB - 10
	303	900	100	60	CD - 10
	304	1000	220	60	CB - 10
	305	1600	220	60	AD - 10
	306	400	40	80	CD - 10
	307	270	70	60	CD - 10
	308	270	70	60	AB - 10
	309	400	40	80	BC - 10
	310	1600	220	60	BC - 10
	311	1300	100	80	CD - 10
312	1300	100	80	AB - 10	
<b>4. HÆÐ</b>	401	1200	220	60	AD - 10
	402	1000	100	60	AB - 10
	403	1000	100	60	CD - 10
	404	1200	220	60	CB - 10
	405	1950	220	60	BC - 10
	406	460	40	80	CD - 10
	407	350	70	60	CD - 10
	408	350	70	60	AB - 10
	409	460	40	80	AB - 10
	410	1950	220	60	AD - 10
	411	1500	100	80	CD - 10
412	1500	100	80	AB - 10	

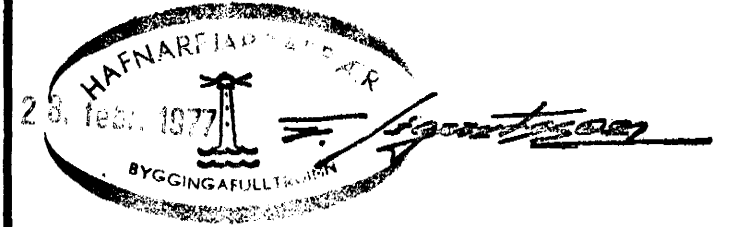

**HÚSNÆÐISMÁLASTOFNUN  
RÍKISINS**  
LAUGAVEGI 77 REYKJAVÍK  
SÍMI 28500

VERKNR. **40000** BLAÐNR. **3. 217**

BREIÐVANGUR 12, 14, 16 HAFNARFIRÐI.

OFNASKRÁR:  
HÚSEINING 1 OG 2.

HANNAÐ	H.H.	STAÐFERT	HH/KLR JÚNÍ
REIKNAD	H.H.	YFIRFARID	28.7.77
TEIKNAB	K.L.R.	BREYTT	
KVARÐI			