


BLÓMASKÁLAR

BREIÐVANGUR. 15-25


M.1:100

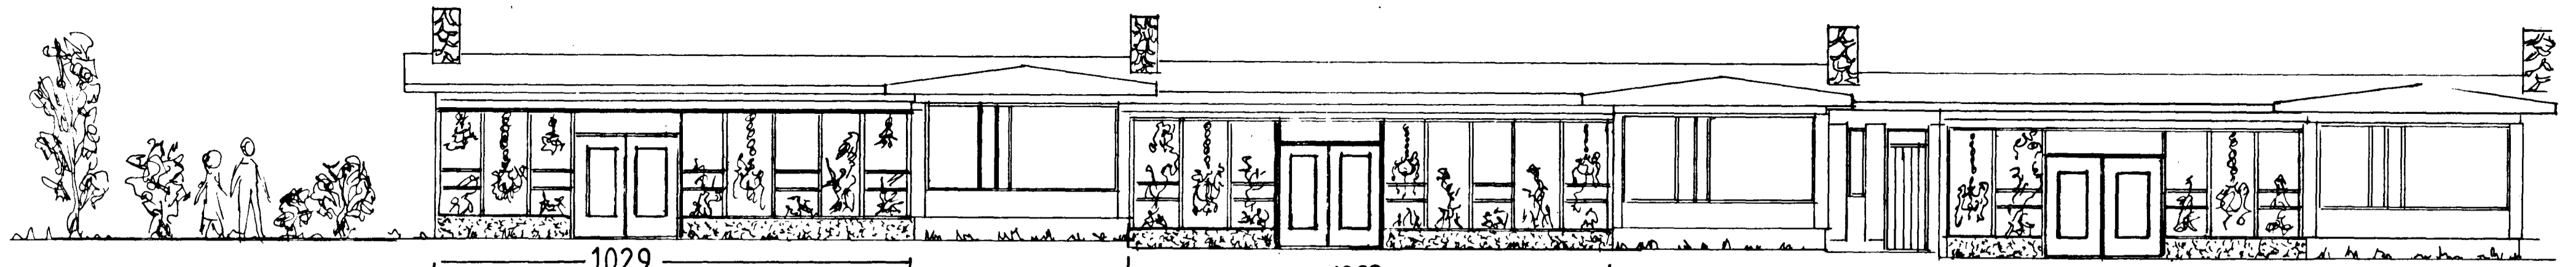

1029  
SÚÐUR.

1029


780

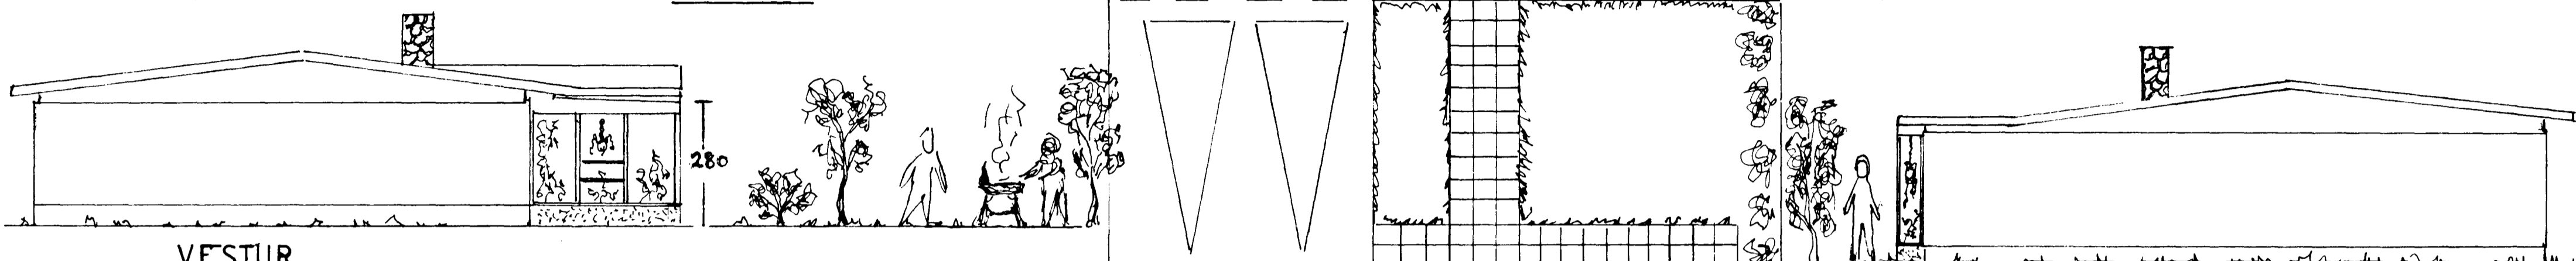

VESTUR.

280


AUSTUR.

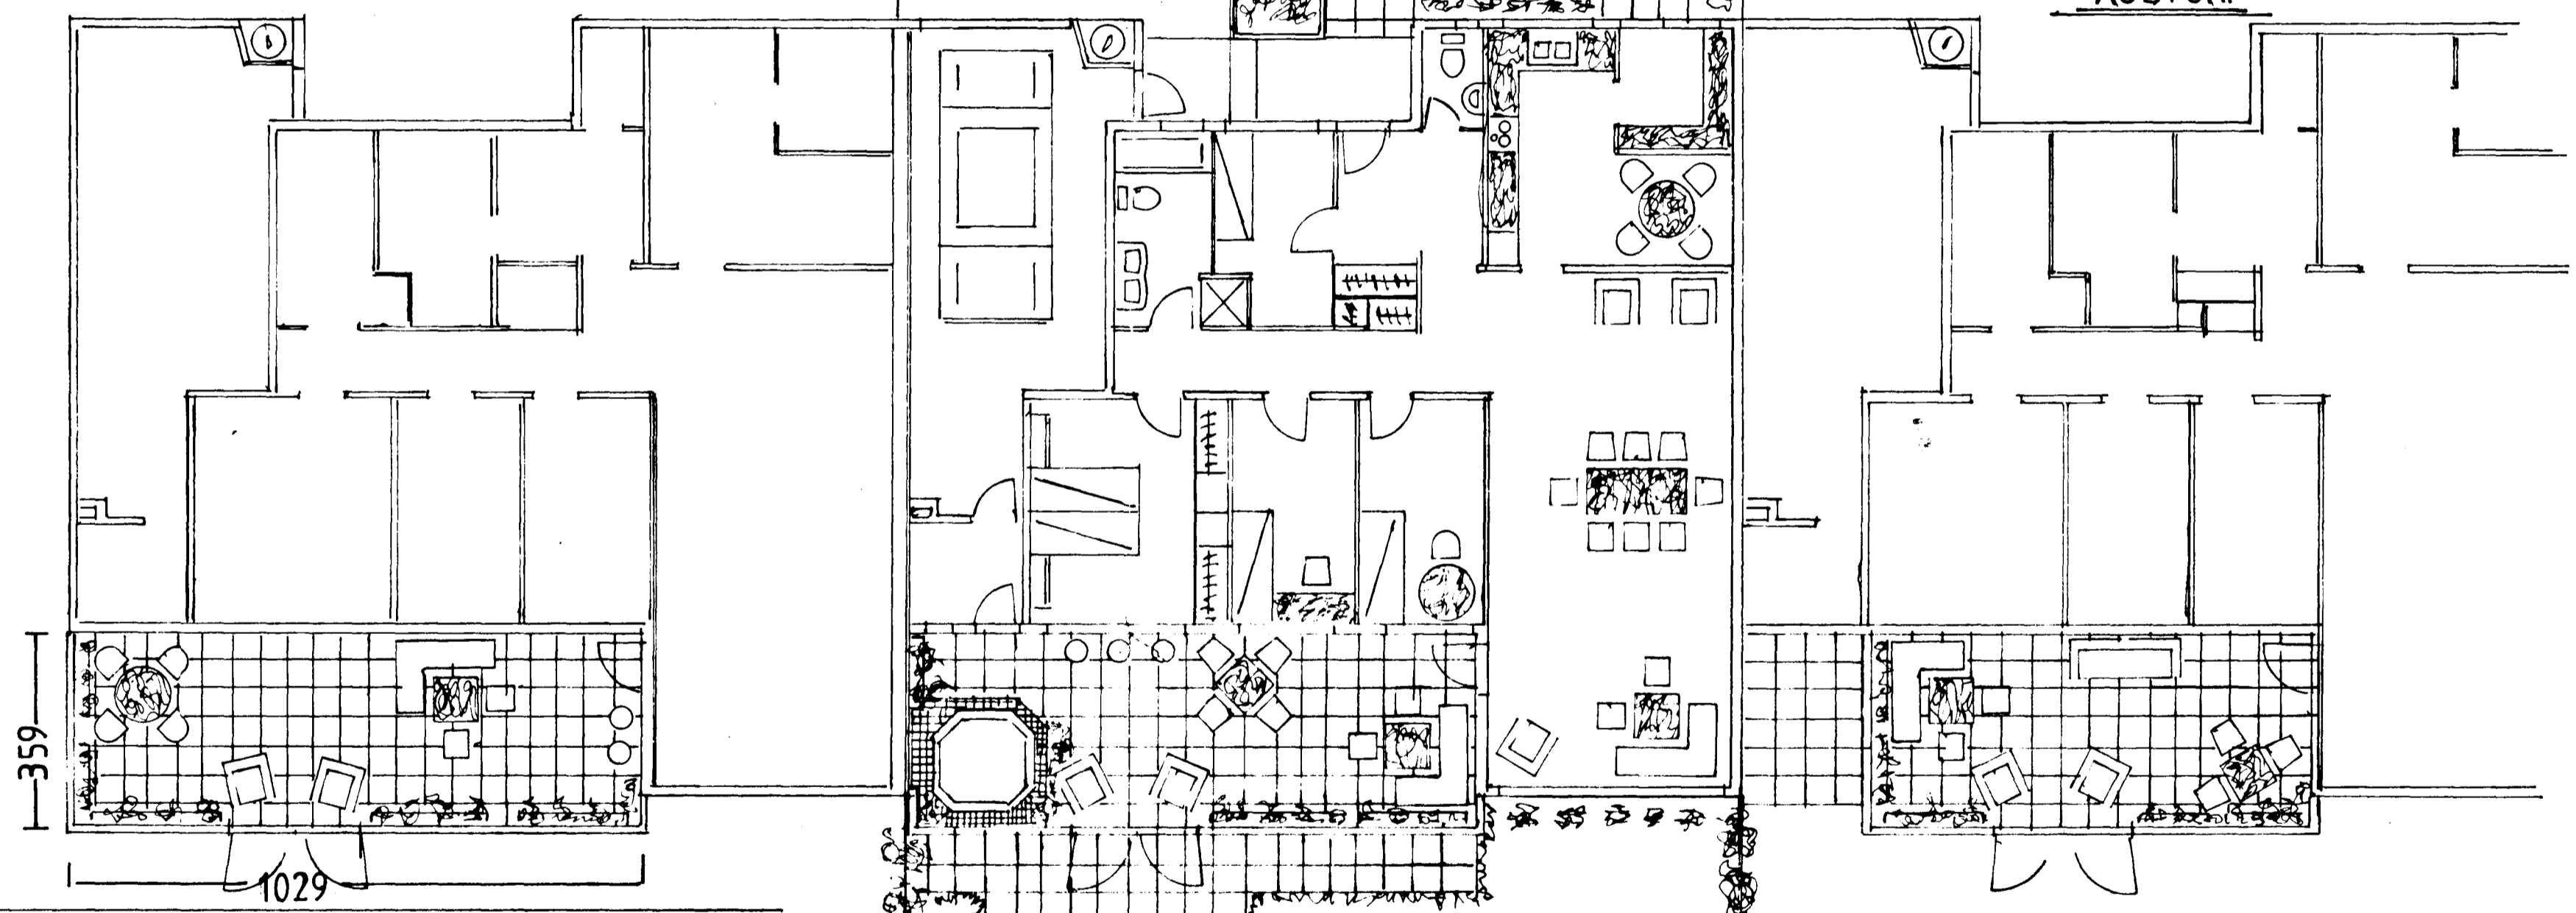

359

1029

BREIÐVANGUR.

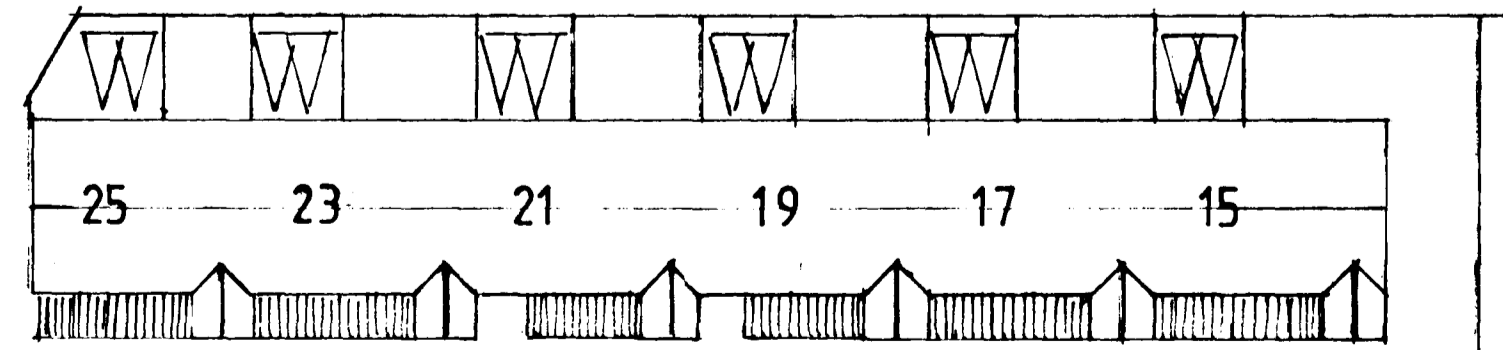

25 23 21 19 17 15

SÚÐUR.

GARÐABÆR. janúar. 1986

*Alhöfver Pálsson.*

AFSTÖÐUMYND 1:500

*Yfirl./samþ. Flórunn Jón M.T.F.*