


1 SKORSTEIN  
8 K 8 LÖDRETT  
R 8 c 25 LARETT


BITI UPPUR  
PLÖTU L = 420

BITI UPPUR PLÖTU

- JÄRNAMAGN Í VEGGI, PLÖTU OG ÞAK
- R 8 ~ 80 KG
  - K 8 ~ 450 KG
  - K 10 ~ 1200 KG
  - K 12 ~ 10 KG
  - K 16 ~ 80 KG

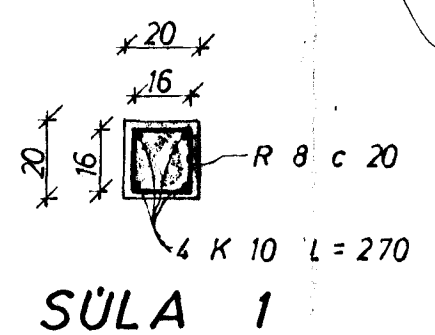

FESTING A STALBITA  
SJA ÞARTEIKNINGU

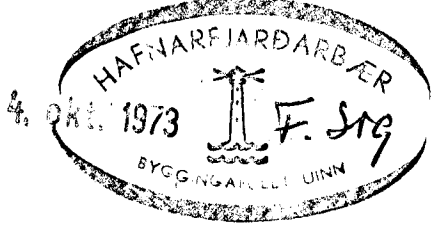

**SKÝRINGAR:**

----- TÄKNAR STAL Í EFRA BORDI PLÖTU  
----- "----- NEDRA "-----

(15) PLÖTUÞYKKT 1 cm.  
UPPMED DYRUM OG GLUGGUM KOMI 2 K 10,  
EINS UNDIR GLUGGUM, EN YFIR 3 K 10,  
NEMA ANNAD SÉ SÝNT JARNIN GANGI  
MINNST 60 cm ÚT FYRIR OP  
Í EFSTU STEYPUKIL TIL FESTINGAR  
A SPERRUM R 8 c 20 L = 100.  
STEYPA S 160  
K MERKIR KAMBSTAL KS 40  
R "----- STEYPUSTYRKTARJARN ST 37  
ADRAR SKÝRINGAR SJA TEIKN NR.  
UM ÞETTINGU A SAMSKYFTINGUM  
HÚSANNA. SJA FYRIRMÆLI KJ.SV.

<b>BREIDVANGUR 19</b>	MÆLIKVARDI 1:50 1:20	VERK 7311	TEIKN NR 2
<b>JARNBENT STEINSTEYPA</b>	Hannað: <i>JS</i> Teiknað: <i>JS</i>	Yfirfarið: <i>JS</i> Samp: <i>JS</i>	DAGS JÚLÍ '73
<b>JÓHANN GUNNAR BERGÞÓRSSON</b> VERKFR MVFI KÖLDUKINN 9 - HAFNARFIRDI - SÍMI 52895	BREYTT		