


afstöðumynd  
1:500

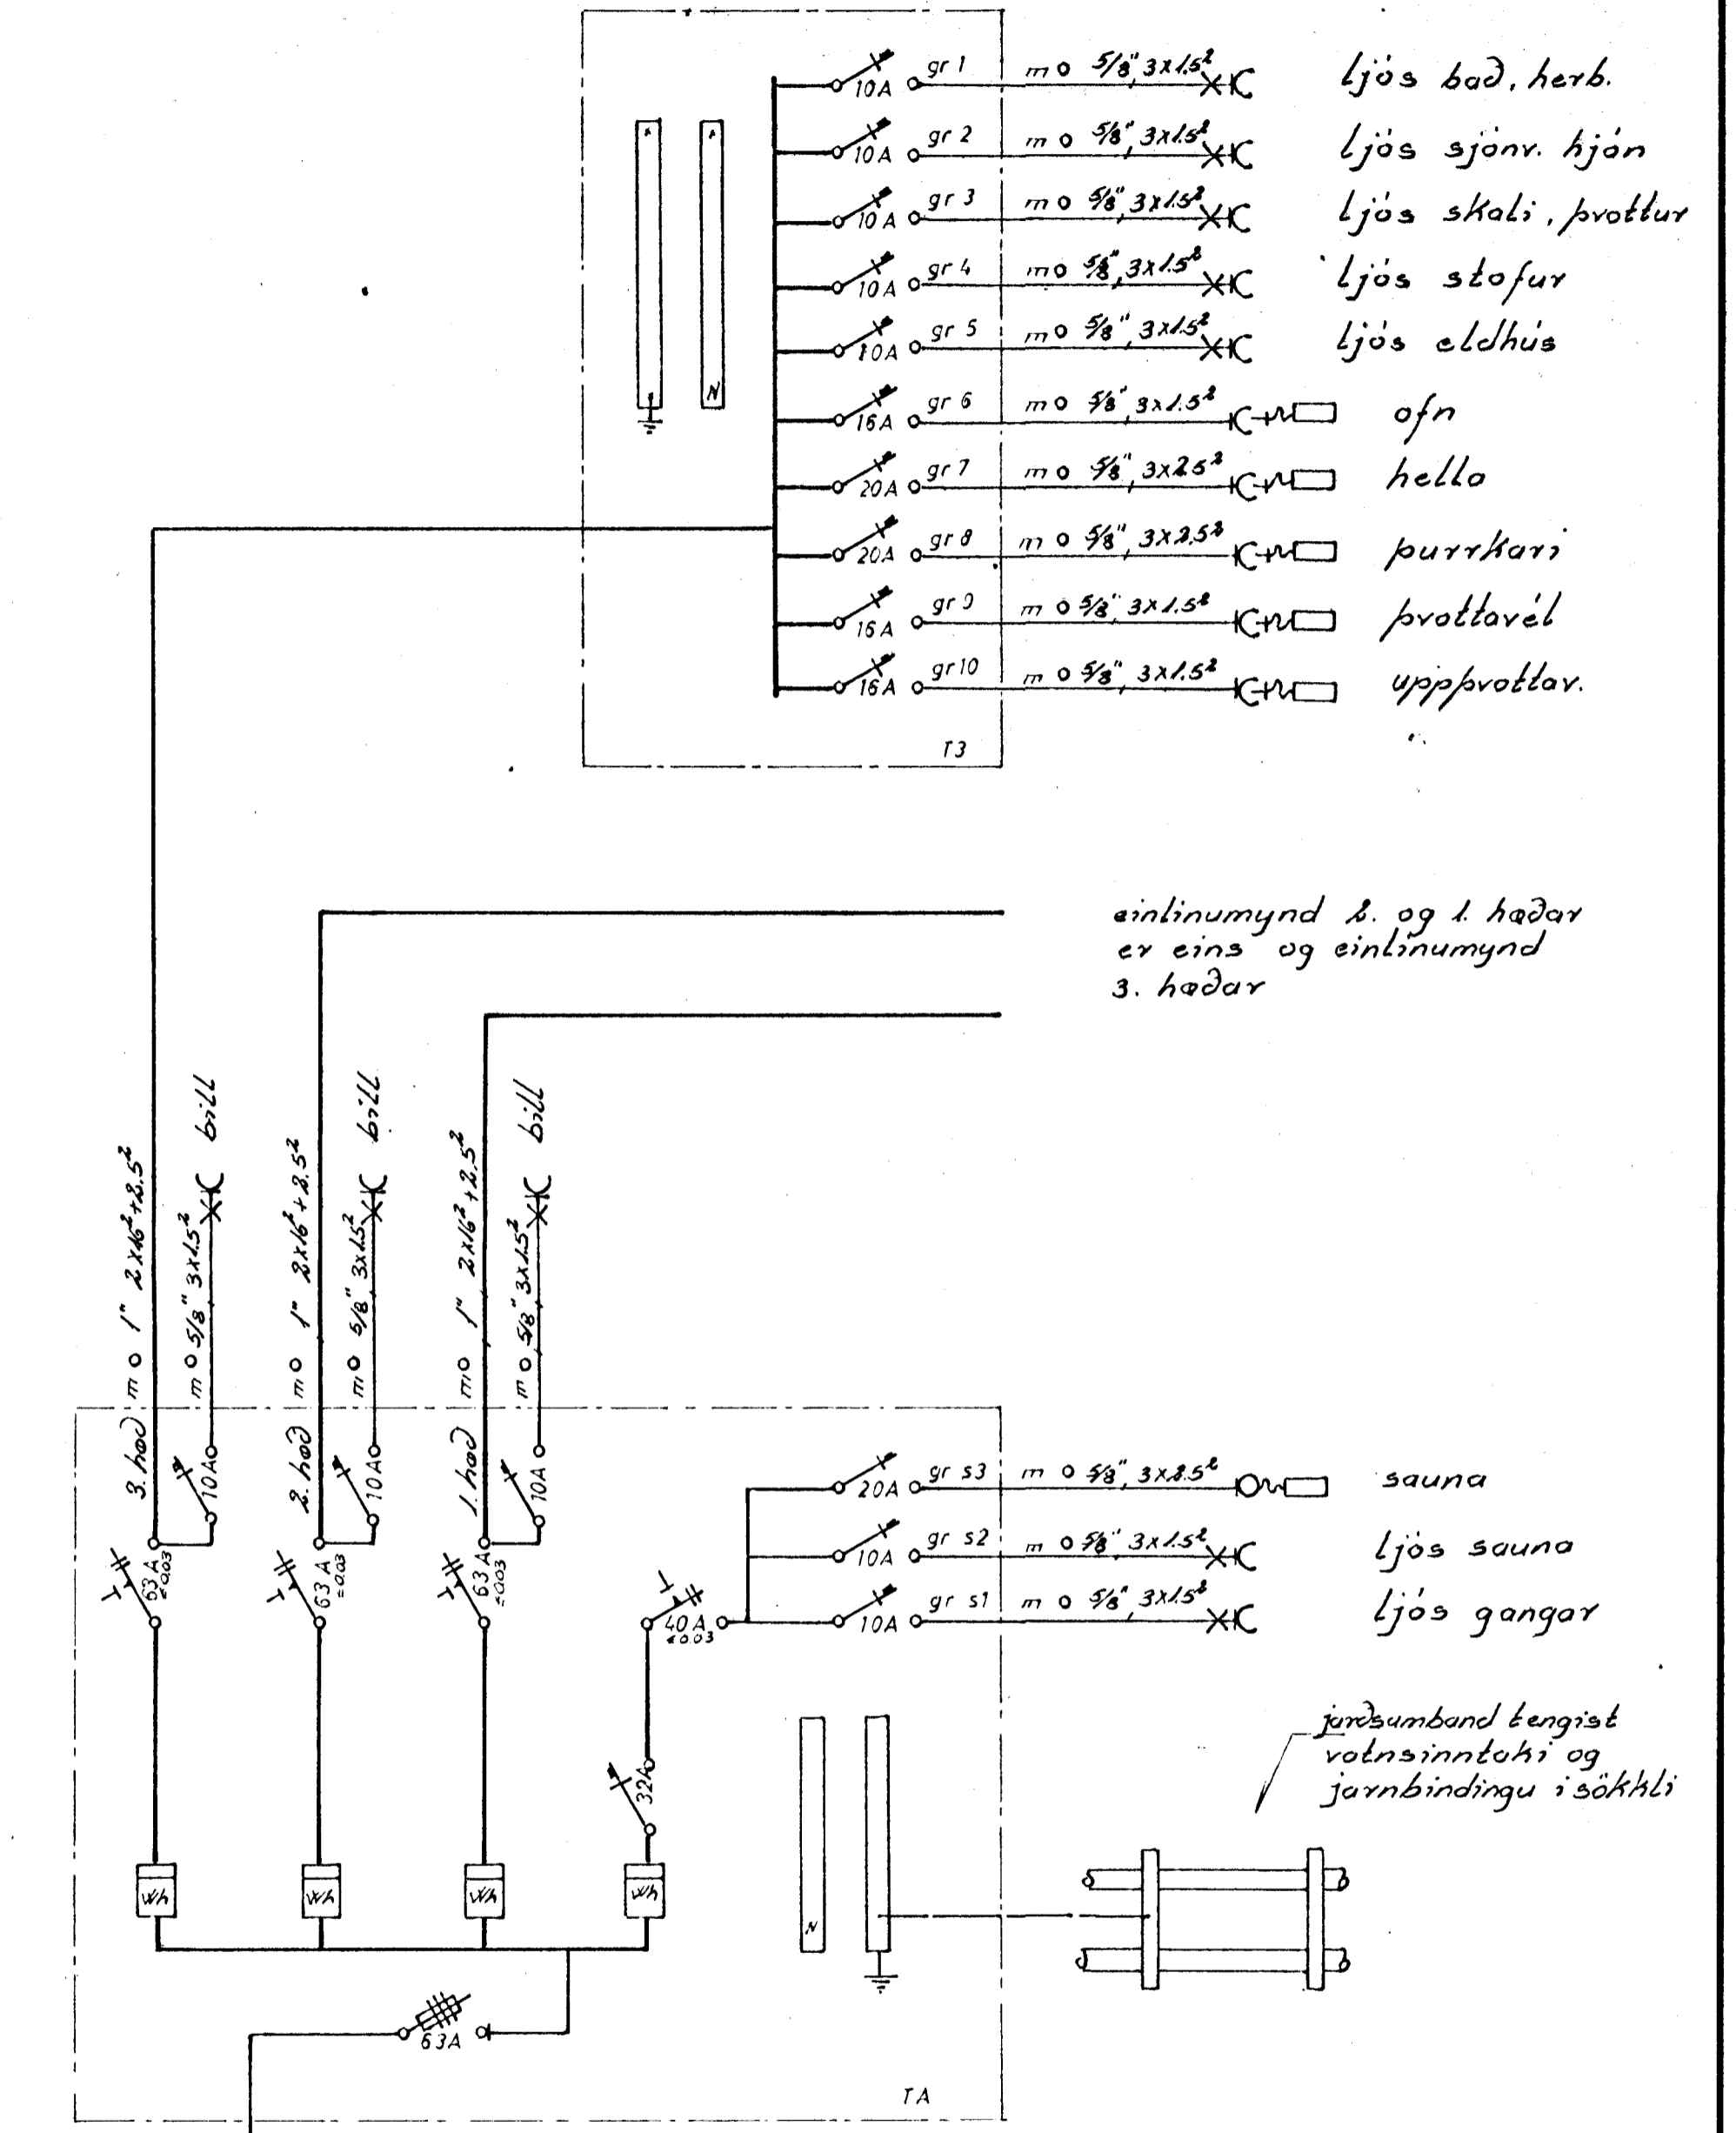

einlínnumynd

BREIÐVANGUR 1		verk:	no
raflögn		1702	6/6
afstöðumynd einlínnumynd		mal:	1:500
		dags:	mars '17
Guðmundur Geir Jónsson			