




SNID A 1:20

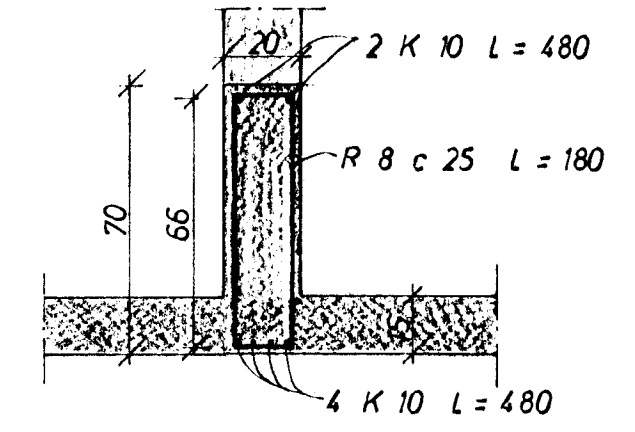

SNID B 1:20

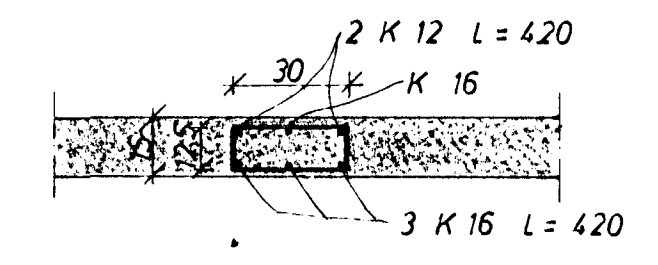

SNID C 1:20

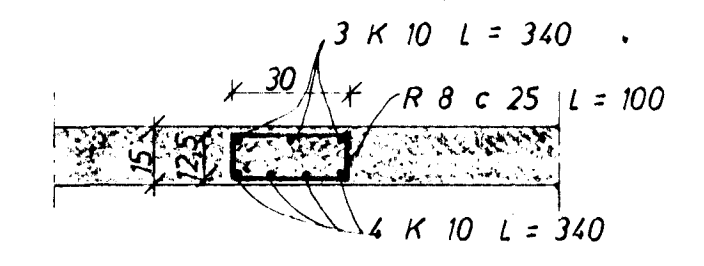


SNID D 1:20

1 SKORSTEIN  
8 K 8 L'ODRETT  
R 8 c 25 LARETT


**SKÝRINGAR:**  
 - - - - TAKNAR STAL Í EFRA BORDI PLÖTU  
 - - - - NEDRA - - - -  
 (15) PLÖTUÞYKKT 1 cm.  
 UPPMÉÐ DYRUM OG GLUGGUM KOMI 2 K 10,  
 EINS UNDIR GLUGGUM, EN YFIR 3 K 10,  
 NEMA ANNAD SE SÝNT JARNIN GANGI  
 MINNST 60 cm ÚT FYRIR OP  
 Í EFSTU STEYPUKIL TIL FESTINGAR  
 A SPERRUM R 8 c 20 L=100.  
 STEYPA S 160  
 K MERKIR KAMBSTAL KS 40  
 R - - - - STEYPUSTYRKJARJARN ST 37  
 ADRAR SKÝRINGAR SJA TEIKN. NR.  
 UM ÞETTINGU A SAMSKYETINGUM  
 HÚSANNA. SJA FYRIRMÆLI KJ.SV.

JARNMAGN Í VEGGI, PLÖTU OG ÞAK  
 R 8 ~ 80 KG  
 K 8 ~ 450 KG  
 K 10 ~ 1200 KG  
 K 12 ~ 10 KG  
 K 16 ~ 80 KG

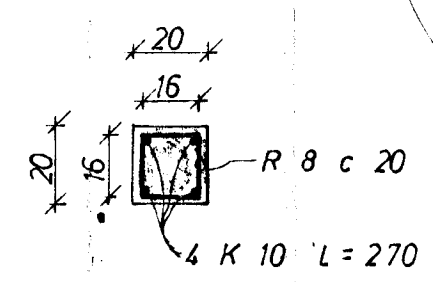

SÚLA 1

FESTING A STALBITA  
SJA ÞAKTEIKNINGU

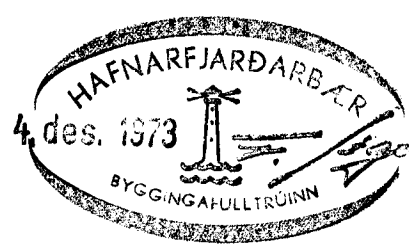

<b>BREIÐVANGUR 23</b>	MÆLIKVARDI 1:50 1:20	VERK 7311	TEIKN NR 2
<b>JARNBENT STEINSTEYPA</b>	Hannað: <i>[Signature]</i> Teiknað: <i>[Signature]</i>	Yfirfarið: Samb: <i>[Signature]</i>	DAGS JÚLÍ '73
<b>JOHANN GUNNAR BERGPÓRSSON</b> KÖLDUKINN 9 - HAFNARFIRÐI - Sími 52895	VERKFR MVFI		