


GRUNNMYND 1. LÍFED MKV=1:50

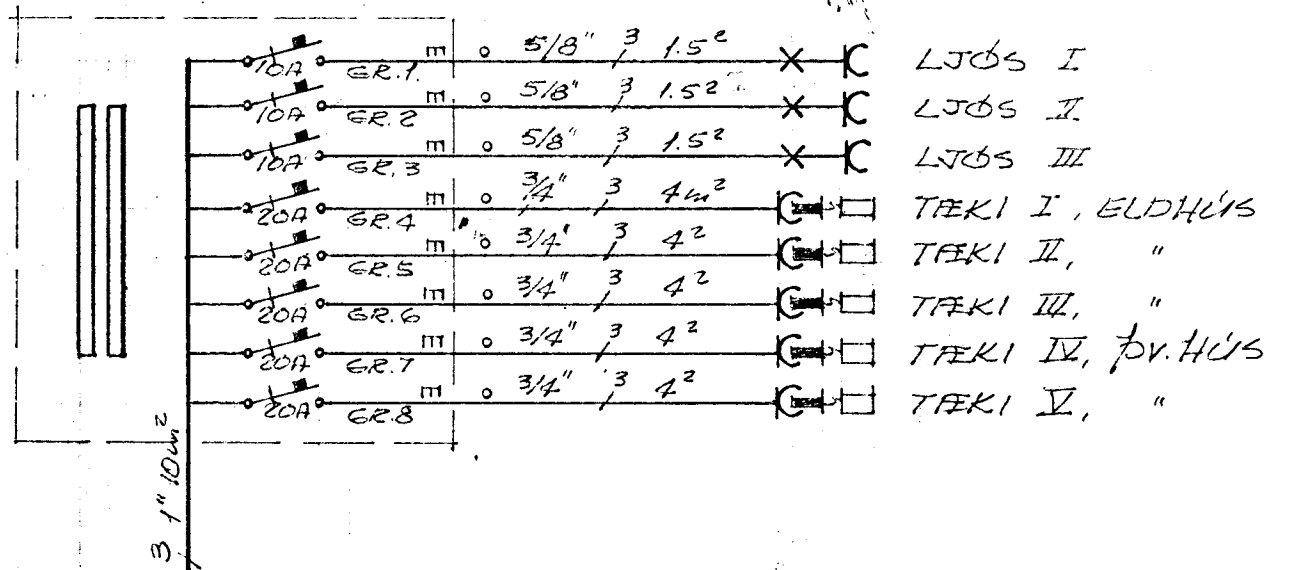

- 10A GR.1 x C LJÓÐS I
- 10A GR.2 x C LJÓÐS II
- 10A GR.3 x C LJÓÐS III
- 20A GR.4 x C TÆKI I, ELDHÚS
- 20A GR.5 x C TÆKI II, "
- 20A GR.6 x C TÆKI III, "
- 20A GR.7 x C TÆKI IV, ÞV. HÚS
- 20A GR.8 x C TÆKI V, "

BREYTT 10. 9. '74

TEIKNISTOFA HAFNARFJARDAR 5:51834
BREIÐVANGUR 24, HAFNARFIRÐI
RAFLAGNATEIKNING

EINLÍNUMYND T-1 & T-2

MKV=1:50
DAGS. MAÍ 1974
TEIKN.NR. 13-5-74
TEIKNAR. GRG

Guðm. Rannsóknir og Teikningar