




B1 (B1a)

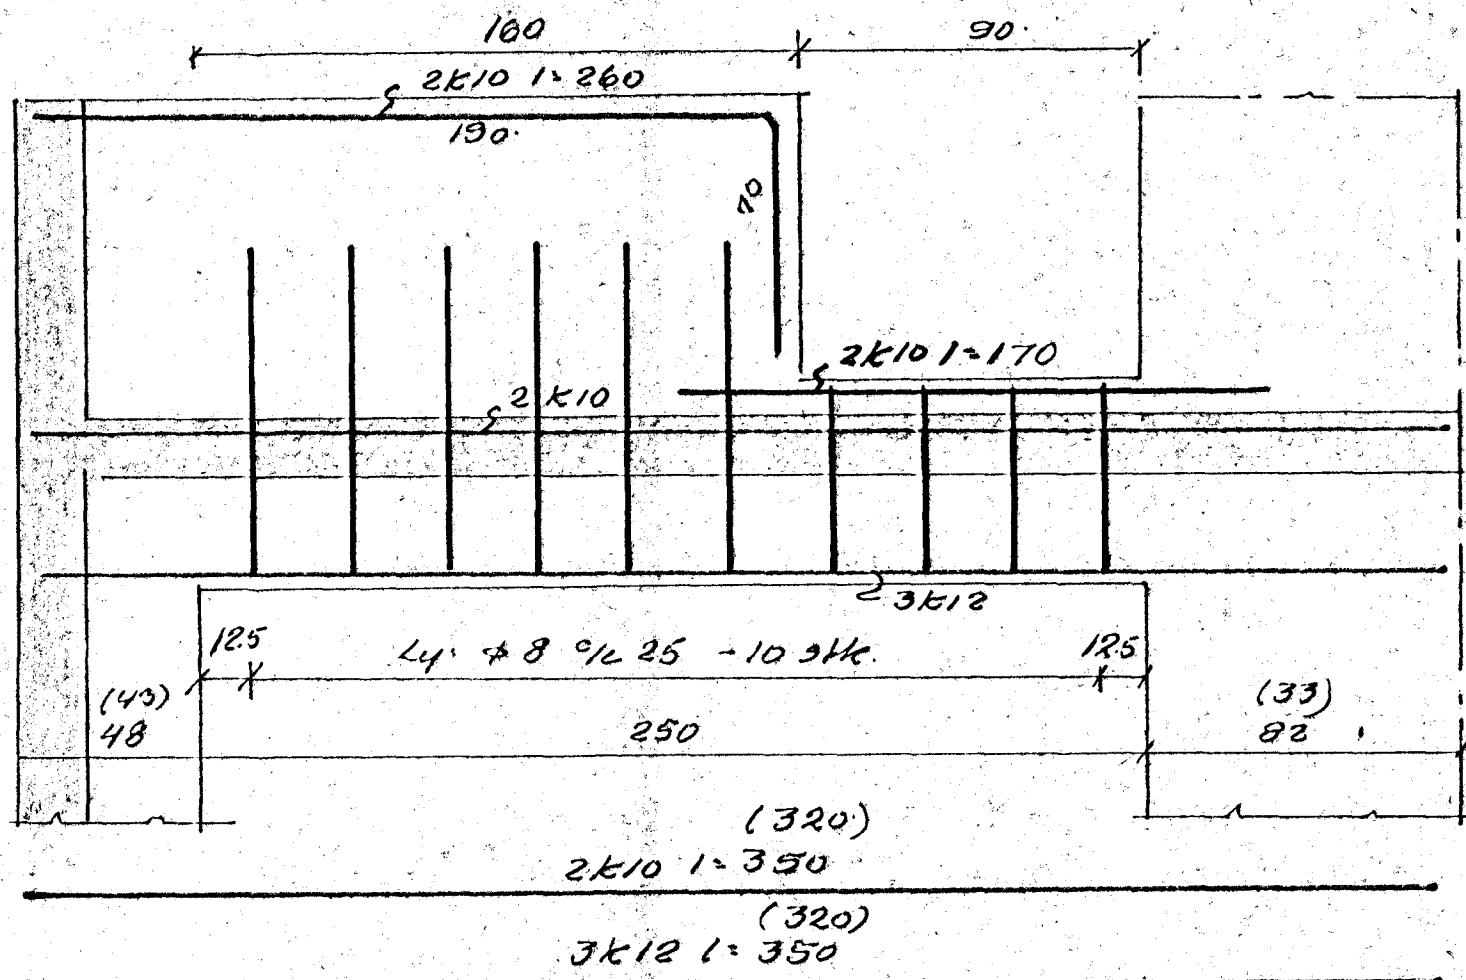


B2

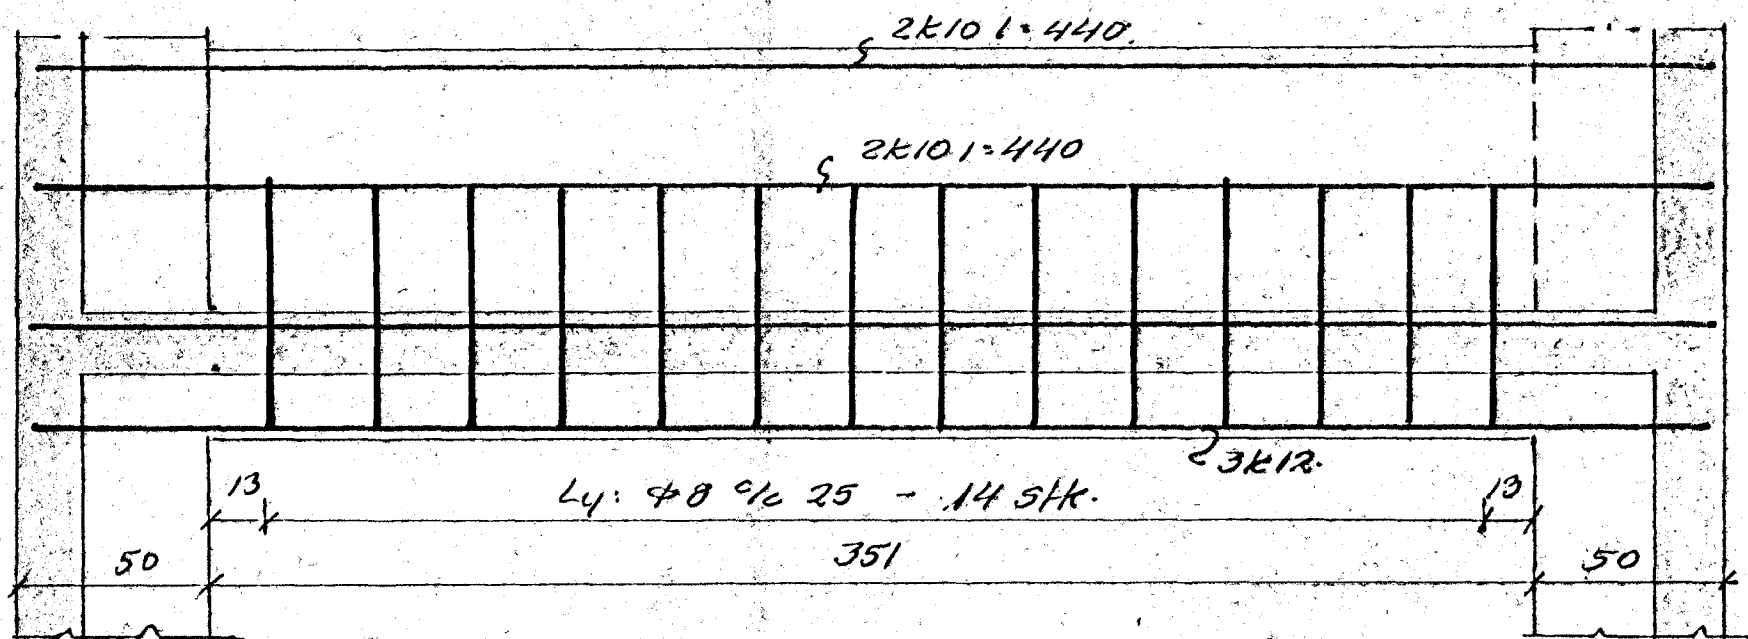


B3

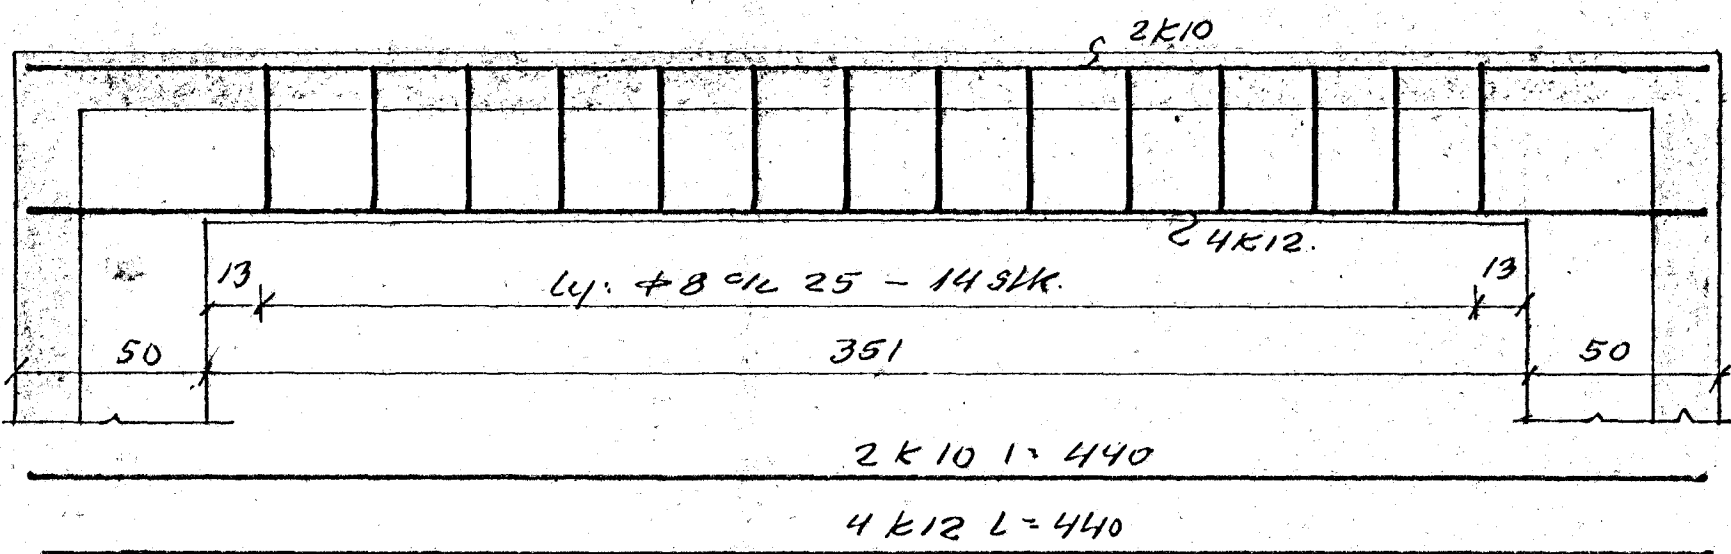


A-A

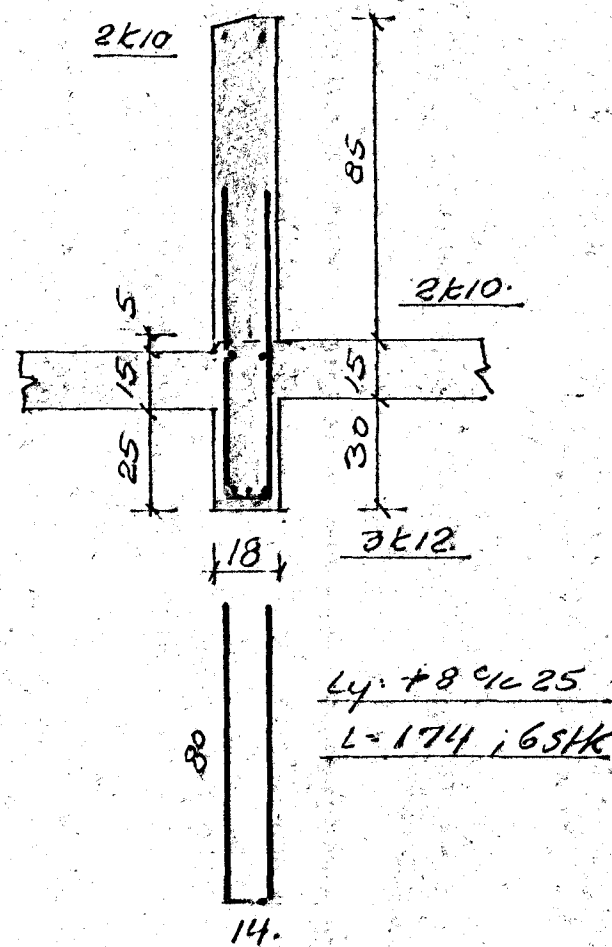



B-B

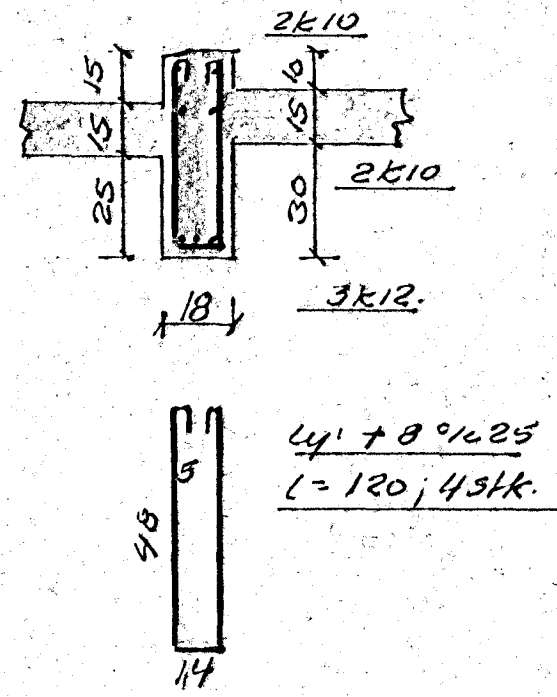

B4 (B4a)

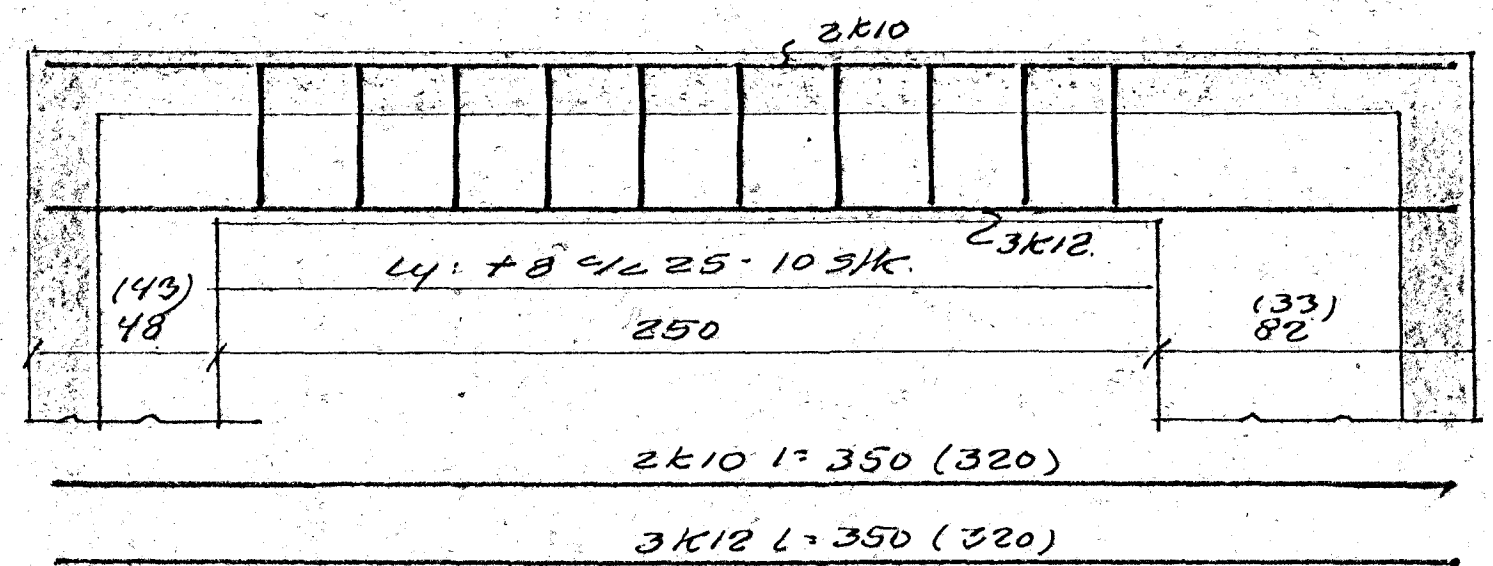

Snið i B4

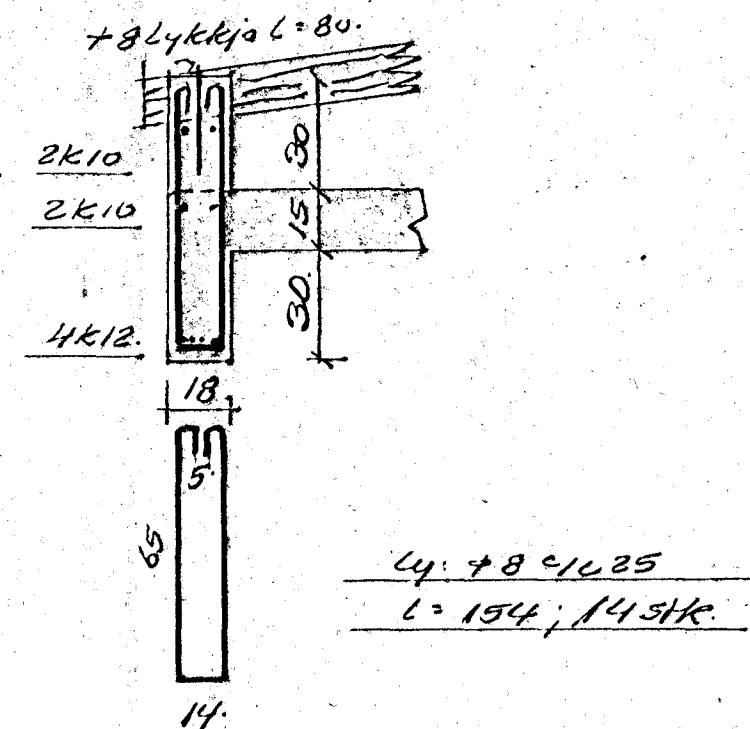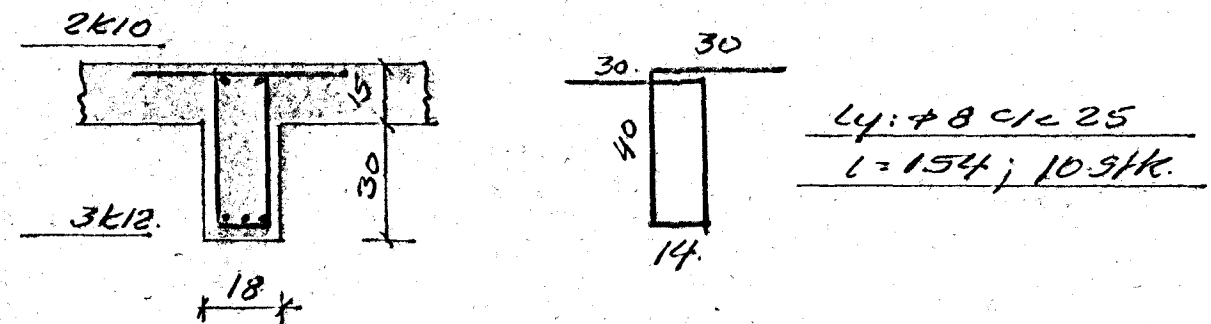

Benedikt B. Sigurdsson
vertkt.

Breidvangur nr. 24

M.	1:20	Jambent skýpa.
O.	maí 1974	Bitar. B1 - B4.
Nr.	4. Bl.	Rann. B. Sigurdsson