



GRUNNMYND 1:50

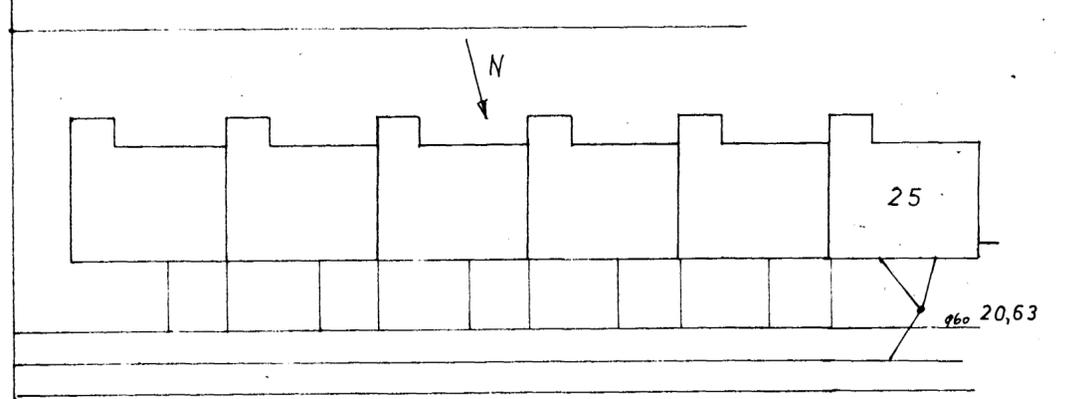

AFSTADA 1:500

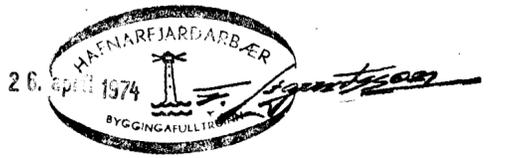

FRÆRENNSLI:
 EFNI OG FRÁGANGUR LAGNA
 SKAL VERA SAMKVÆMT
 BYGGINGASAMÞYKKT HAFNARFJARDAR
 OG REGLUGERD UM HOLRÆSI
 1. REYKJAVÍK.

| | | | |
|--------------------------------------------------------------------------------------|-----------------------------------------|-------------------------------|------------------|
| BREIÐVANGUR 25 | MÆLIKVARÐI 1:50 1:500 | VERK 7311 | TEIKN NR 4 |
| FRÆRENNSLISLÖGN GRUNNMYND | Mannaþ: <i>HL</i> Teiknað: <i>JG</i> | Yfirfarir: Samb: <i>HL</i> | DAGS JÚLÍ '73 |
| JÓHANN GUNNAR BERGPÓRSSON VERKFR MVM KÖLDUKINN 9 - HAFNARFIRÐI - 61M 52895 | BREYTT 28/12/73 | | |