




SNID A 1:20

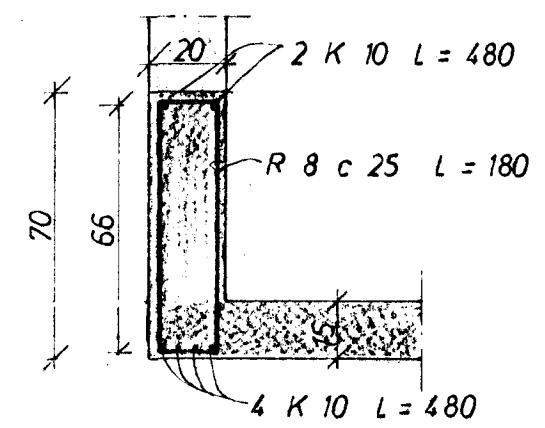

SNID B 1:20

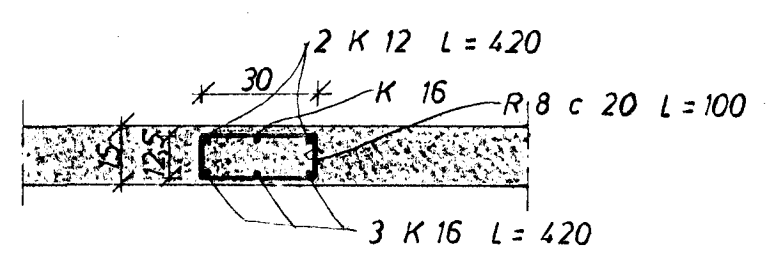


SNID C 1:20

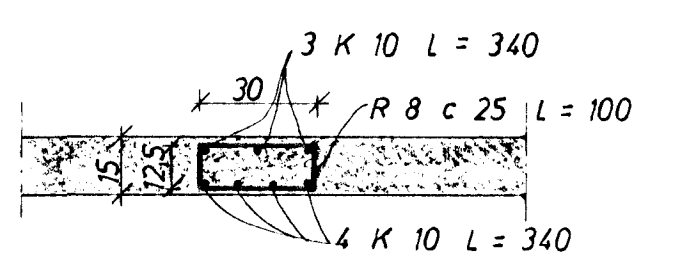

SNID D 1:20


1 SKORSTEIN
8 K 8 L'ODRETT
R 8 c 25 LARETT

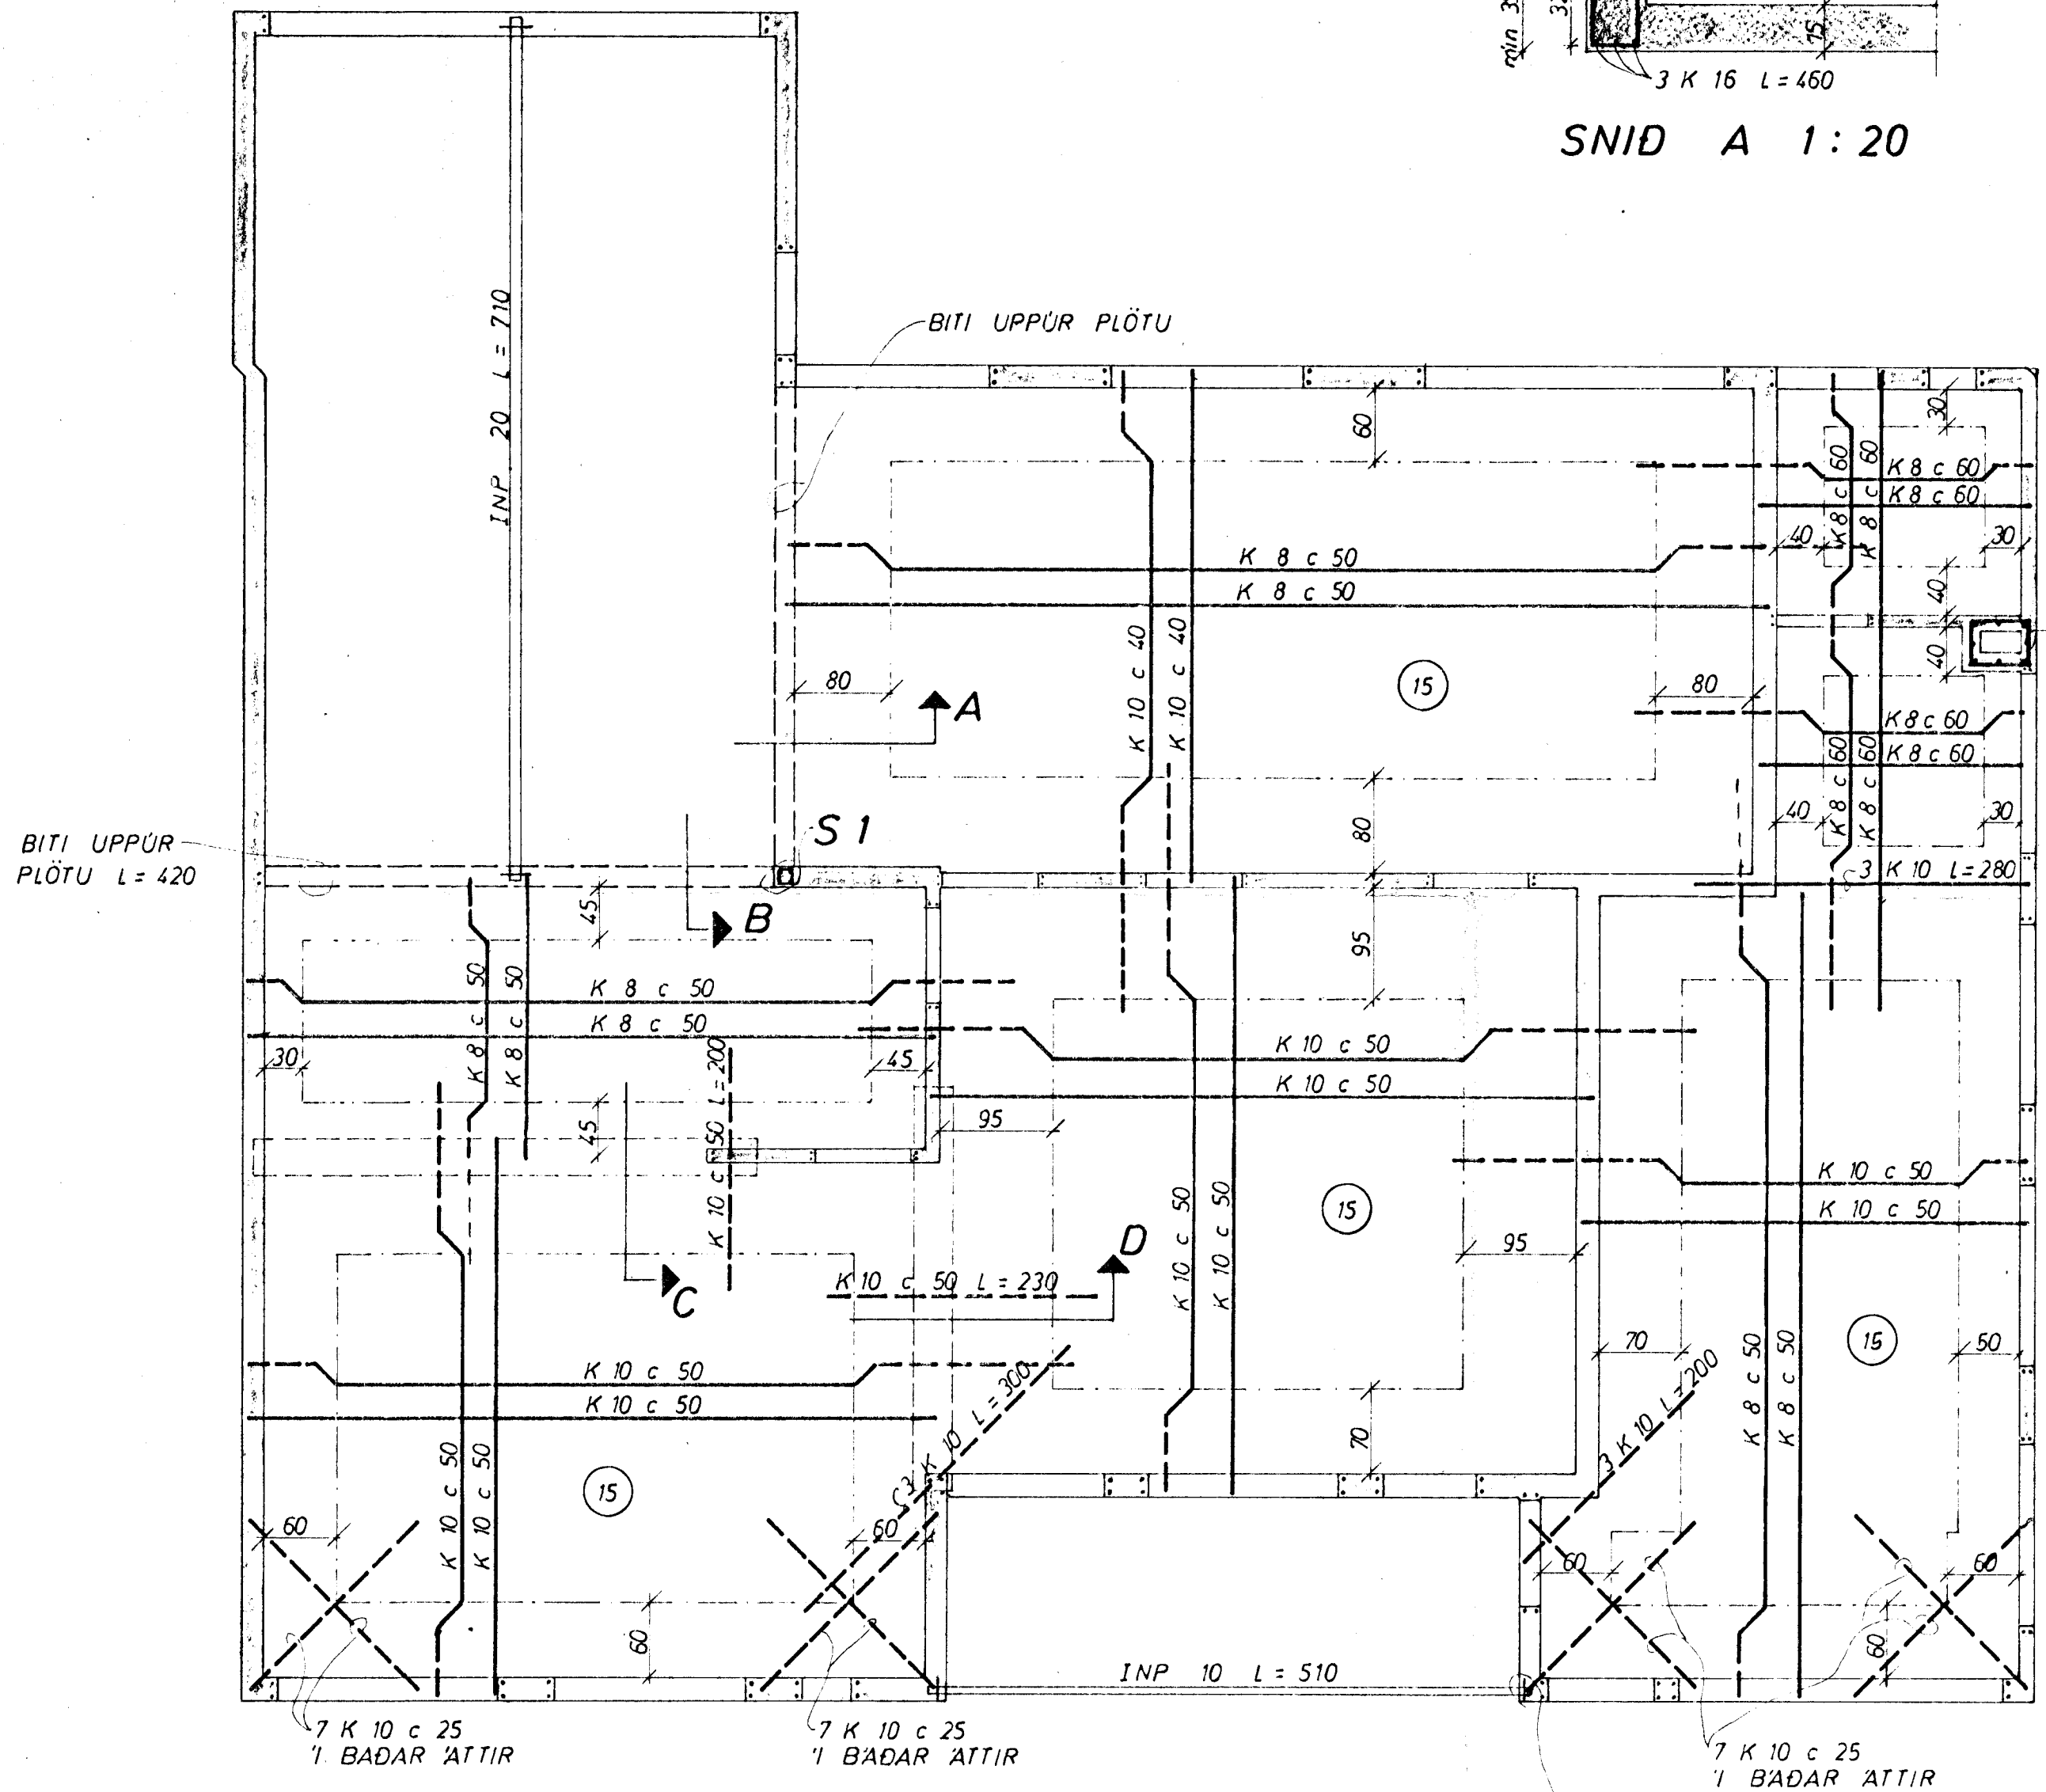

BITI UPPUR PLÖTU L=420

BITI UPPUR PLÖTU


JÄRNAMAGN Í VEGGI PLÖTU OG ÞAK
R 8 ~ 100 KG
K 8 ~ 380 KG
K 10 ~ 1000 KG
K 12 ~ 10 KG
K 16 ~ 80 KG

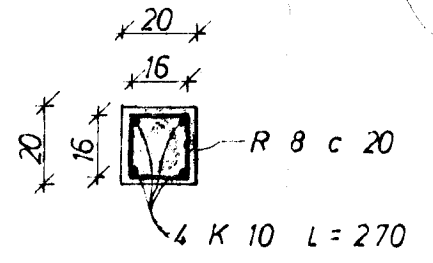

SÚLA 1

FESTING A STALBITA SJA ÞAKTEIKNINGU

SKÝRINGAR:
--- TAKNAR STÁL Í EFRA BORDI PLÖTU
--- NEDRA ---
15 PLÖTUÞYKKI 1 cm
UPPMED DYRUM OG GLUGGUM KOMI 2 K 10, EINS UNDIR GLUGGUM, EN YFIR 3 K 10, NEMA ANNAD SE SYNT JARNIN GANGI MINNST 60 cm ÚT FYRIR OP
Í EFSTU STEYPUSKIL TIL FESTINGAR A SPERRUM R 8 c 20 L=100.
STEYPA S 160
K MERKIR KAMBSTAL KS 40
R --- STEYPUSTYRKJARJARN ST 37
ADRAR SKÝRINGAR SJA TEIKN. NR. UM ÞETTINGU A SAMSKYETINGUM HÚSANNA. SJA FYRIRMÆLI KJ.SV.

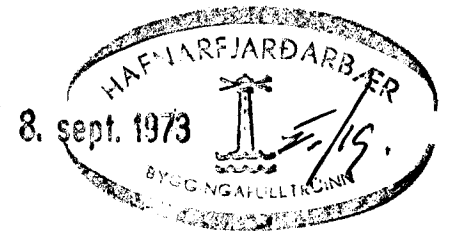

BREIDVANGUR 25	MÆLIKVÁRDI 1:50 1:20	VERK 7311	TEIKN NR 2
JÄRNBENT STEINSTEYPA	Hannað: <i>SB</i> Teiknað: <i>SB</i>	Yfirfarið: Samp: <i>SB</i>	DAGS JULI '73
JÓHANN GUNNAR BERGPÓRSSON VERKFR MVFI KÖLDUKINN 9 - HAFNARFIRÐI - Sími 52895	BREYTT		