



SNID D 1:20

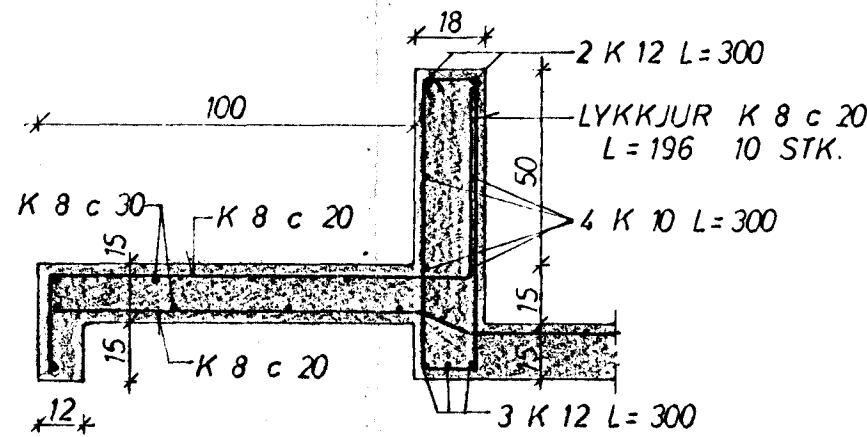

SNID I SKYGGNI

SKÝRINGAR OG SNID A SJÁ TEIKN. NR. 2  
SNID I STIGA SNID B OG C SJÁ TEIKN. NR. 5

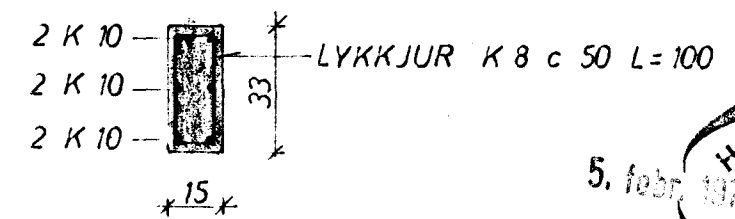

SNID I SÚLUR  
I STIGAGLUGGA 1:20



BREIÐVANGUR 26	MÆLIKVARDI 1:50 1:20	VERK 7408	TEIKN NR 3
PLATA YFIR 1. 2. OG 3. HÆÐ	Hannað: <i>[Signature]</i> Teiknað: <i>[Signature]</i>	Yfirfarið: <i>[Signature]</i> Samb: <i>[Signature]</i>	DAGS MAI '74.
JÓHANN GUNNAR BERGPÓRSSON VERKFR MVFI STRANDGÖTU 11 — HAFNARFIRDI — SÍMI 53315	BREYTT		