


SNID 1 ÚTVEGG
1:20

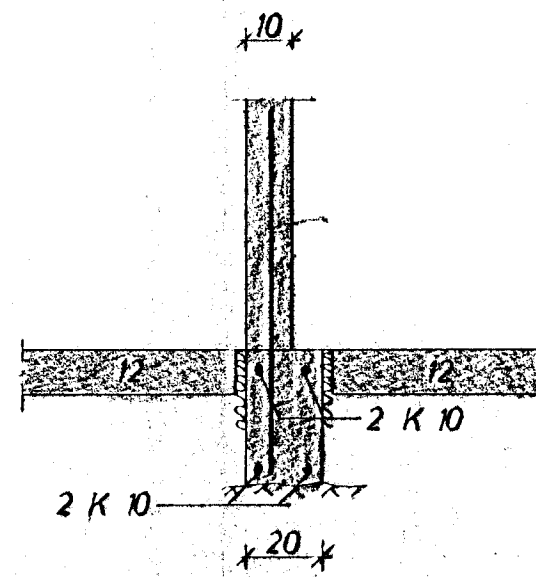

SNID 1 INNVEGG
1:20


SKÝRINGAR:

STEYPA 1 UNDIRSTÖDUM OG GÓLFPLÖTU S 120

K MERKIR KAMBSTAL KS 40

c — FJARLÆGD MILLI JARNA MIÐJU A MIÐJU

ADRAR SKÝRINGAR SJÁ TEIKN NR. 1.

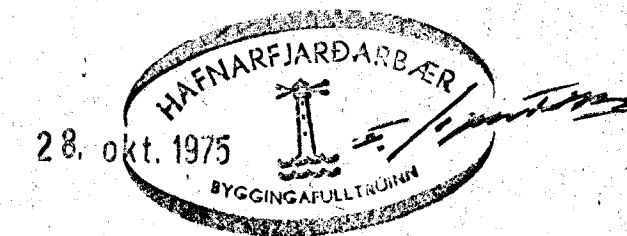

BREIÐVANGUR 26 BÍLGEYMSLUR	MÆLIKVARDI 1:20 1:30	VERK 7408	TEIKN NR. 19
UNDIRSTÖÐUR	Hannað: Teiknað:	Yfirfarið: Samþ:	DAGS AGÚST '74
JÓHANN GUNNAR BERGPÓRSSON VERKFR MVFI STRANDGÖTU 11 — HAFNARFIRDI — SÍMI 53315	BREYTT		