


SNID 1:20

GRUNNMYND 1:50

PLATA SKAL VERA 10-12 CM  
 'I STEYPUSKIL KOMI K 8 c 35 L=90  
 K MERKIR KAMBSTÁL KS 40  
 c — " — FJARLÆGD MILLI JARNA MIÐJU A MIÐJU  
 STEYPA S:160 SAMKV. '1ST 10  
 MESTA ALAG 'A UNDIRST. 30 KG / CM<sup>2</sup>

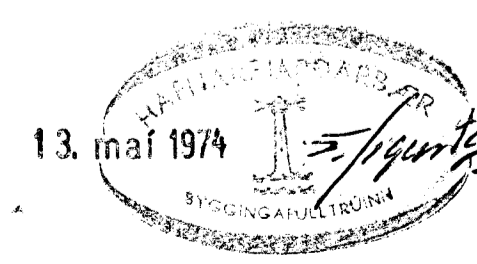

<b>BREIDVANGUR 26</b>		MÆLIKVARDI 1:20 1:50	VERK 7408	TEIKN NR 1
<b>UNDIRSTÖÐUR</b>		Hannað Teiknað	Yfirfarið Samp.	DAGS MAI '74.
<b>JÓHANN GUNNAR BERGPÓRSSON</b> VERKFR MVFI STRANDGÖTU 11 — HAFNARFIRÐI — Sími 53315		BREYTT		