

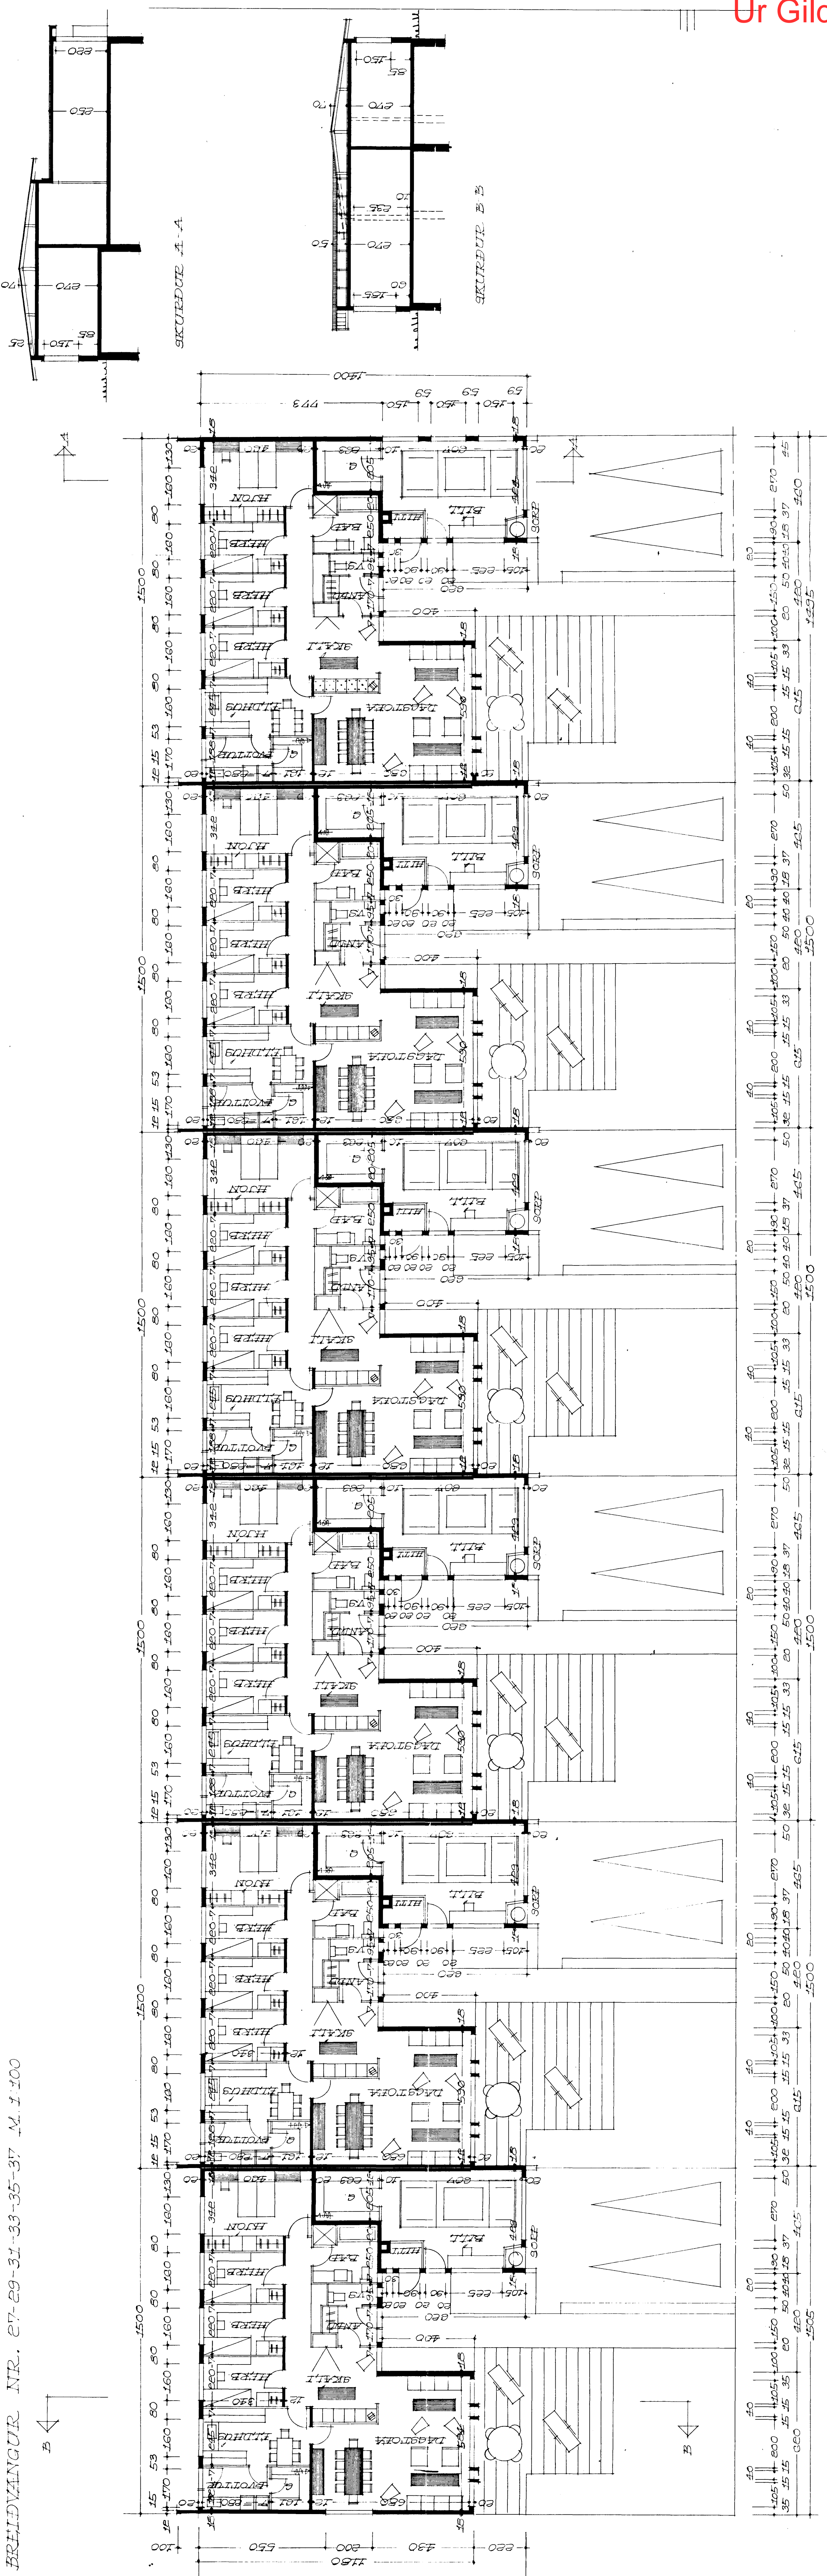


BREIÐVANGUR NR. 27-29-31-33-35-37 M. J. 100

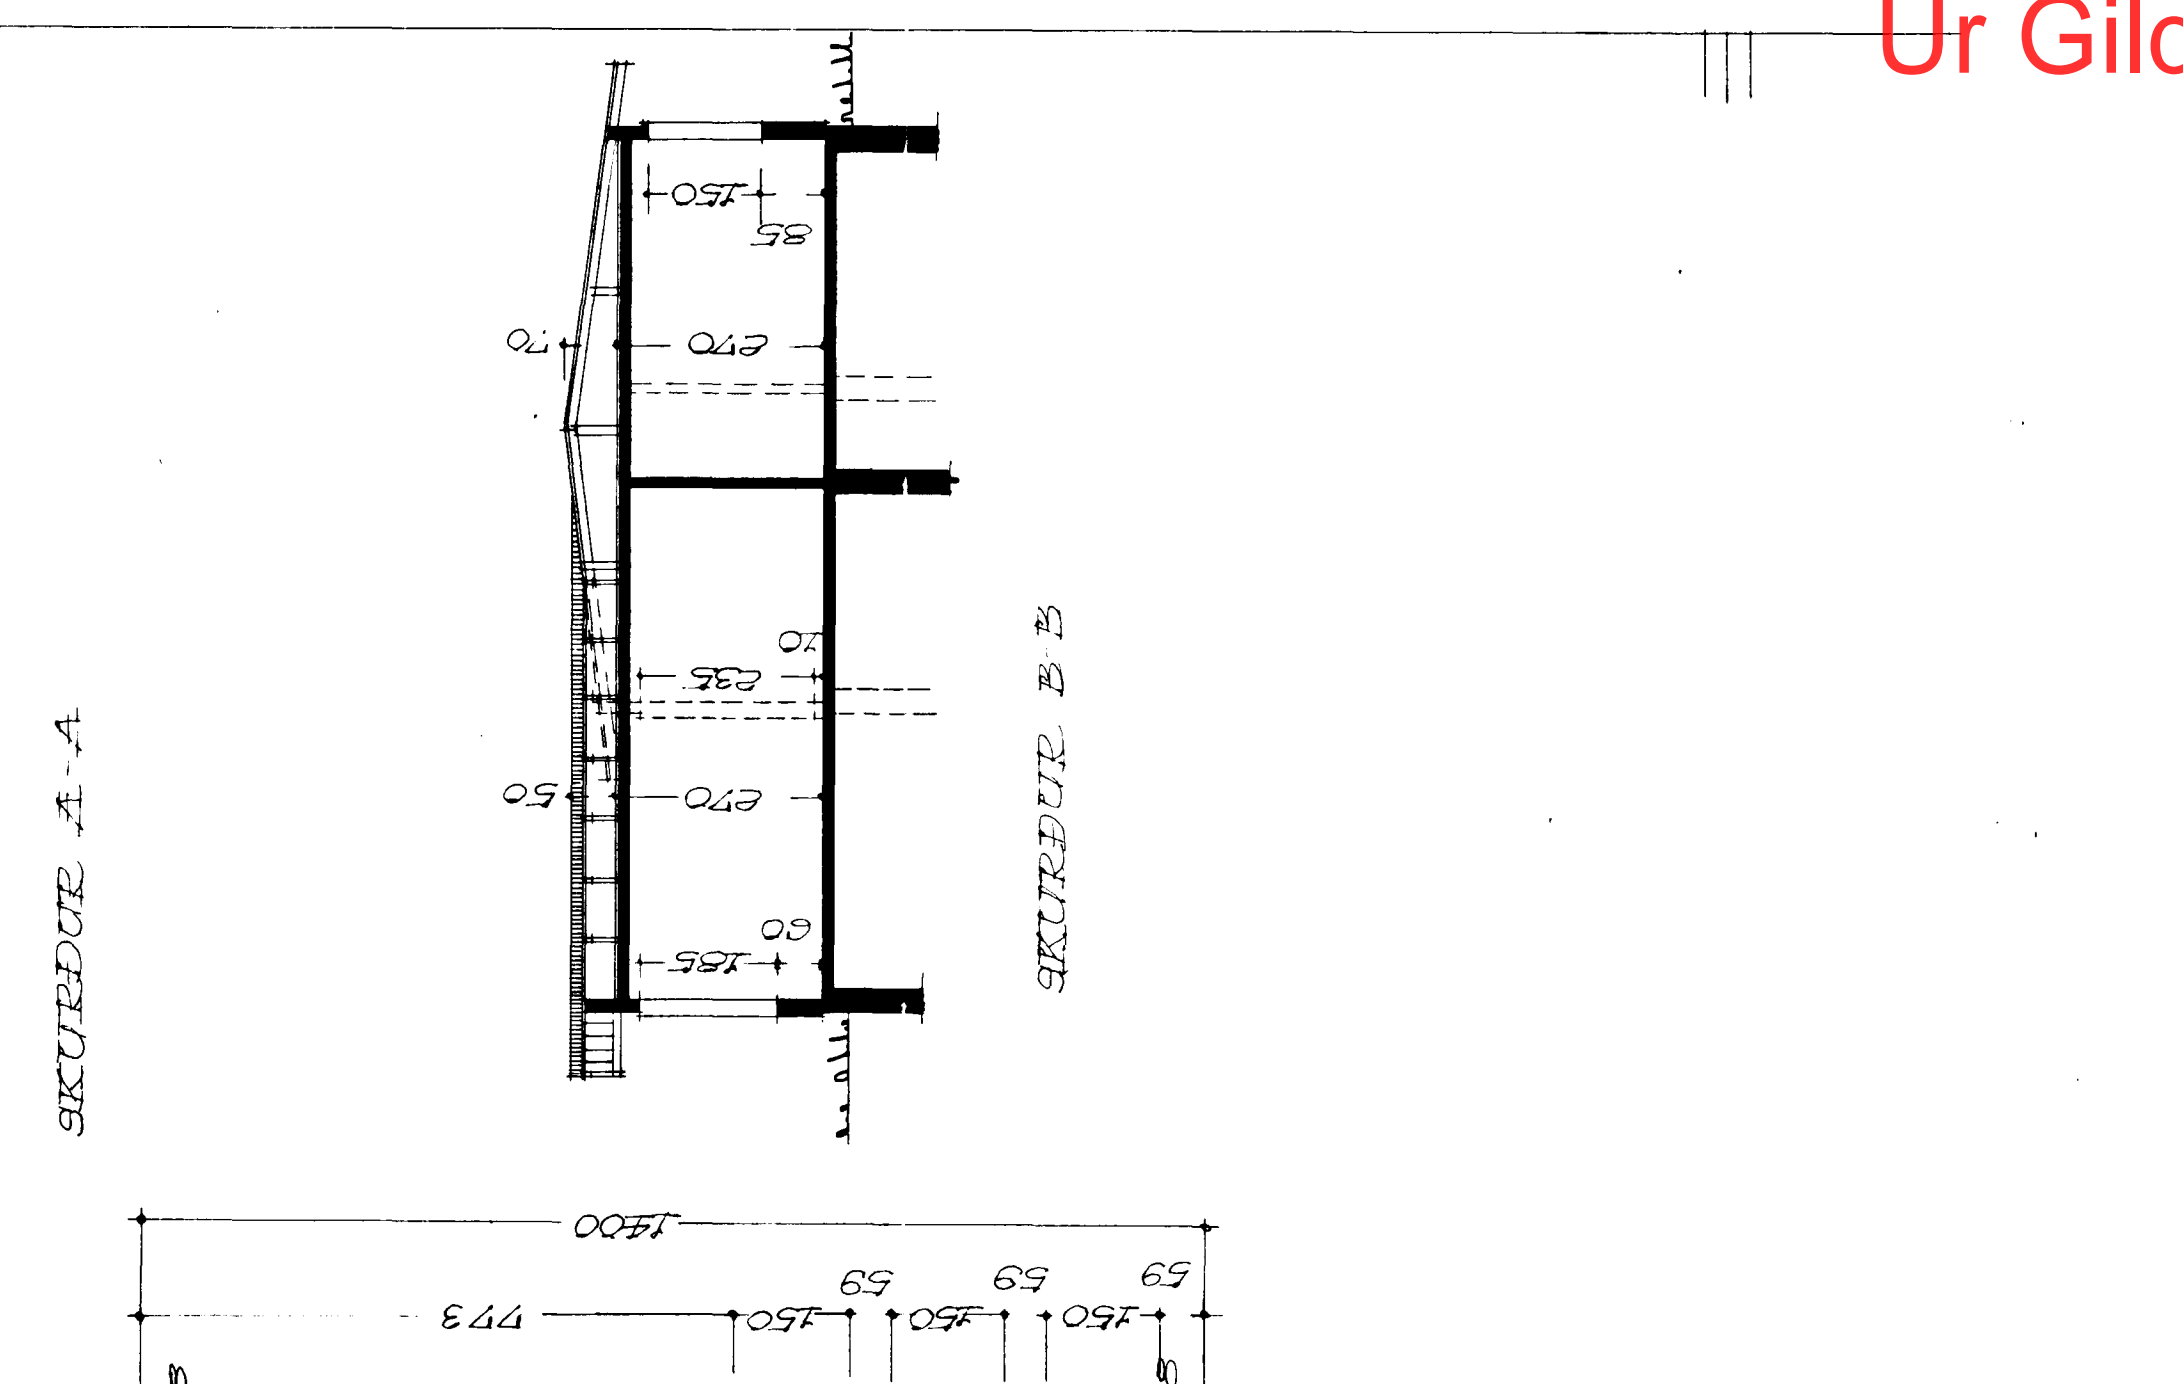

Þrjúskútt 6 fundi byggingar-
á milli þ. 1. 7. 1972
BYGGINGARBYGGINGAR
I HARÐARFELSI
S. Gunnarsson

Kvætur kinnabúnaðs skúla
Nær M. J. 100 m.

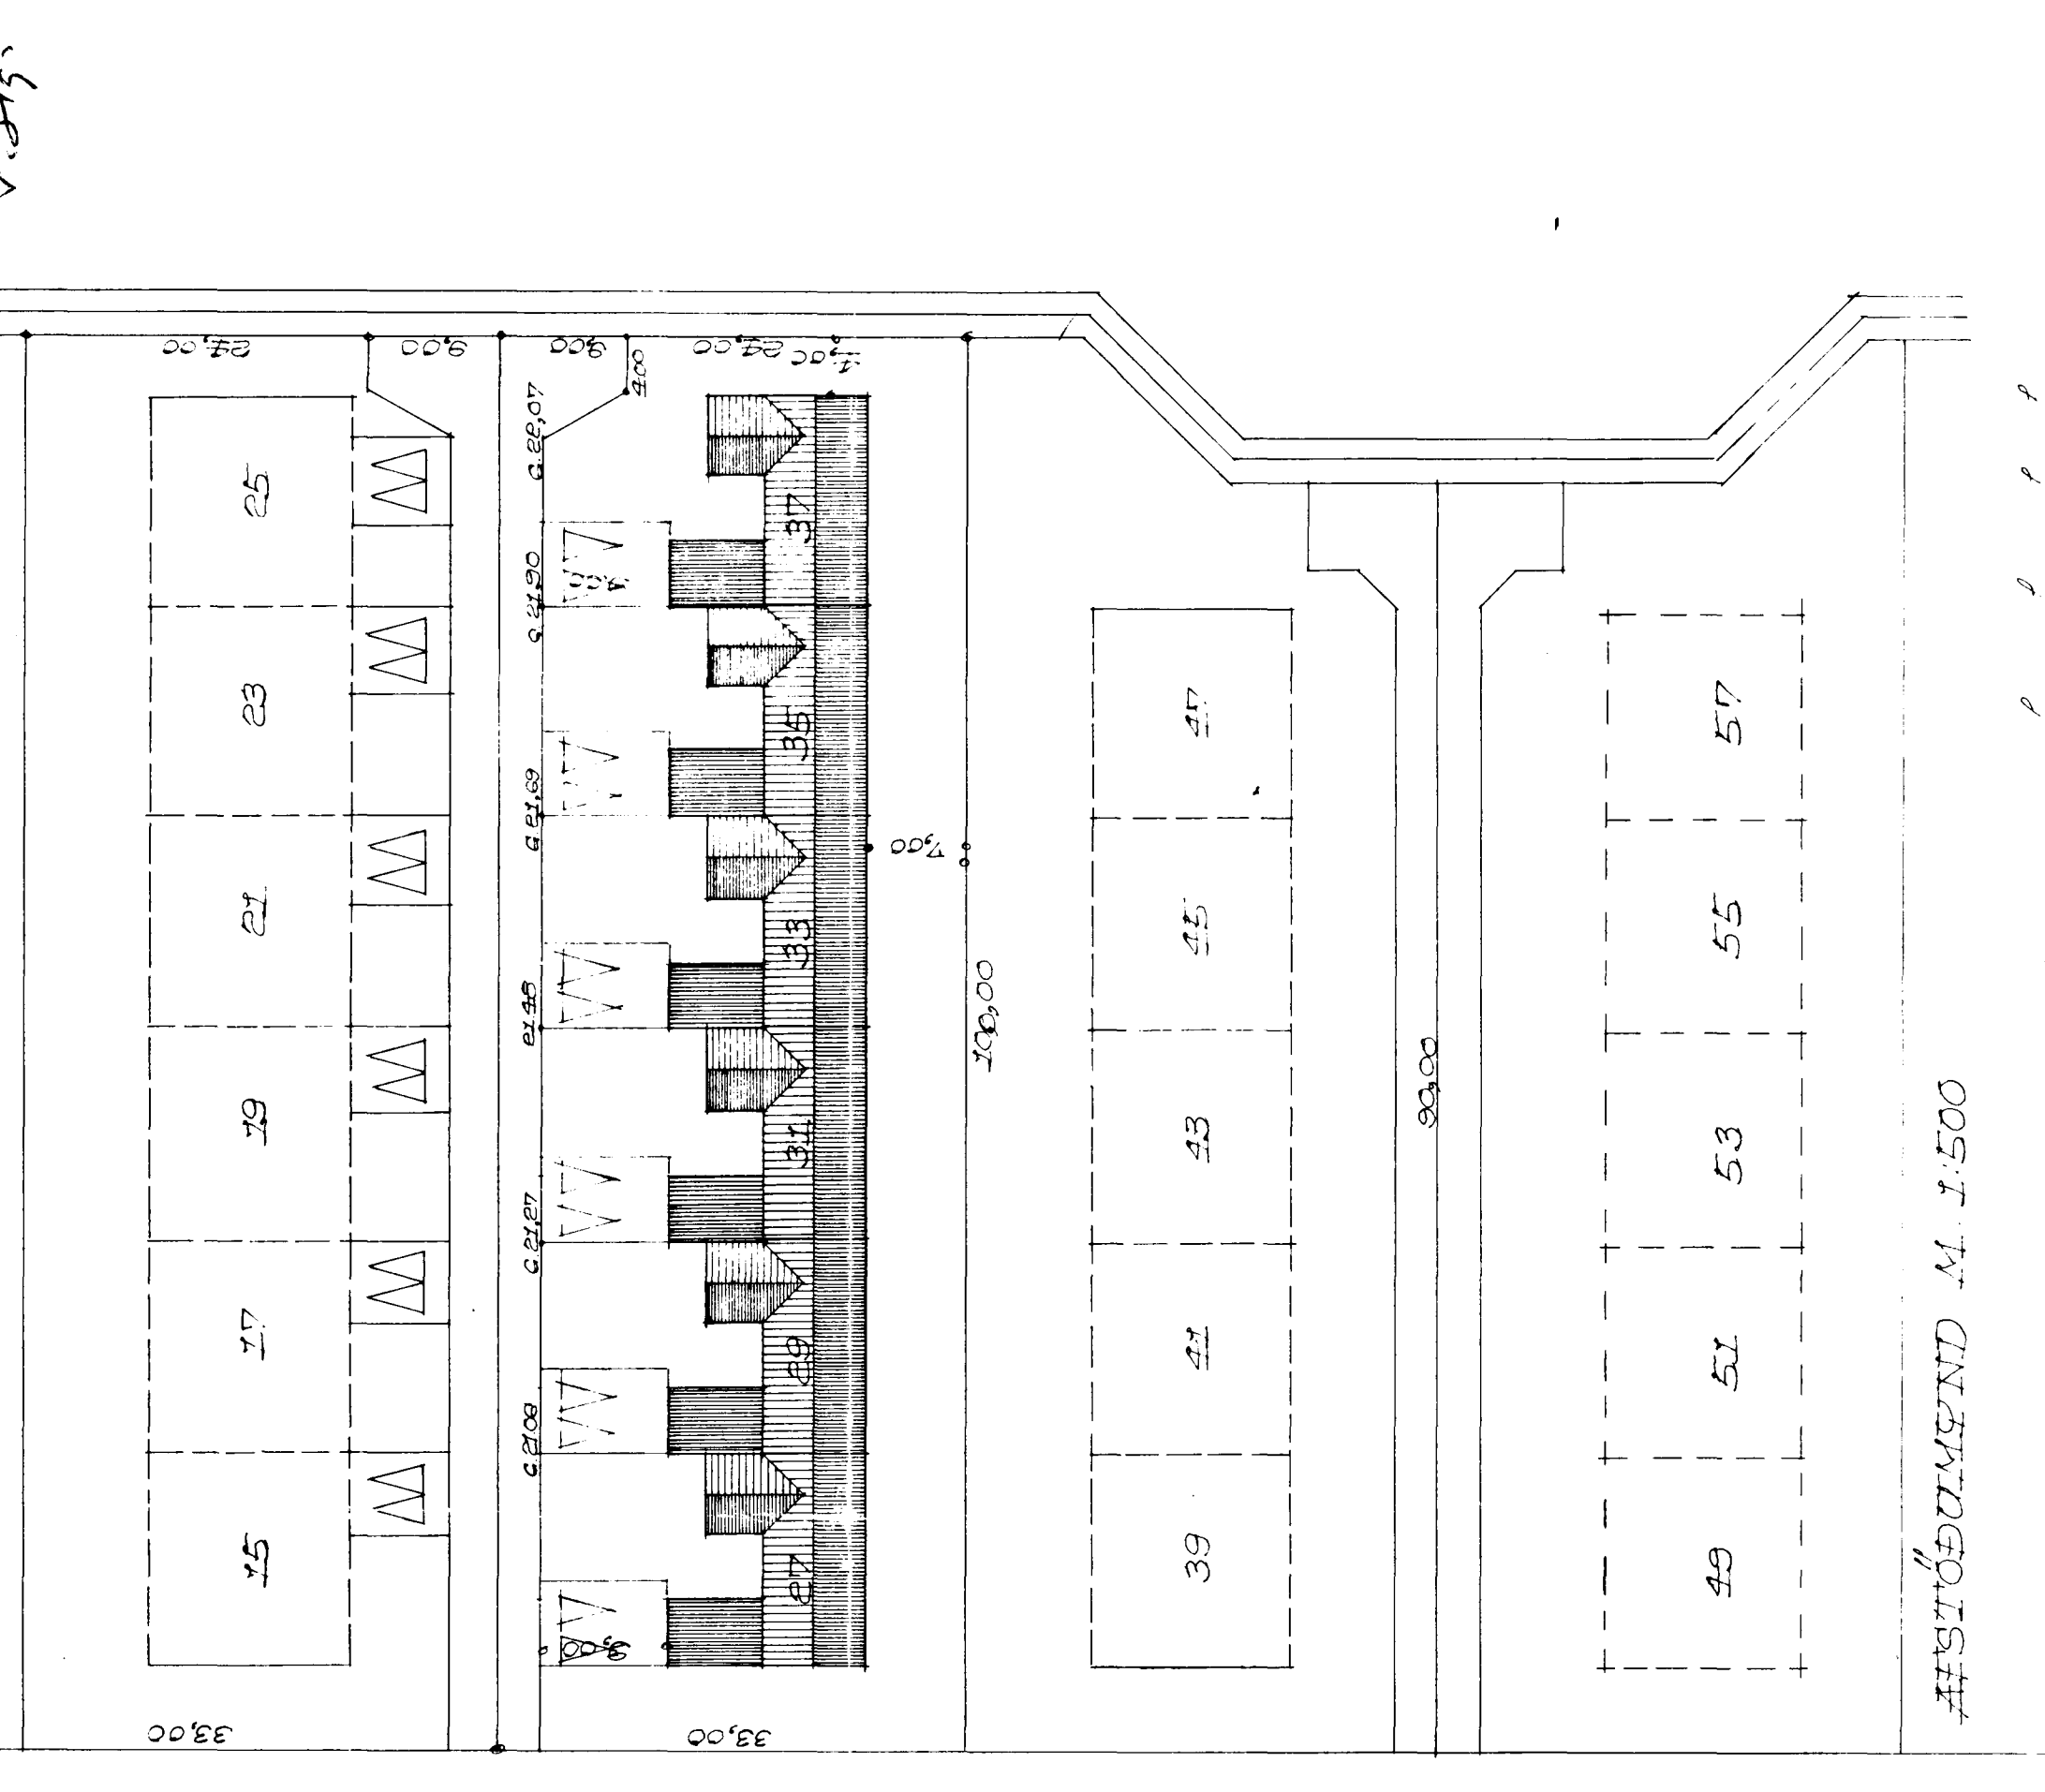

Úr Gildi

REKKAHVA I JULI 1973
S. Gunnarsson