
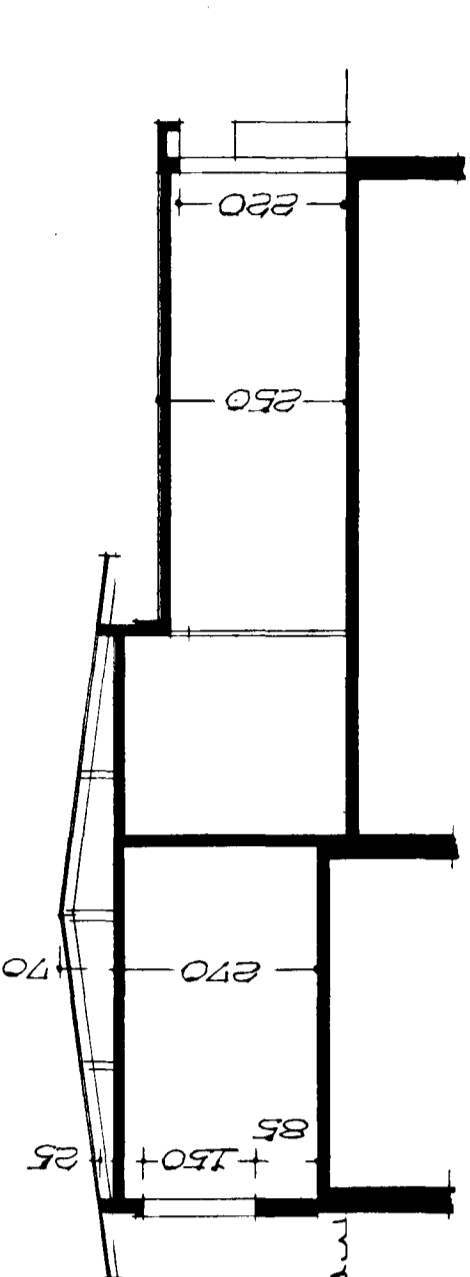



BRIÐVANGUR NR. 27-29-31-33-35-37 M. J. 100

B

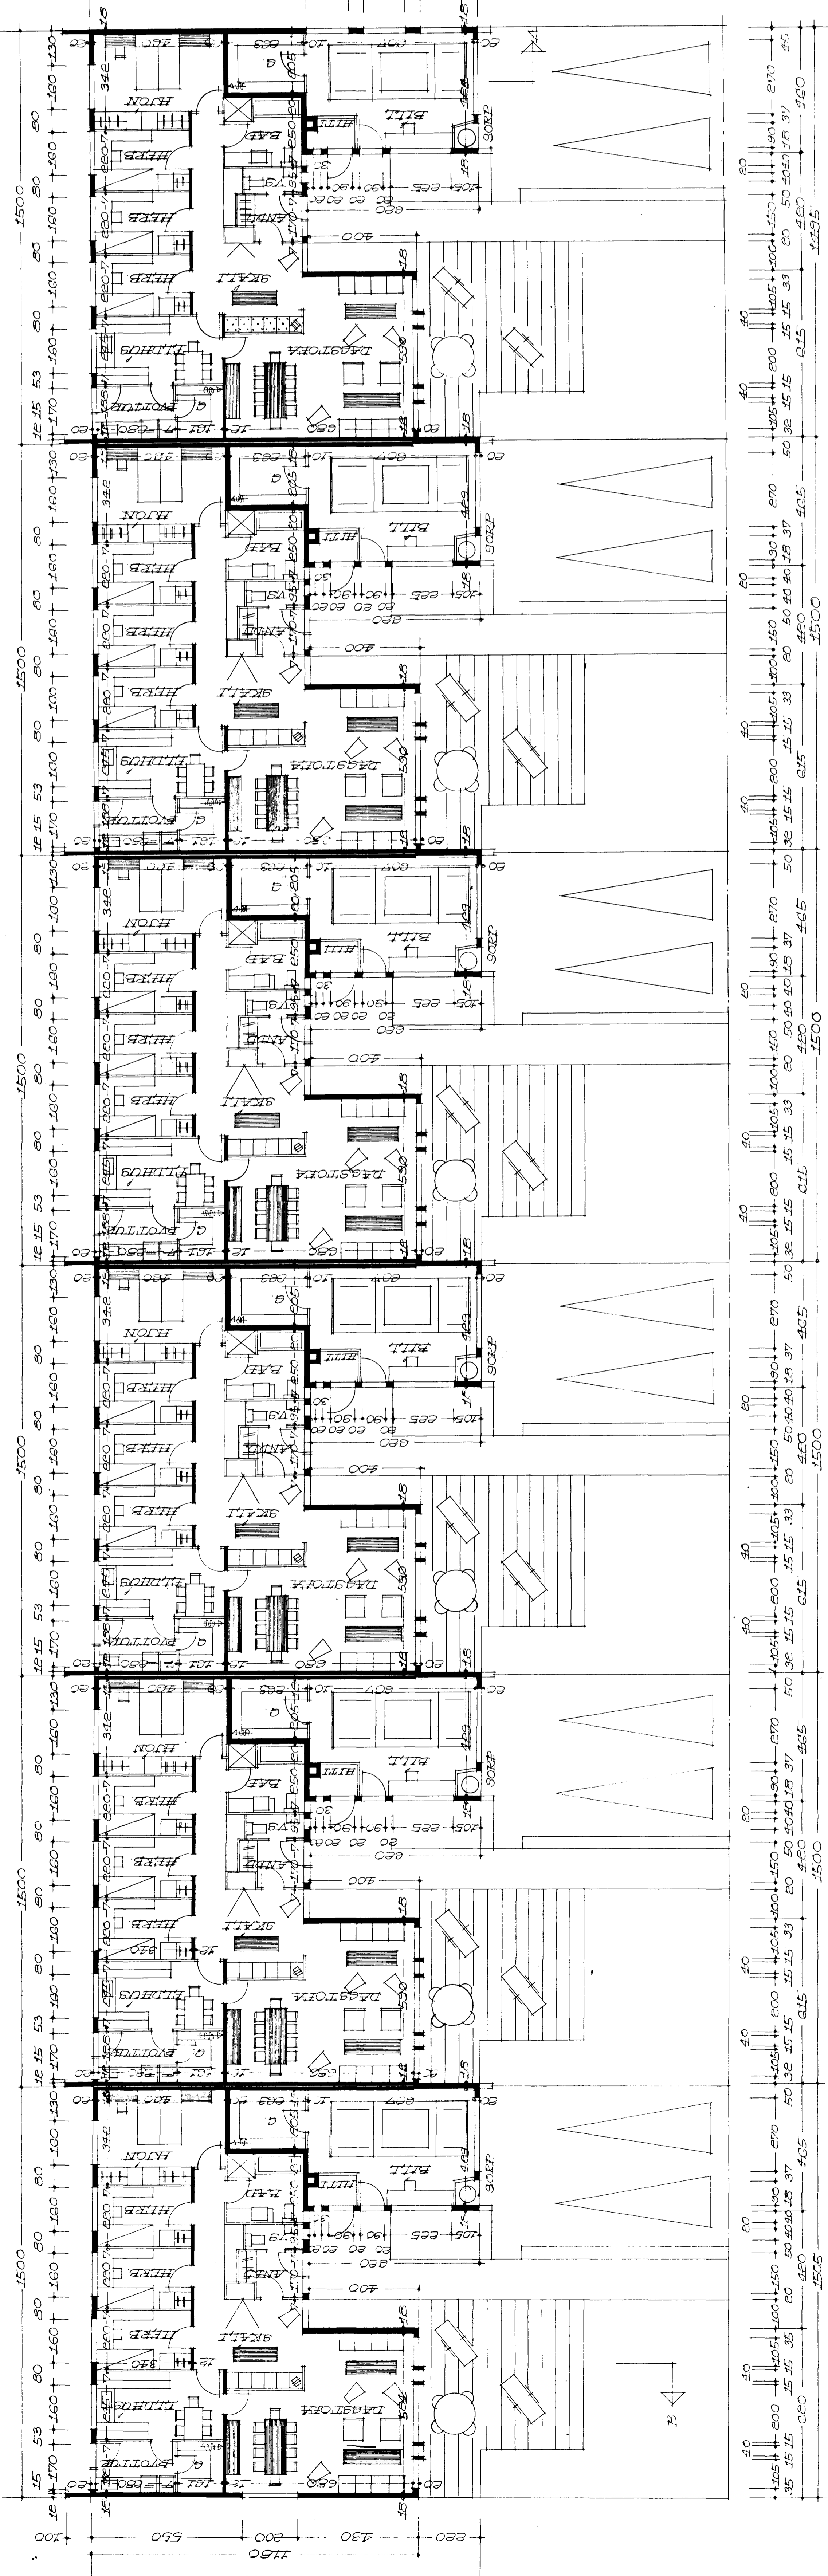

SKURÐUR A-A

SKURÐUR B-B

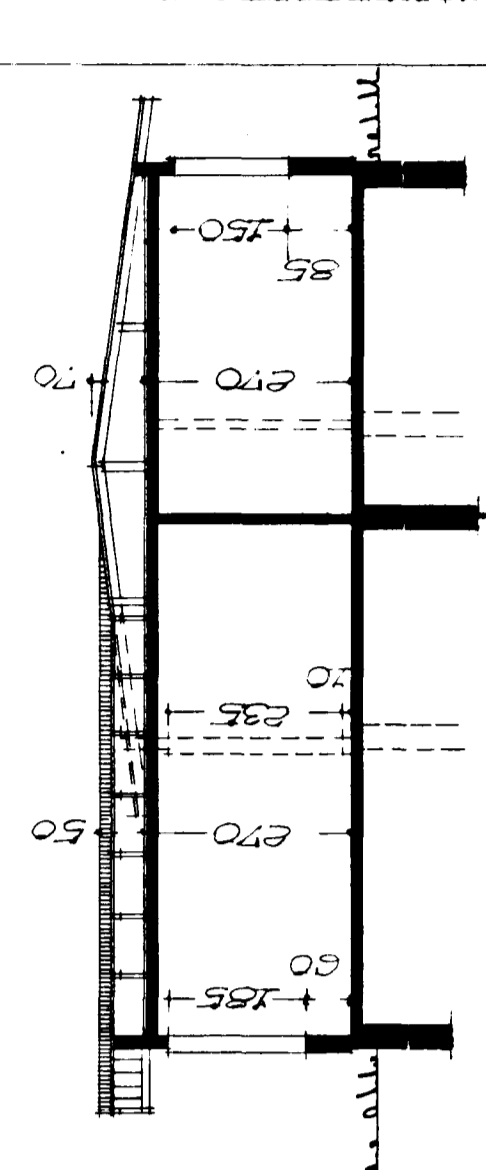

BRIÐVANGUR

Úr Gildi

Stærð: 1:100
 Dátum: 1973
 BYGGINGARFR. UNN
 I HAFNAFHEÐI
 H. J. J. J.

Uggur byggðe kalla skulu
 úr m. form
 1-53

ÁSTODDEND M. J. 500

RIIJKUEVIA I JULI 1973
 Hjartan Simonsen