


Upphenging og upplenging plastlanna frá seljanda og skv. hans turrstöð.

	STK	PR/STK	HEIÐ
PL	4	5	20
VS	4	5	20
HV	4	1	4
EV	4	3	12
SV	4	2	8
GN	4	4	16
PV	4	3	12
GRÖNN	1	1	1
SUMMA: STOKK H = 92 SUMMA HEIÐ = 93			

BREIÐVANGUR

BRUNNUR Ø 600

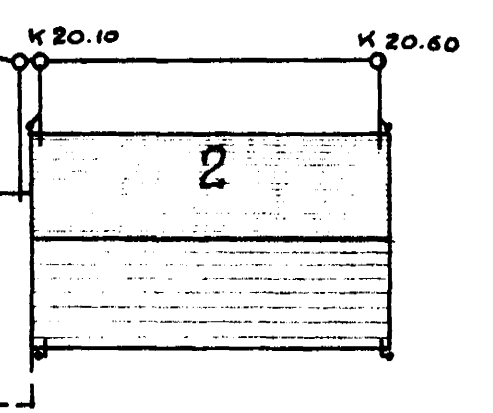

Afstöðumynd 1:500 "ALTA HÉV" - SÖH. TEG. H. 100 - PL 10.

BREIÐVANGUR 2		
SKÓLPLAENIR		
RÚMMYND, TENGINGAR		
ÖRN ÞAKDVINSSON VUFI		
BIRGIR GUDMUNDSSON MTFI		
MAL 1:50	PR/STK 810	Bláttín
FAES 1974	1.9	NR. VS BL