



Δt = 40°

OFNAR

NR	Kcal/kist	TENG	HAFÐ LÉNÐ	OFNAR
01	1340	AD	100 ~ 200	
02	1180	CB	100 ~ 200	
09	700	CD	100 100	
010	2.120	AD	100 200	
01	401 2.410	BD	50 420	
011	411 2.410	BD	50 420	
02	402 660	AD	70 150	
012	412 660	CB	70 150	
03	403 1.440	CB	65 140	
013	413 1.440	AD	65 140	
04	404 670	AD	70 150	
014	414 950	CB	70 150	
05	405 705	AB	75 ~ 100	
015	415 705	CD	75 ~ 100	
06	406 400	AD	~ 75 120	
016	416 400	CB	~ 75 120	
07	407 670	CB	60 160	
017	417 670	AD	60 160	
	408 1050	CB	70 150	
018	418 1050	AD	70 150	
201	301 1.885	BD	50 420	
211	311 1.885	BD	50 420	
202	302 510	AD	70 150	
212	312 510	CB	70 150	
203	303 1.200	CB	65 140	
213	313 1.200	AD	65 140	
204	304 540	AD	70 150	
214	314 820	CB	70 150	
205	305 600	AB	75 ~ 100	
215	315 600	CD	75 ~ 100	
206	306 340	AD	75 120	
216	316 340	CB	75 120	
207	307 535	CB	60 160	
217	317 535	AD	60 160	
208	308 825	CB	70 150	
218	318 825	BD	70 150	
219	319 367	CD	60 90	
419	419 477	CD	60 90	

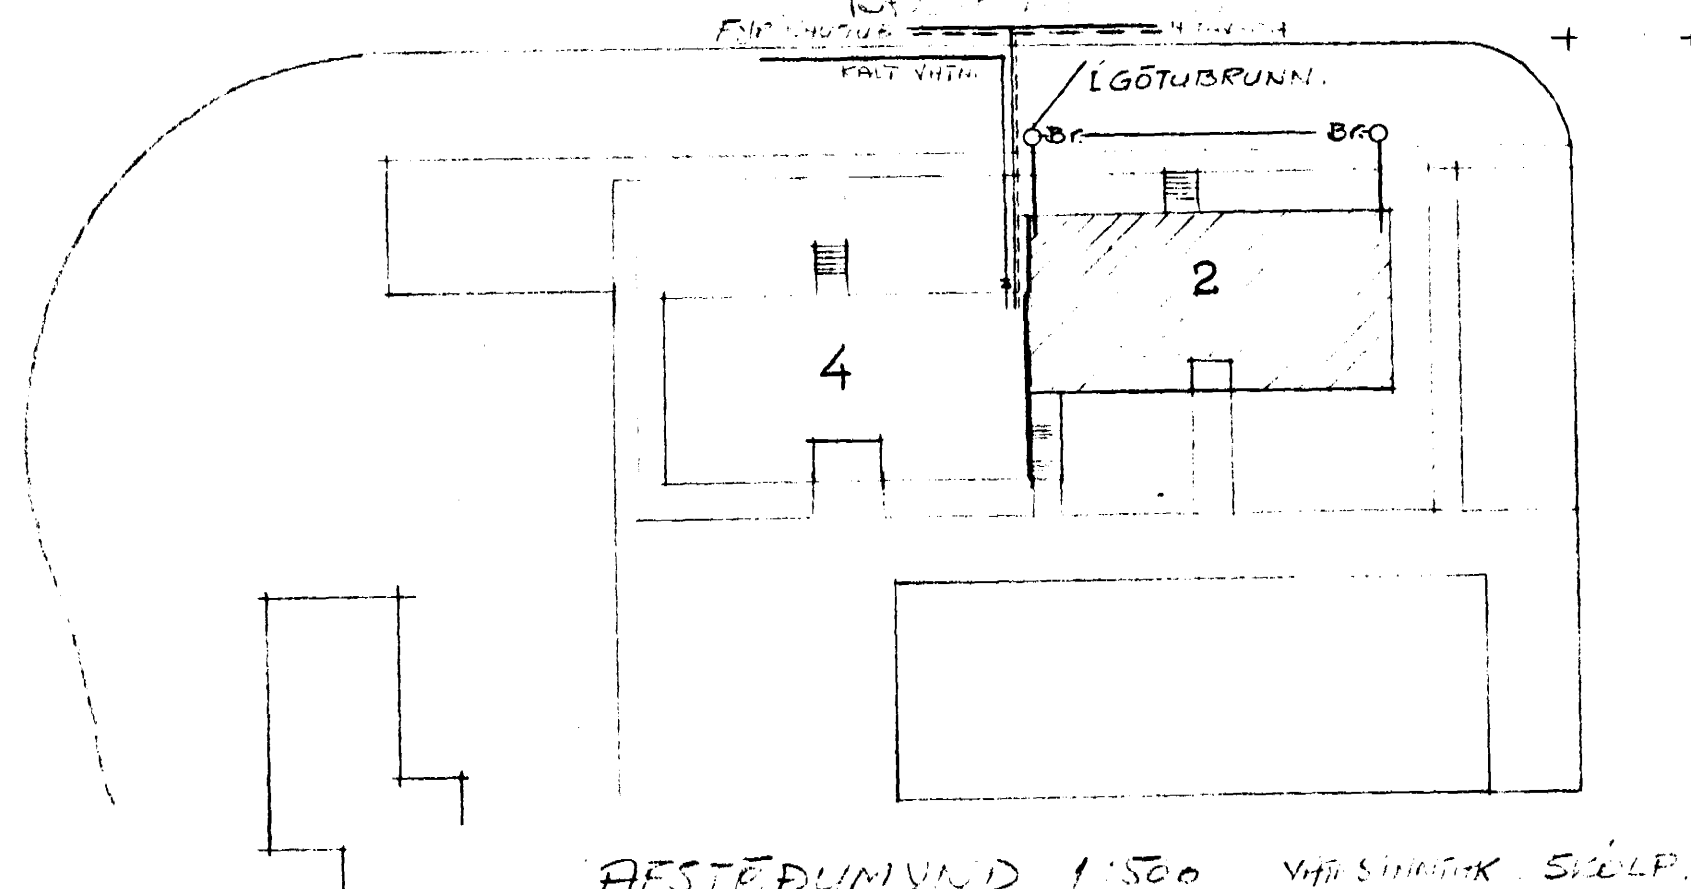

AFSTEDUMYND 1.500 VAF SINGIÐK. SKOLF.  
TILGÆTTI TIL 1.500 VAF SINGIÐK. SKOLF.

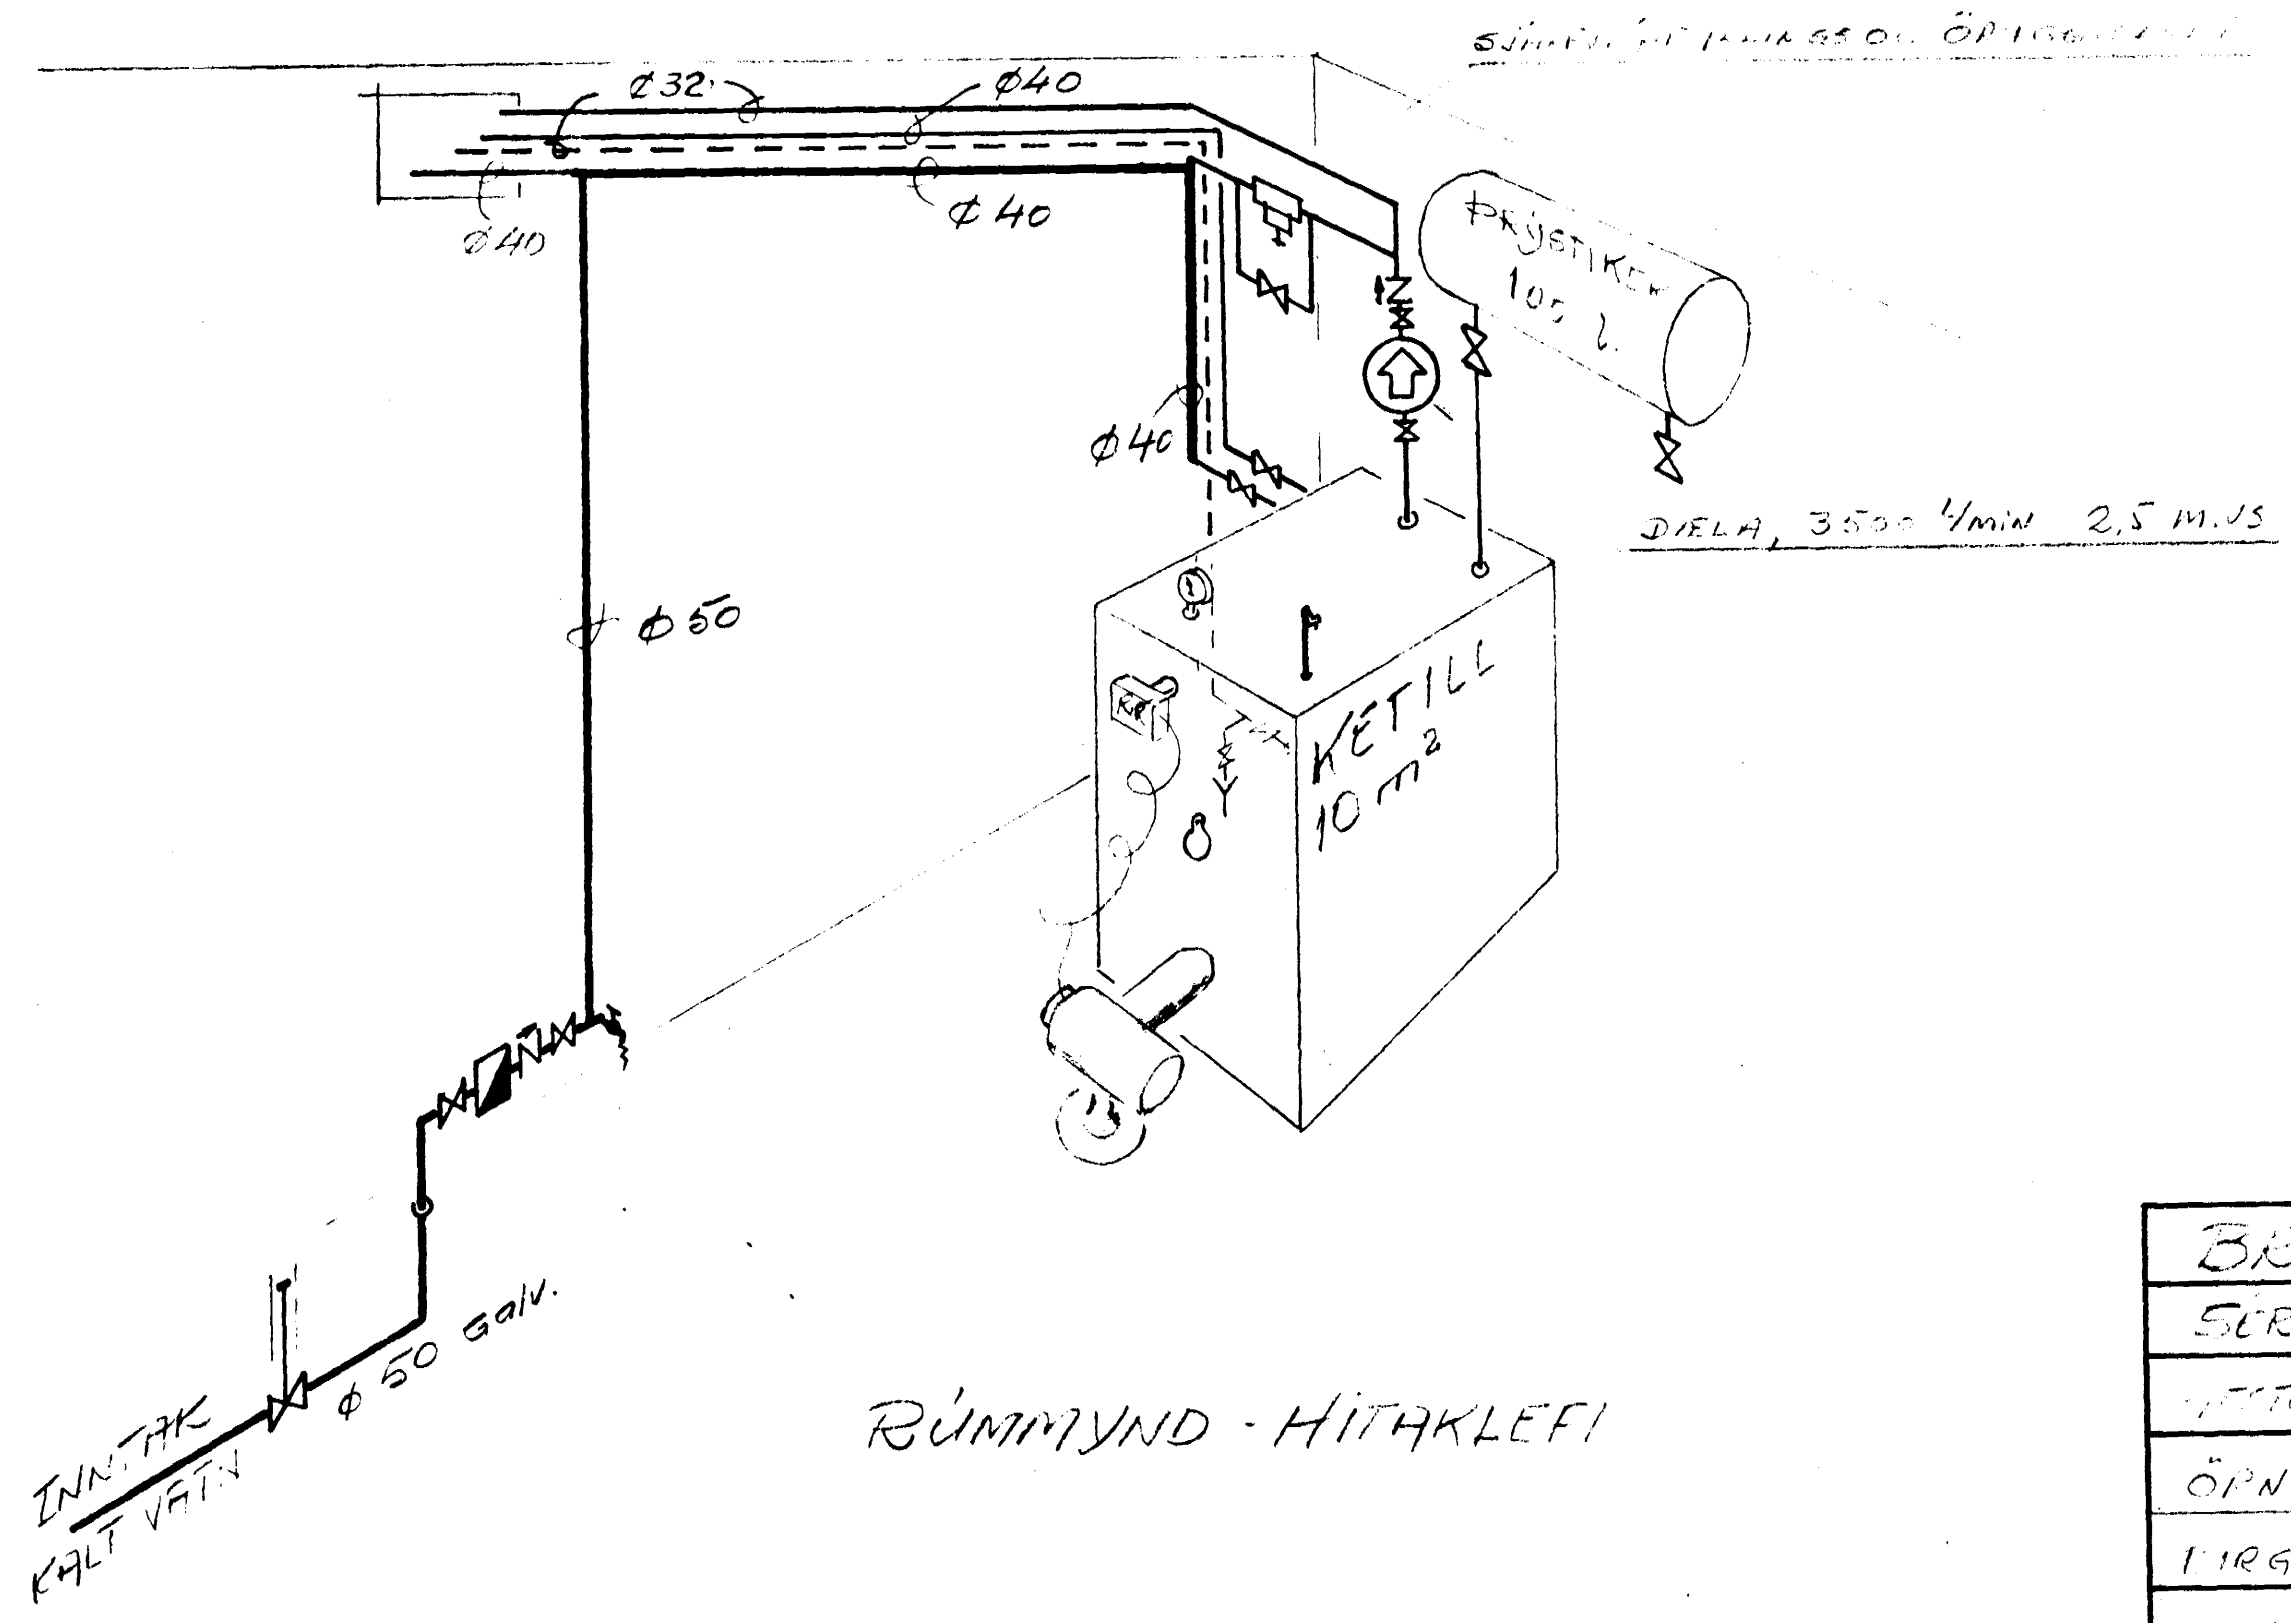

RUMMYND - HITAKLEFI

BREIÐVANGUR 2		
SÉRTEIKNING - HITAKLEFI		
AFSTEDUMYND - HITATAFLA		
ÖPN BALDURSSON VVFI Sími 81120		
MARGIR GUÐMUNDSSON MTFI		
	ÖB	1.1.1.
	ÖR	H-108 10