



• rauðfar. & gát fyrir leiðslur.

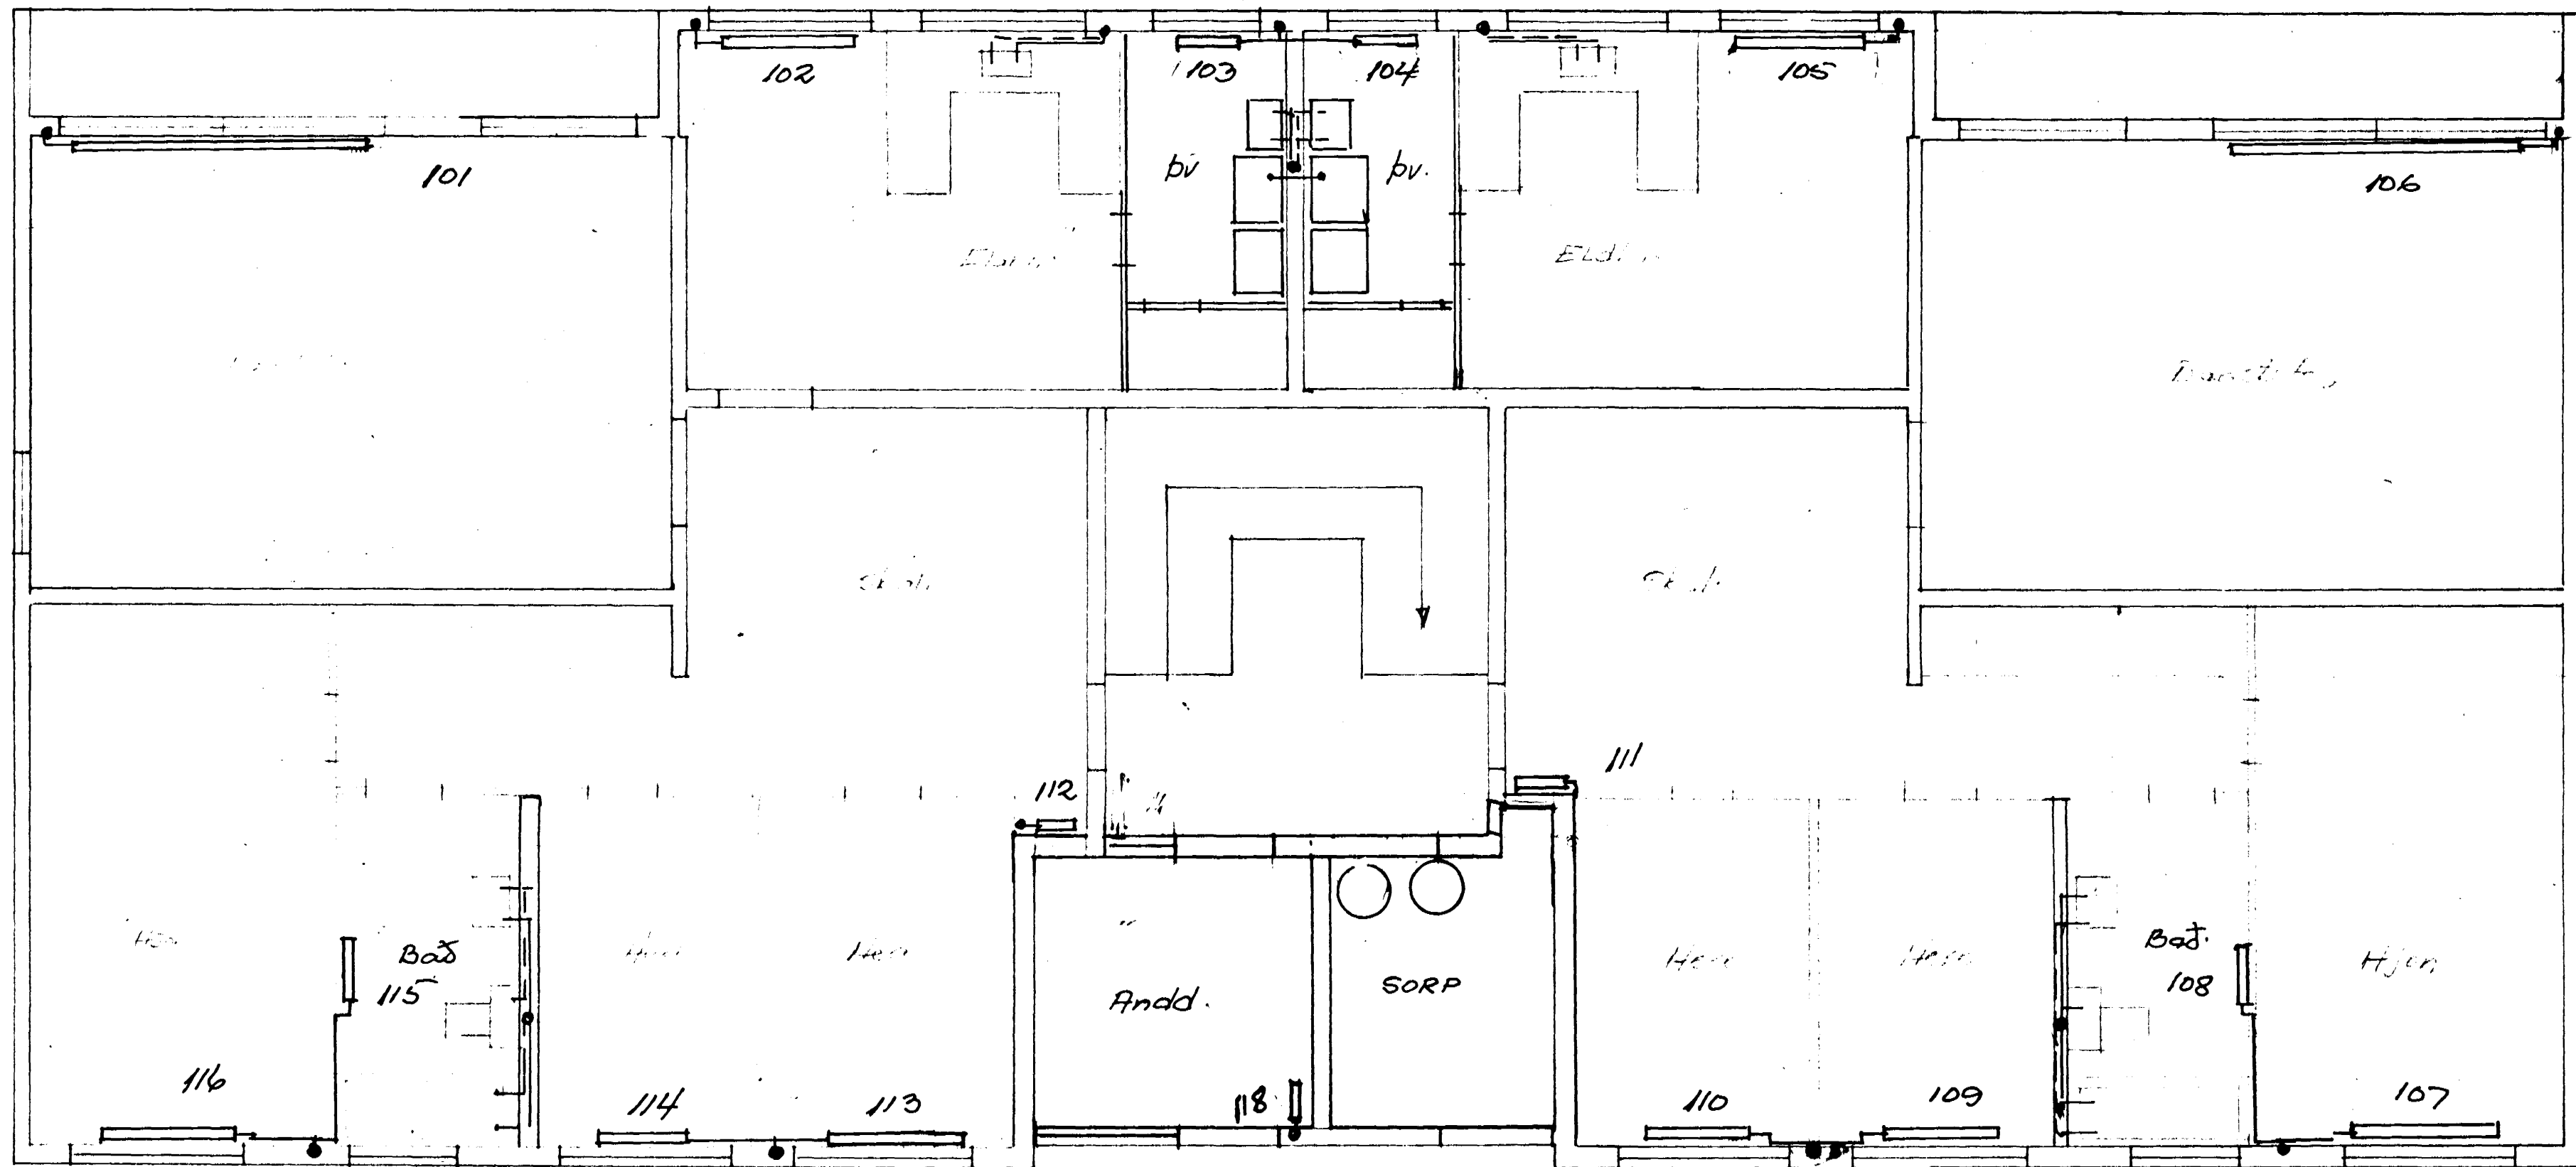

I hæð.

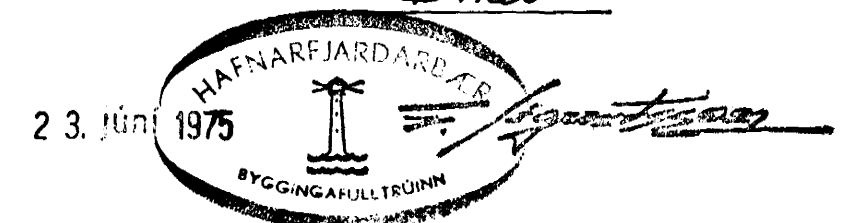

Andr. & Blangrini

BREIÐVANGUR 30 Vohn & skól. örnas.	1/50	Reks. 411.24
		1/50
Kællunir Ljósunir fakunifr. #111.	Bl. B	TEKIN. 7/407