


Raufr í veggjum lögnum gótt.

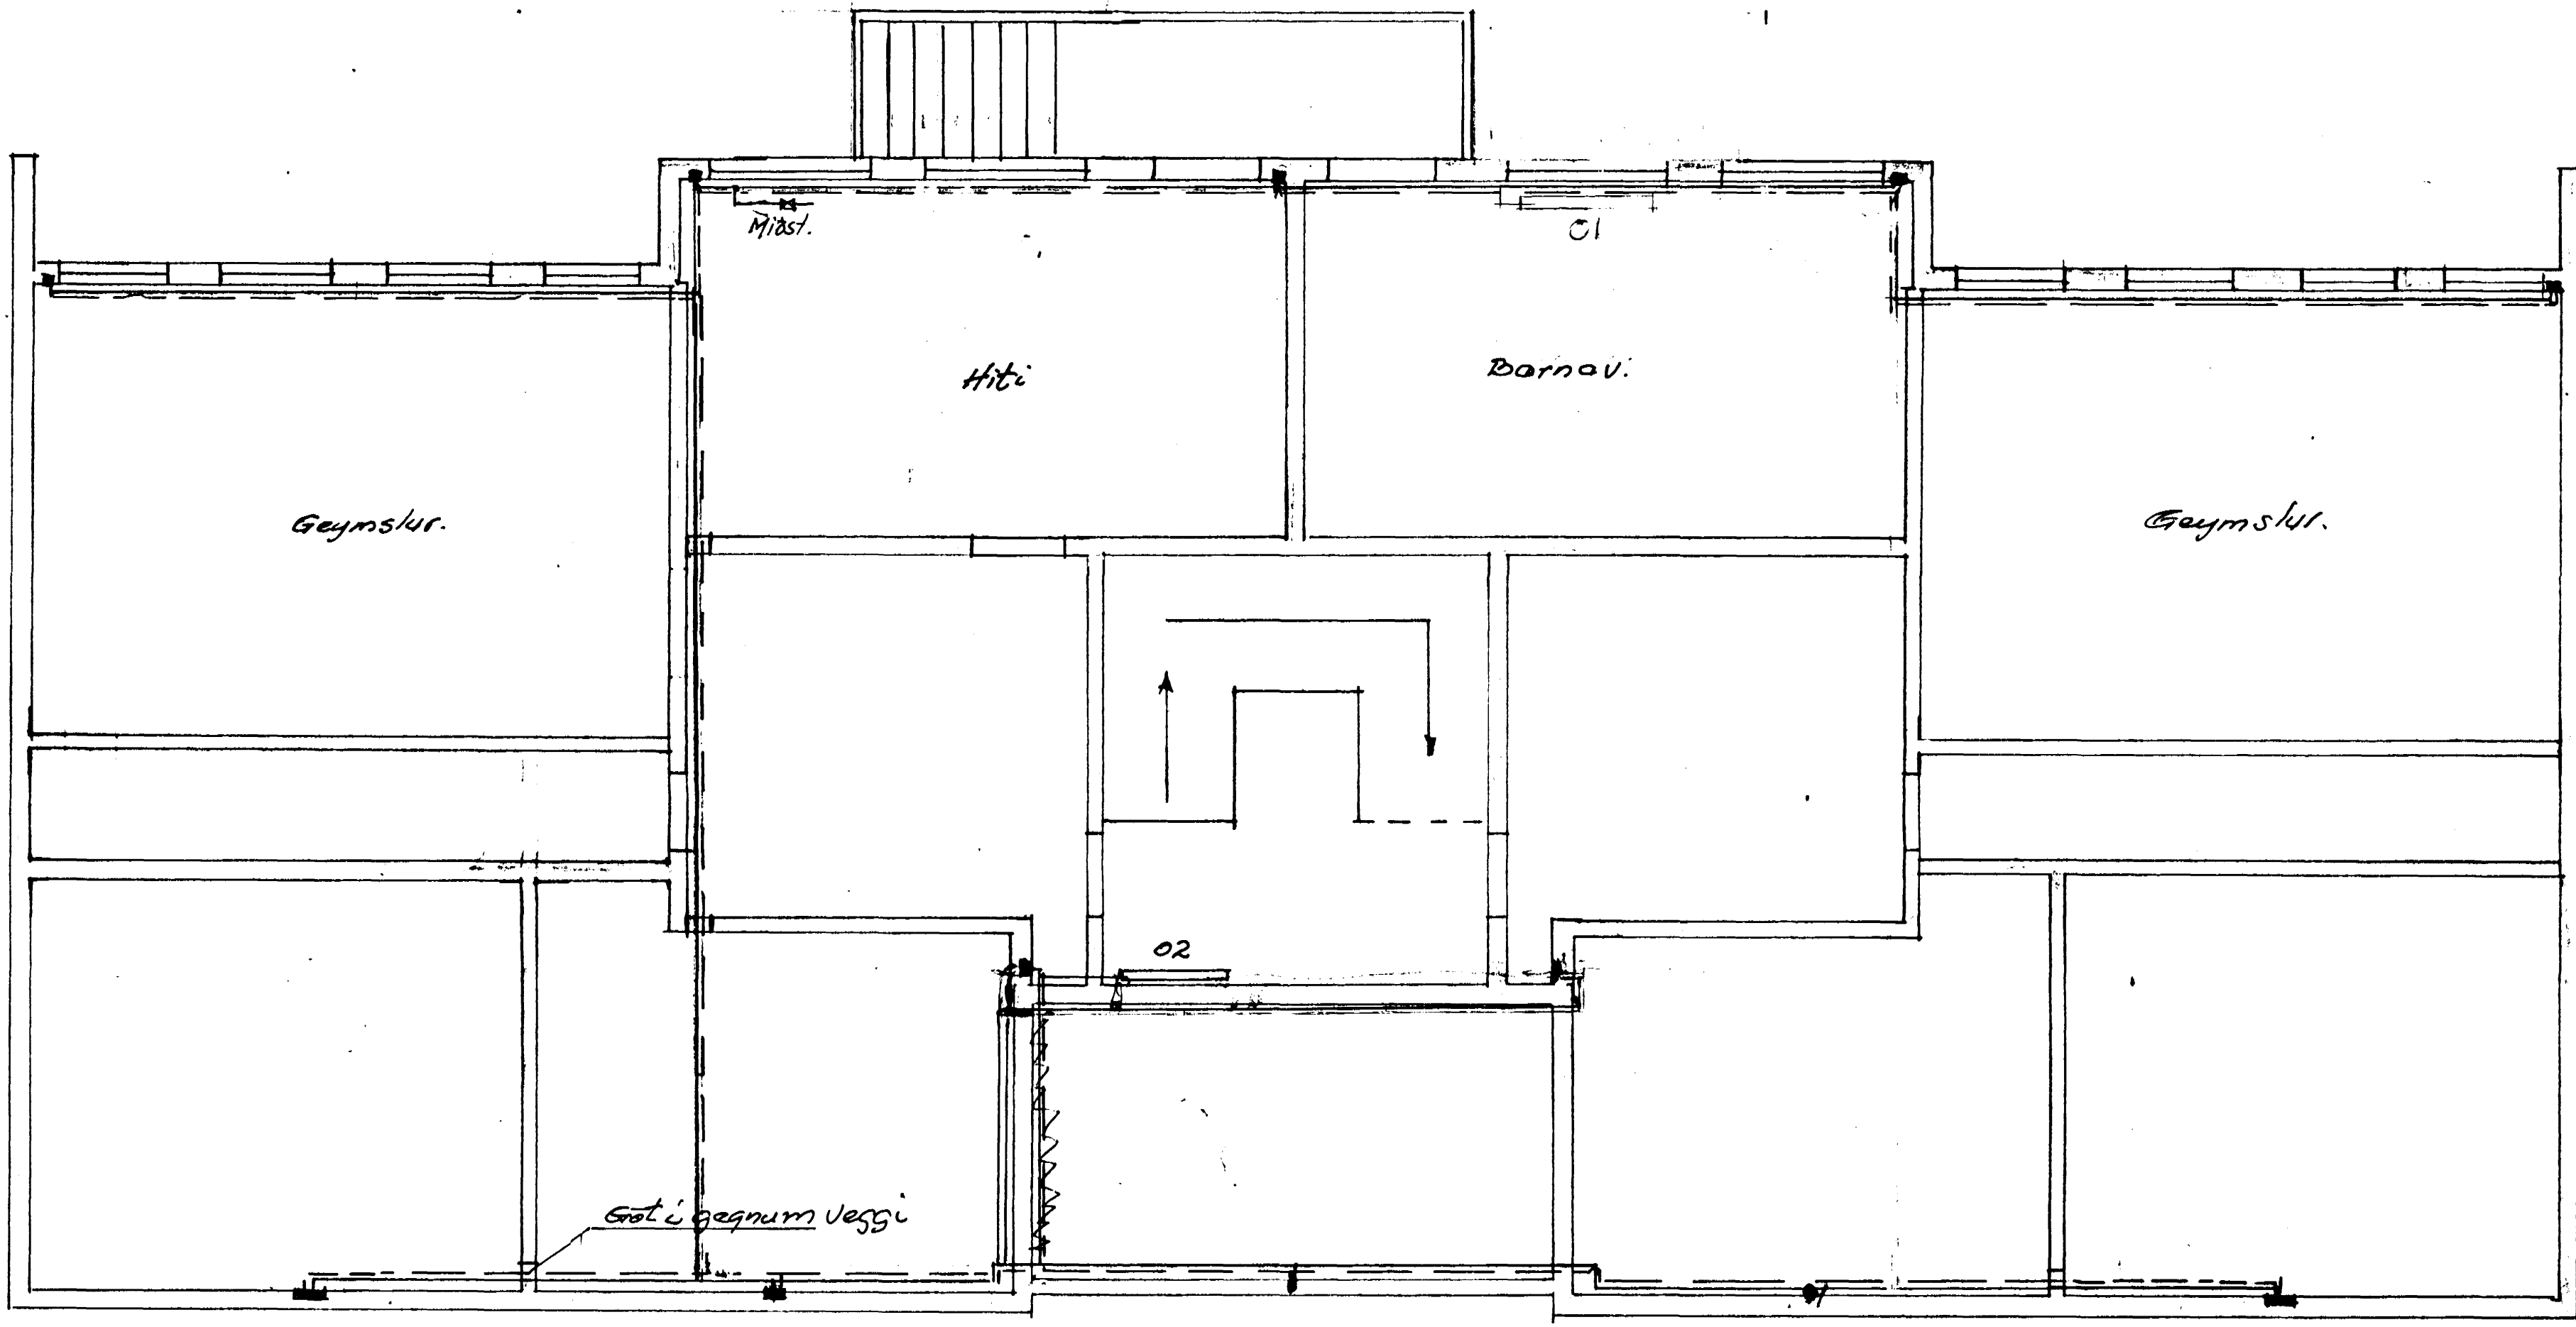

|                                       |      |           |        |
|---------------------------------------|------|-----------|--------|
| BREIÐVANGUR 30<br>Hítalagnir kjallara | 1/10 | Depl.     | 411.74 |
|                                       |      | Teik.     | 1200   |
| Kollektur Kó Jónsson<br>Aakunf.       |      | TEIKN. NR | 7407   |
|                                       |      | BL5       |        |