



SNID A 1:20

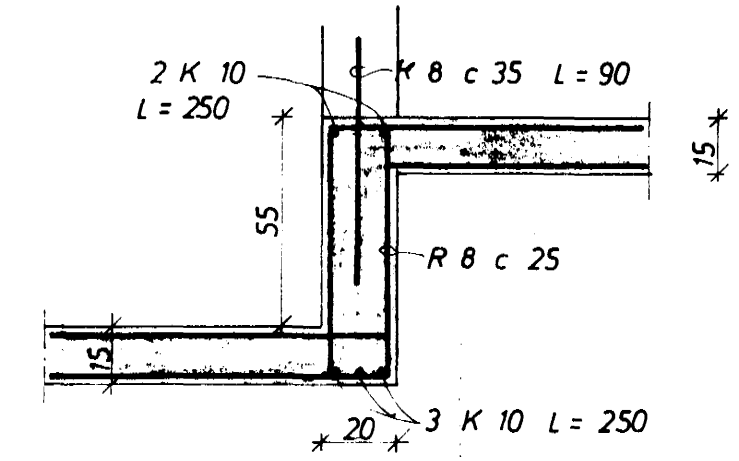


SNID B 1:20

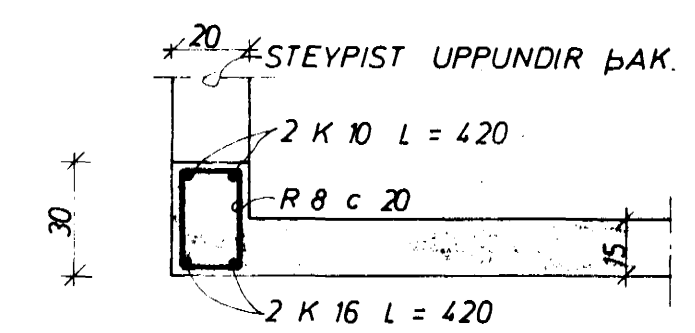


SNID C 1:20

SKÝRINGAR:
 - - - - TAKNAR STÁL '1 EFRA BORDI PLÖTU
 - - - - " " " " NEDRA - - - -
 (15) PLÖTUÞYKKT '1 cm.
 UPPMÆD DYRUM OG GLUGGUM KOMI 2 K 10,
 EINS UNDIR GLUGGUM, EN YFIR 3 K 10,
 NEMA ANNAÐ SÉ SÝNT JARNIN GANGI
 MINNST 60 cm ÚT FYRIR OP
 '1 EFSTU STEYPUKIL TIL FESTINGAR
 A SPERRUM R 8 c 20 L=100.
 STEYPA S 160
 K MERKIR KAMBSTAL KS 40
 R " " STEYPUSTYRKJARJARN ST 37
 ADRAR SKÝRINGAR SJA TEIKN. NR.
 UM ÞETTINGU A SAMSKYETINGUM
 HÚSANNA. SJA FYRIRMÆLI KJ. SV.

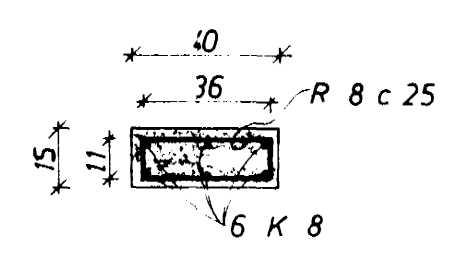


SÚLA 1

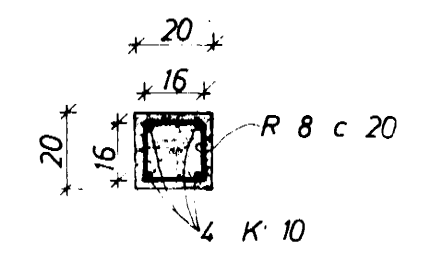

SÚLA 2

JARNAMAGN '1 VEGGI, PLÖTU OG ÞAK
 R 8 ~ 180 KG
 K 8 ~ 500 KG
 K 10 ~ 1100 KG
 K 16 ~ 18 KG

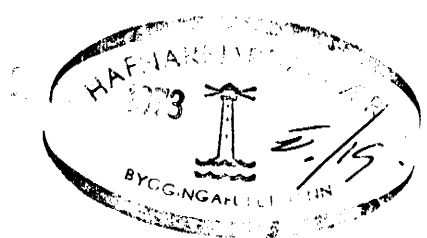

BREIDVANGUR 33	MÆLIKVARDI 1:50 1:20	VERK 7312	TEIKN NR 2
JÄRNBENT STEINSTEYPA	Hannað: <i>gfb</i> Teiknað: <i>gfb</i>	Yfirfarið: Samp: <i>gfb</i>	DAGS AGUST '73
JÓHANN GUNNAR BERGPÓRSSON VERKFR MVFI KÖLDUKINN 9 - HAFNARFIRÐI - SÍMI 52895	BREYTT		