



BRÉIDVANGUR NR. 39-41-43-45-47
 HAFNARFIRDI M.I. 100

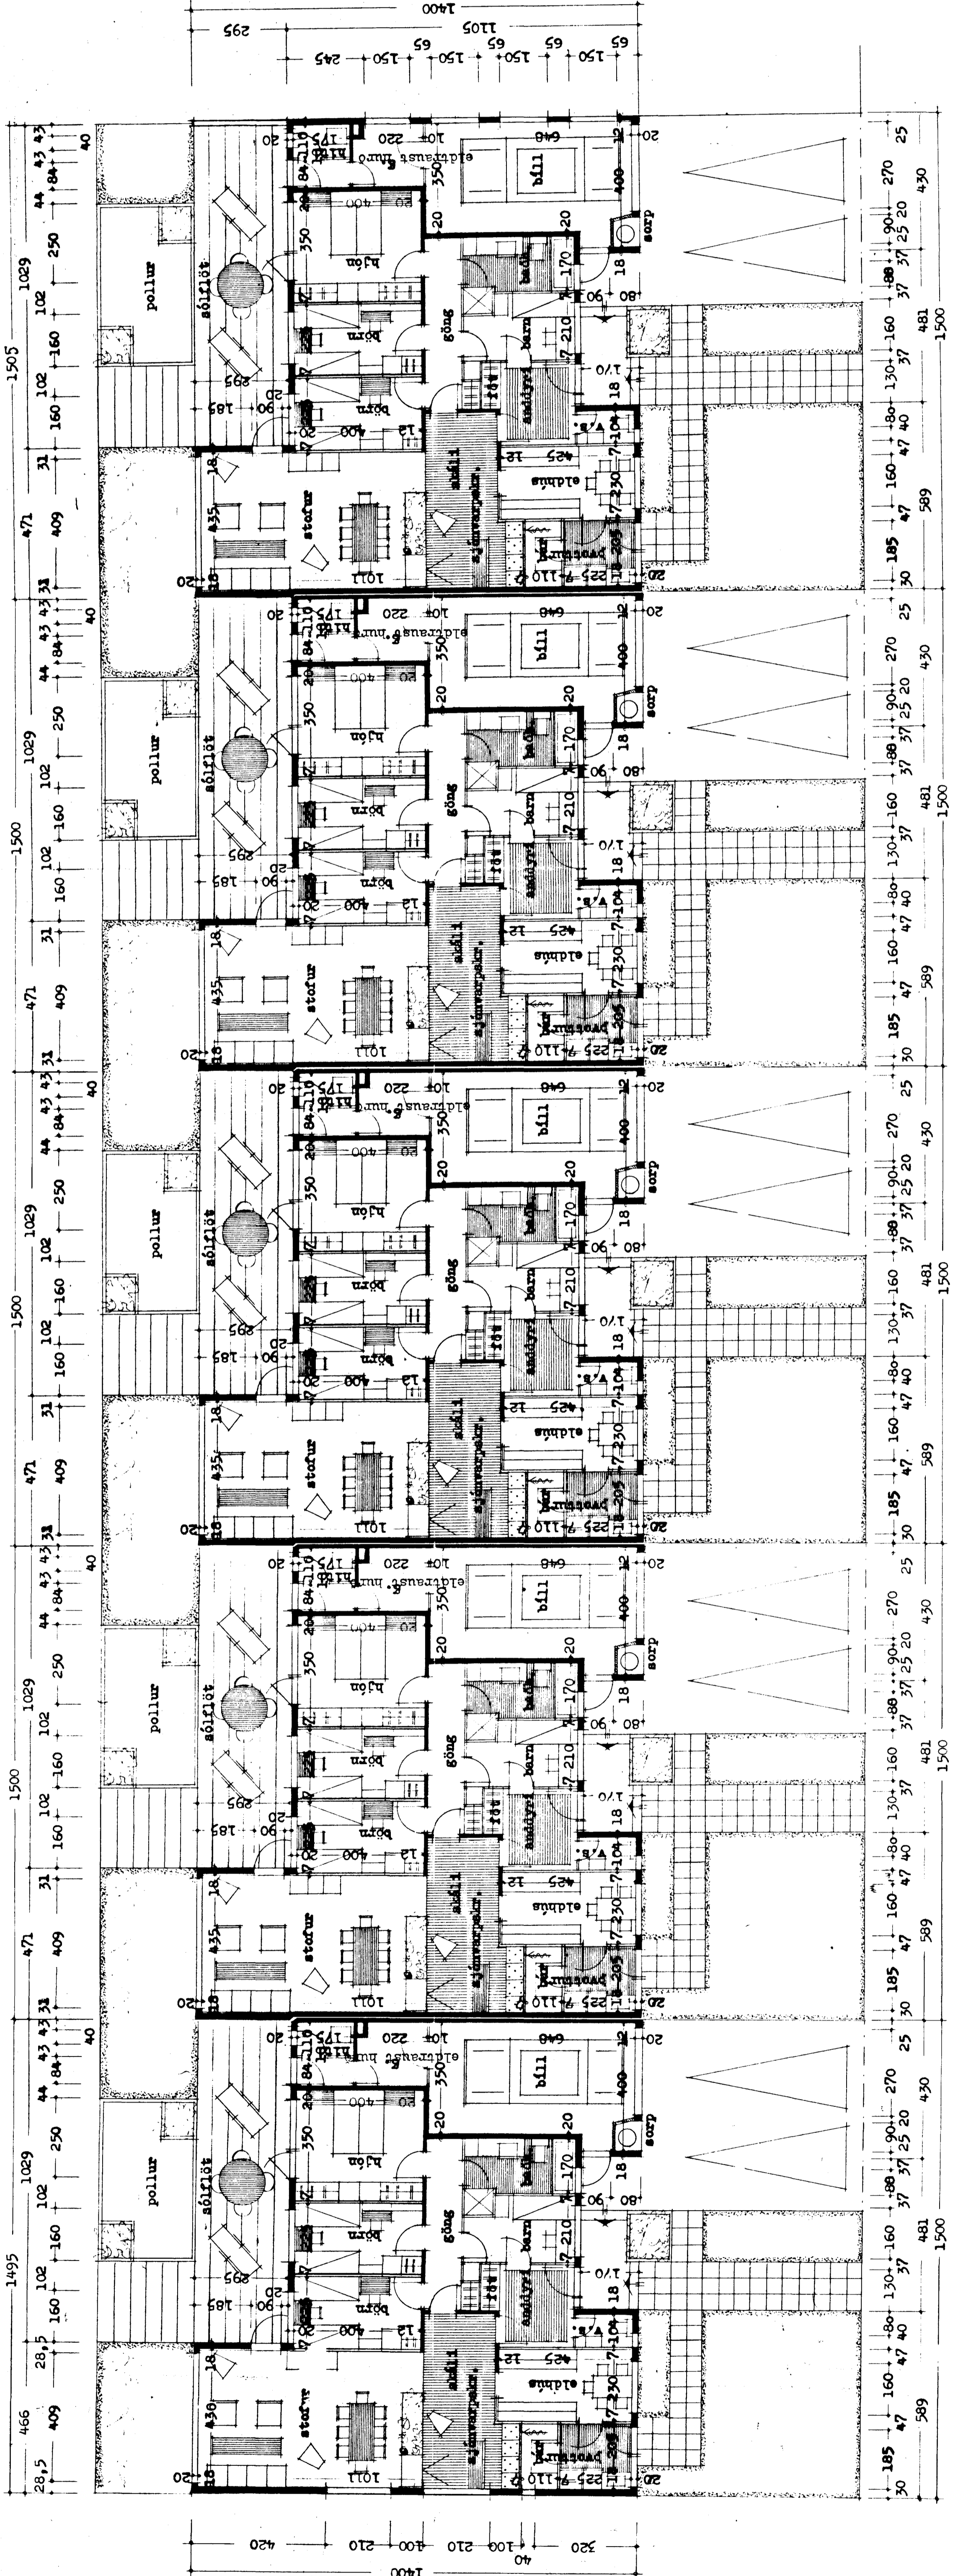

Sambýkkt á fundi byggingar-
 nefndar b. 27. 6. 1973
 H. BYGGINGAFLUTRÚJINN
 HAFNARFIRDI
 Sýsluáðvarmaðill

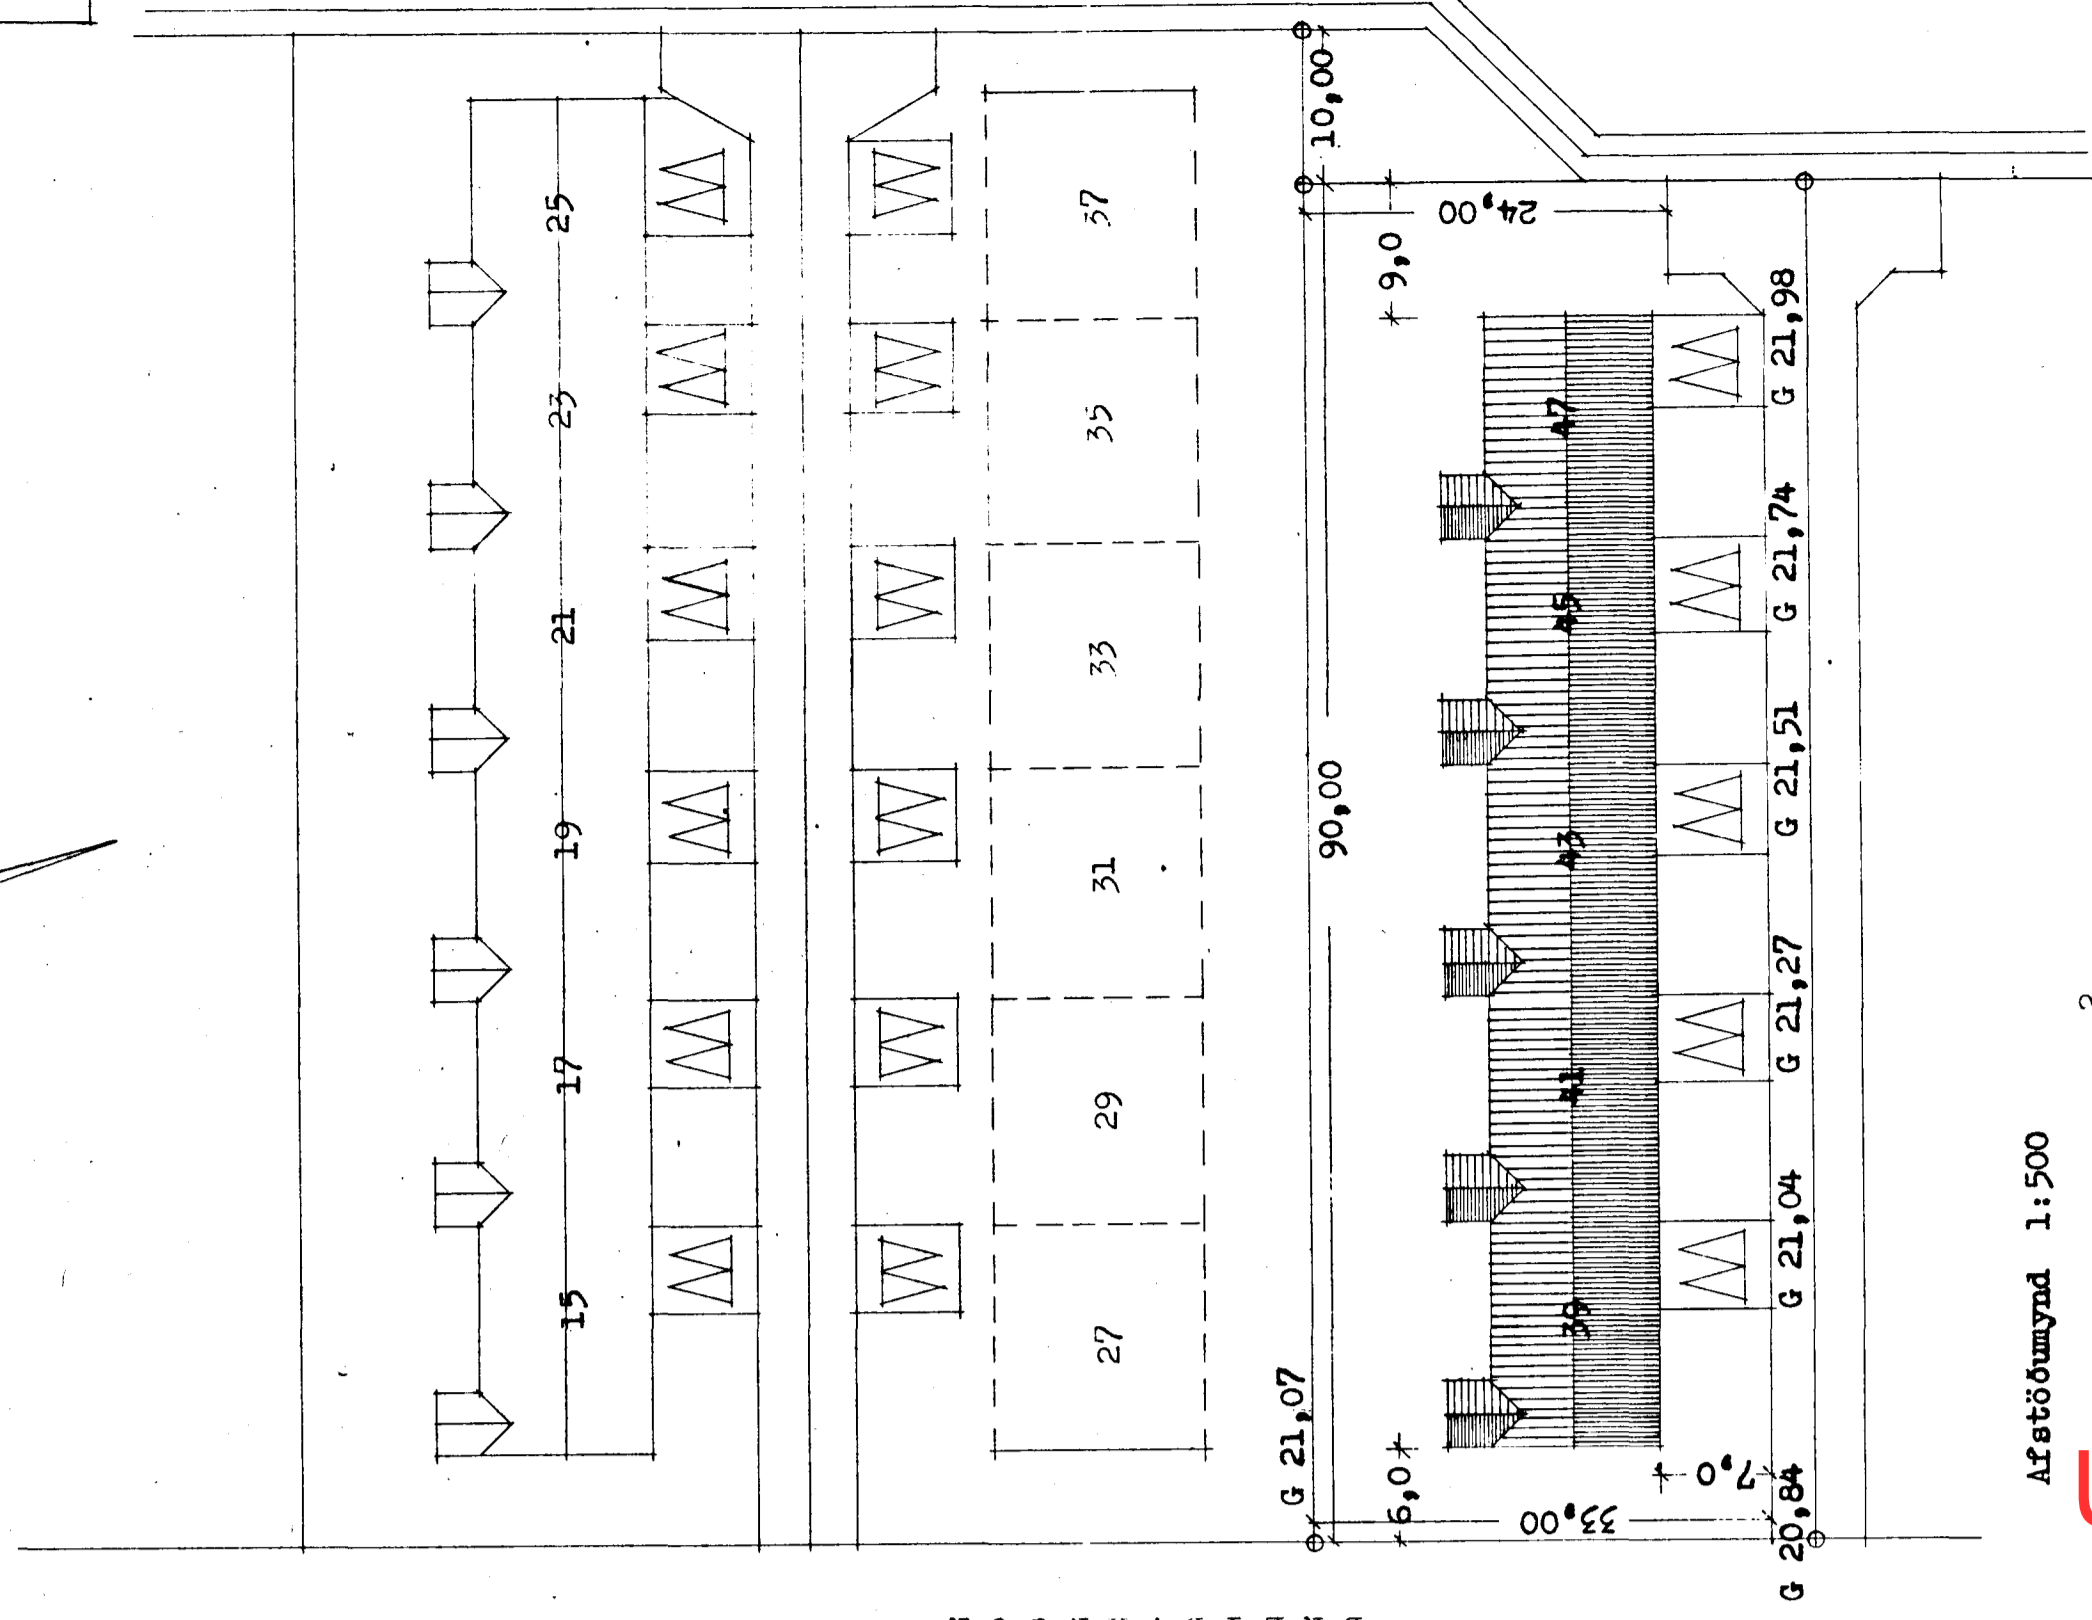

Afstöðmynd 1:500
 Platarmál húss 137,43 m.²
 Platarm. blösk. og fl. 34,05 m.²

Reykjavík 1 Júní 1973