



Samþykkt á fundi bygginga-
nefndar þ. 5/11 1975
BYGGINGAFULLTRÚ: N
I HAFNARFIRÐI
F. Sigurðsson

Samræmi þarf best bítg. og
best bítg. nr 28.


BÍLG.

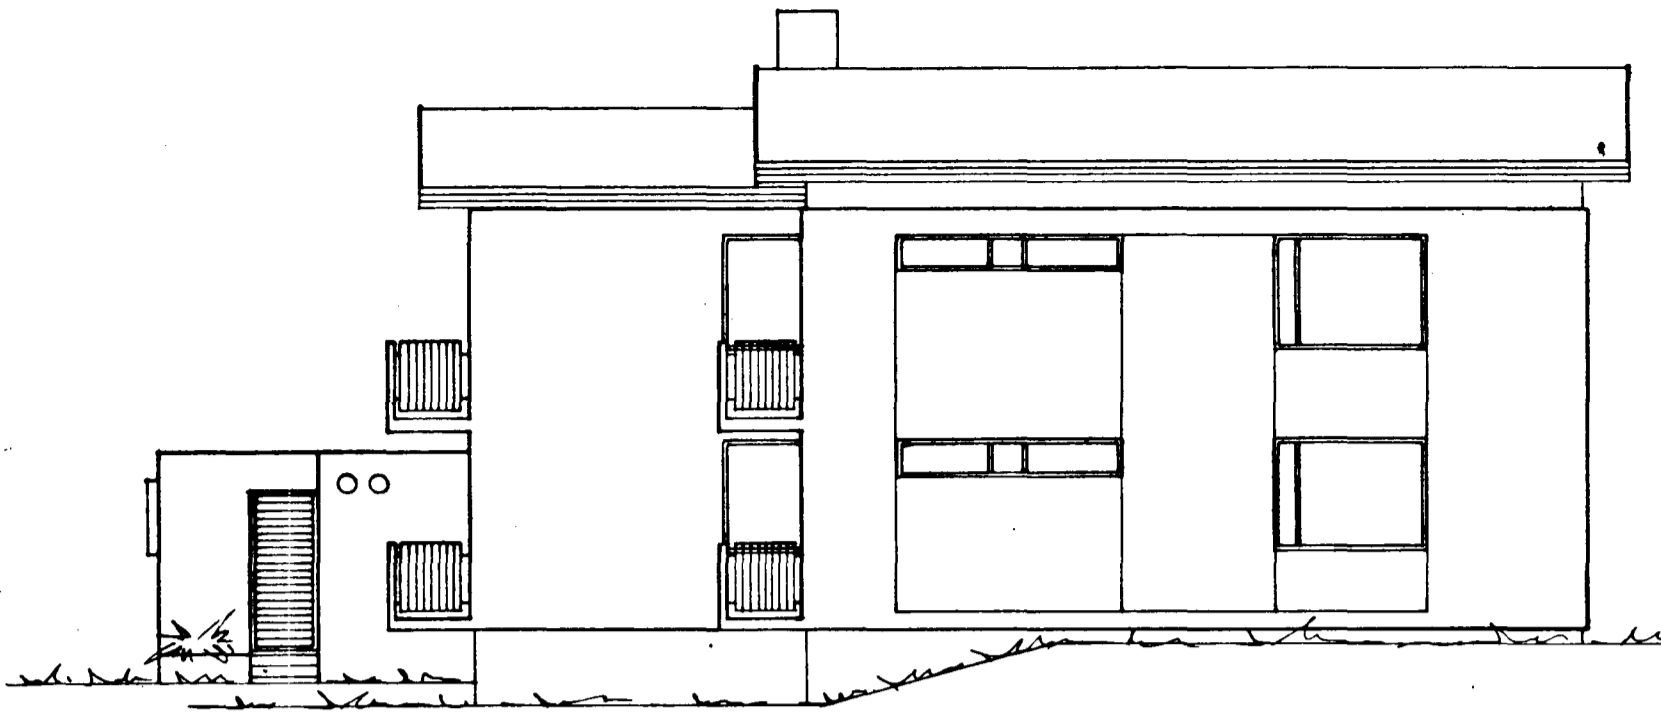


AUSTUR

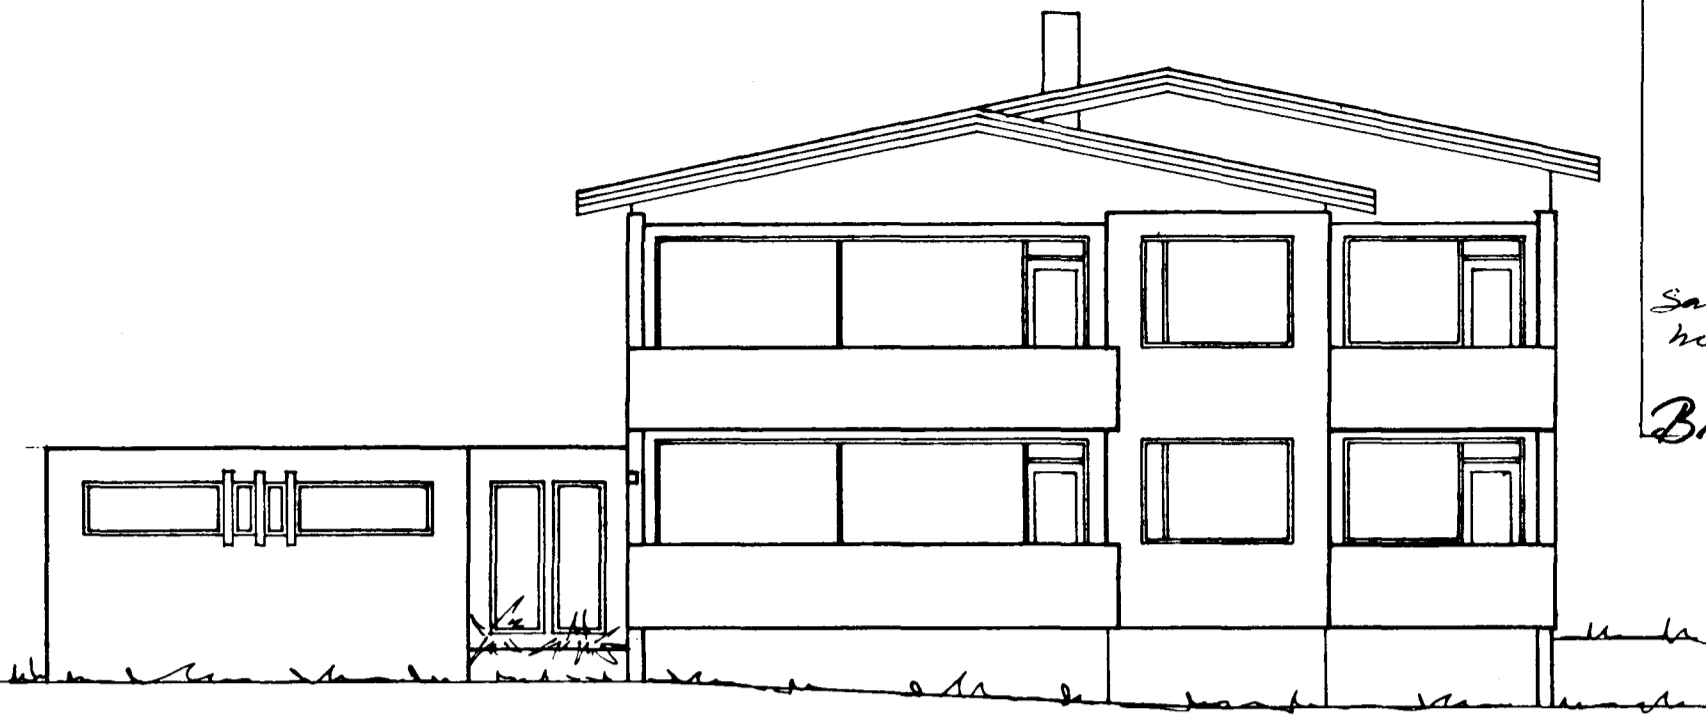



SUDUR

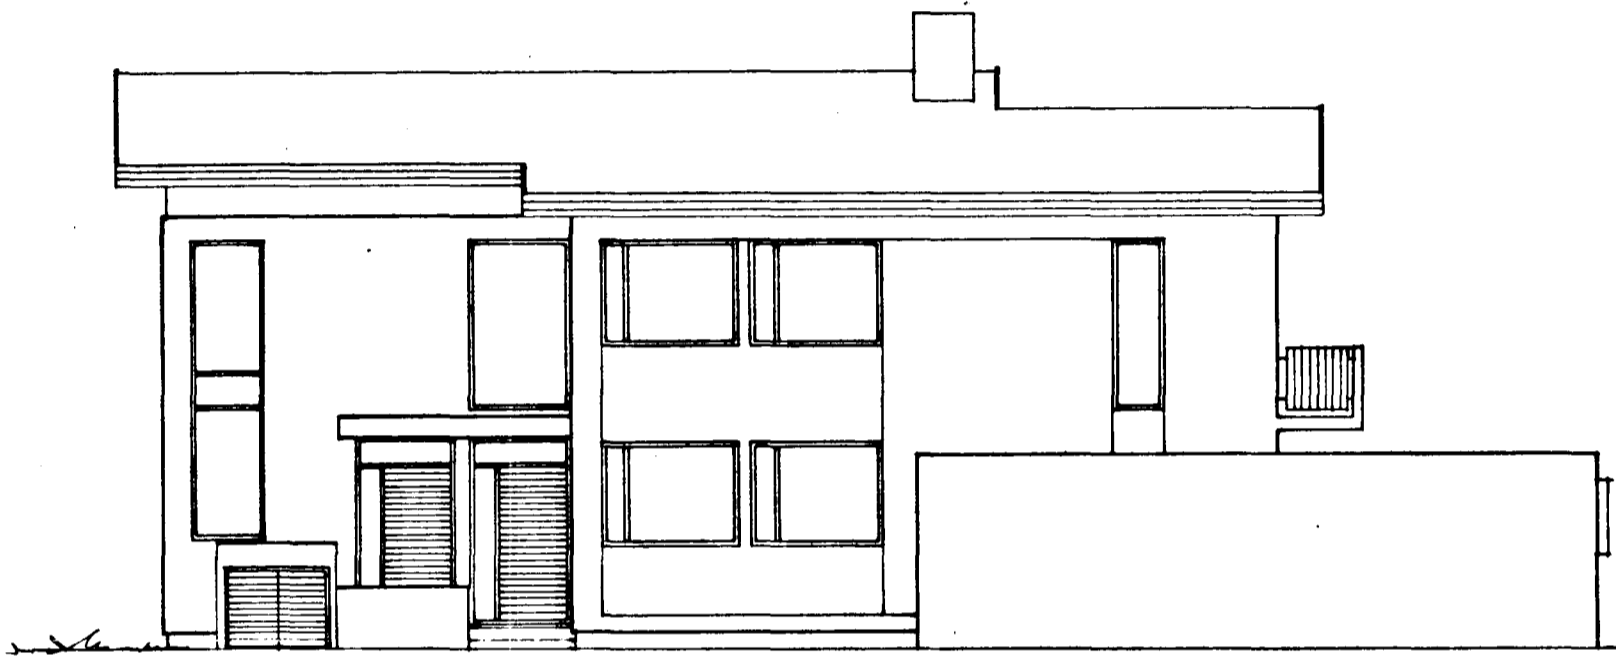


VESTUR

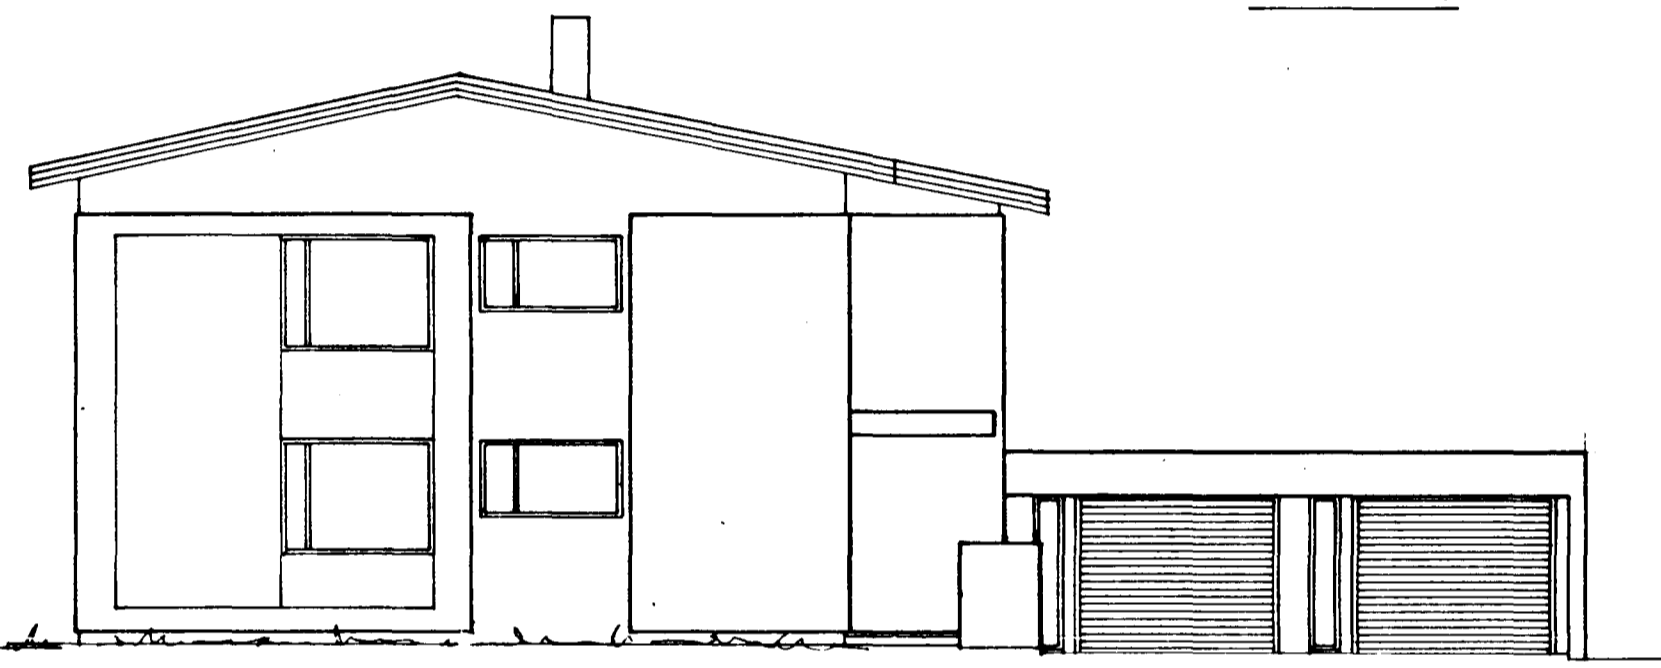

NORÐUR

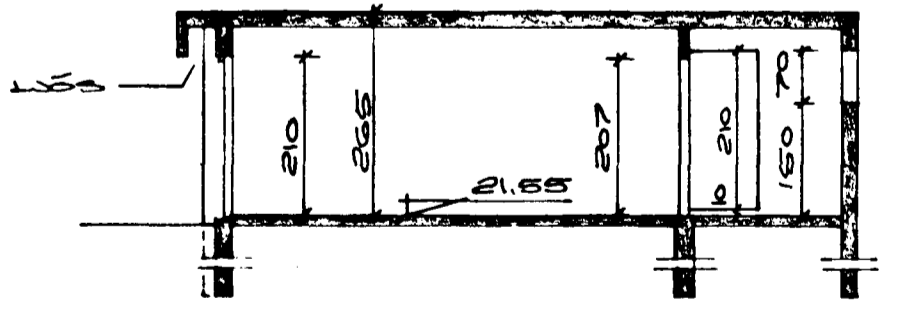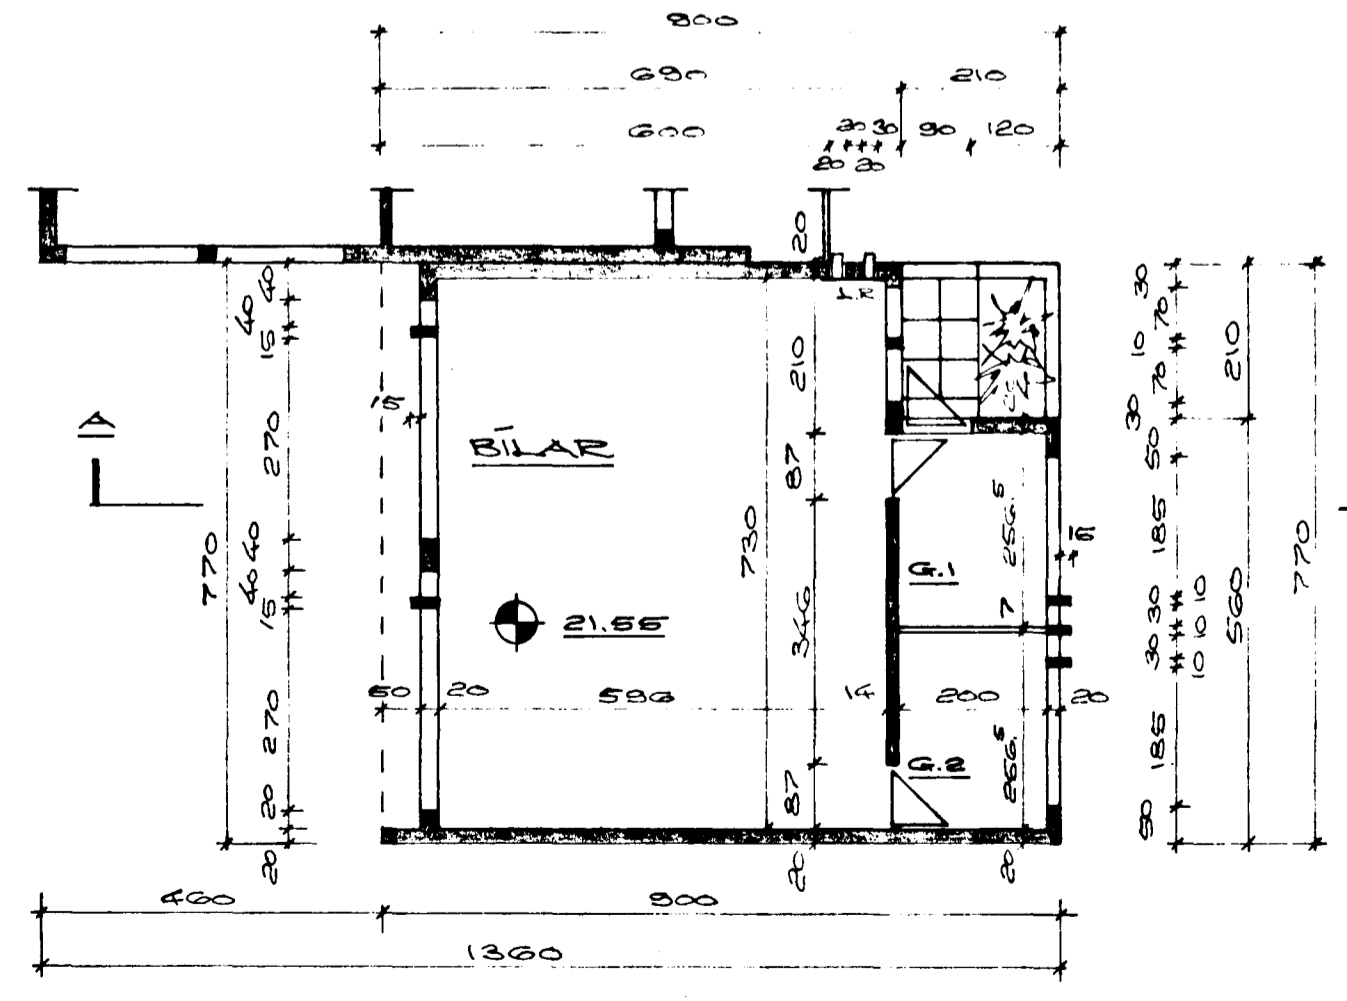

$770 \times 850 = 6545$
 $- 21 \times 21 = 441$
 $61.0 \text{ m}^2 \times 162 \text{ m}^2$

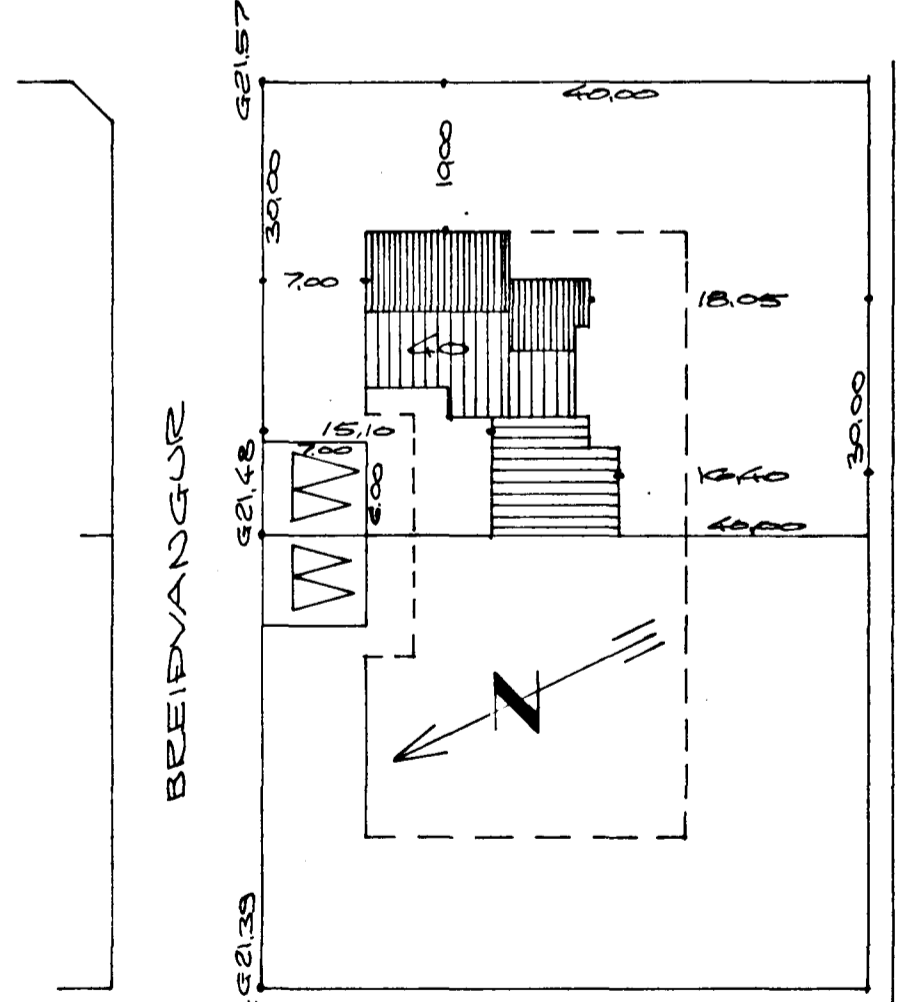

HAFNARFIRÐI Í OKTÓBER 1975
ARNAFRÁLNI 47. 50587

BÍLSKÚR, M=18100

Ágúst Magnússon, M.A.