
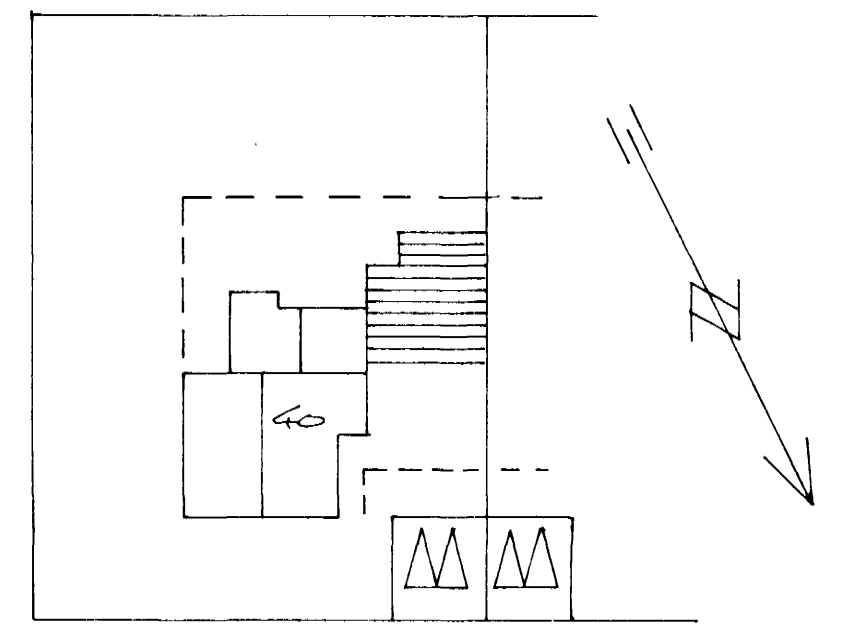


RÚSTALOFTD ΔT: 40°C DADFOSS-LOKAR

DR	OFN	STUT	LOKI	HITABREIÐ Kcal/h
01	V50-5700	Φ10 AD	FUV R	3000
02	V5B-1500	Φ10 BC	FUV R	550
03	V5B-1500	Φ10 AD	FUV R	550

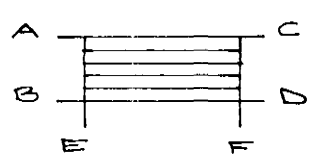

HAFVAFRÍÐ Í NÓVEMBER 1975  
ARJARHRADUI 47, 50687  
HITA- OG NEYSLUVATNSLÖGN

*Asnael Magnússon, MVEI*