




SNID A 1:20

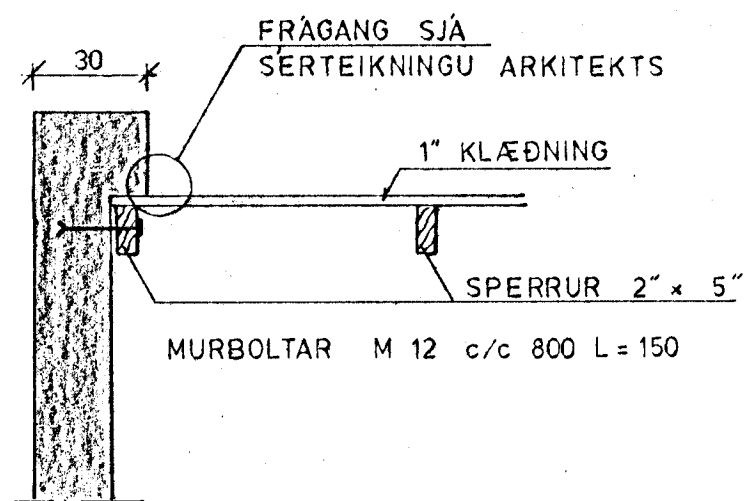


SNID D 1:20

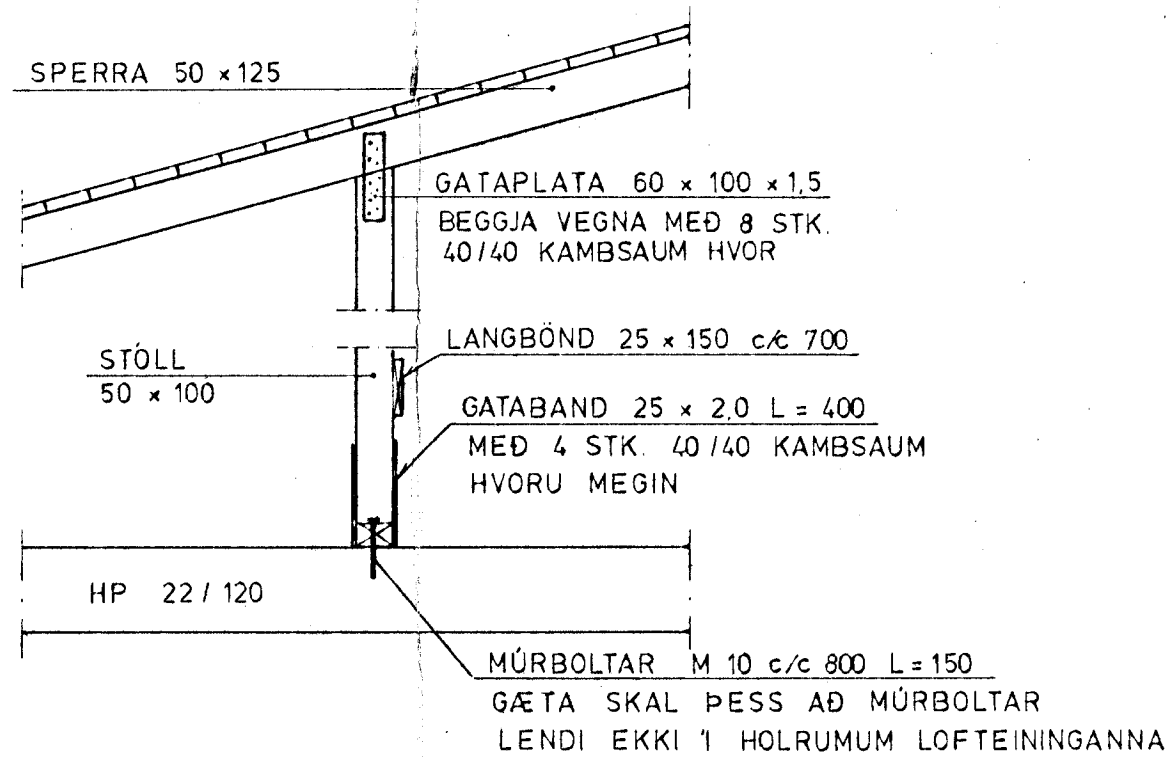


SNID B 1:20

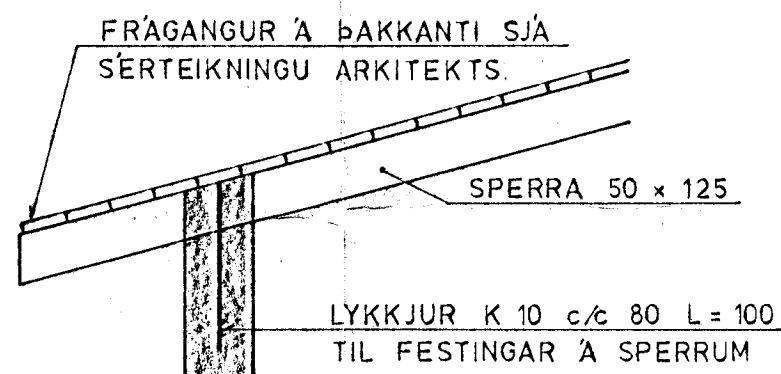

SNID E 1:20

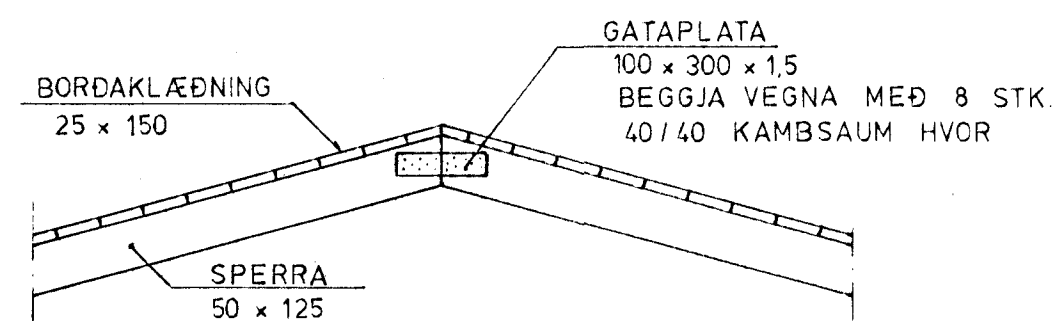

SNID C 1:20

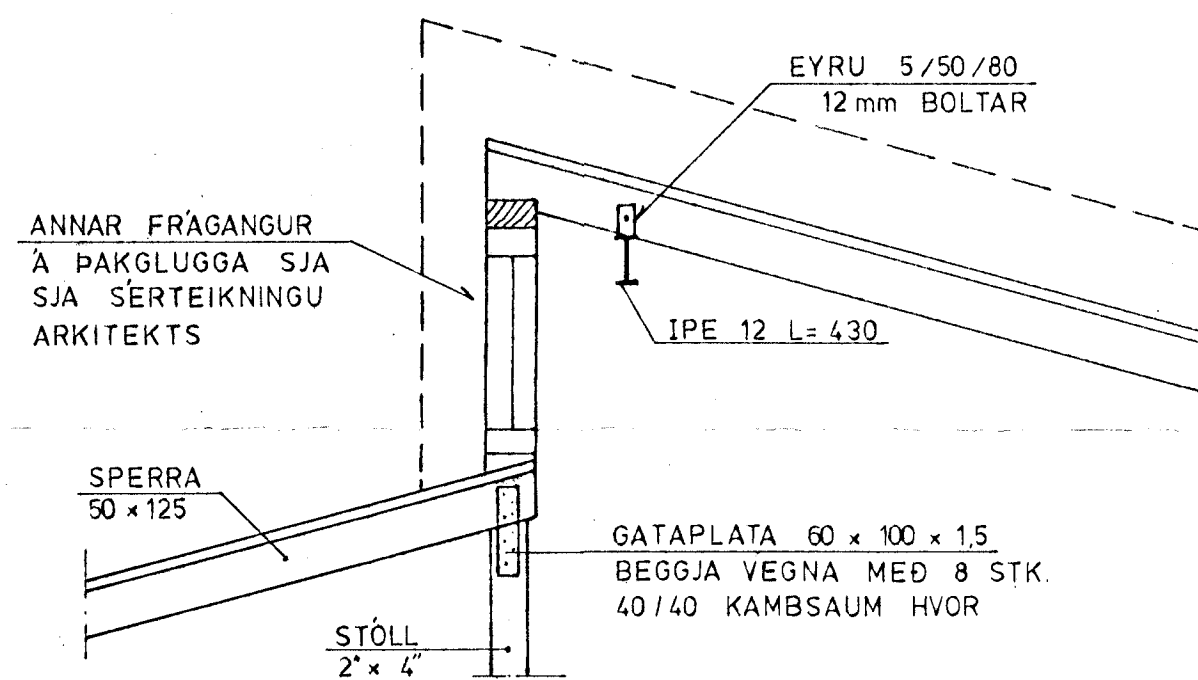

SNID F 1:20

Breiduvanur 42

ENGIDALSSKÓLI 2. AFANGI	Mælikv. 1:20	Verk 8801	Teikn. nr. 1.6
SNID 'I' ÞAK	Hannað: <i>[Signature]</i>	Yfirfarir: <i>[Signature]</i>	Dags. APRIL 88
VERKFRÆÐIÐJÓNUSTA JÓHANNS G. BERGÞORSSONAR h/f.			
VERKFR. MVFI		HAFNARFIRÐI - Símar 53315	