

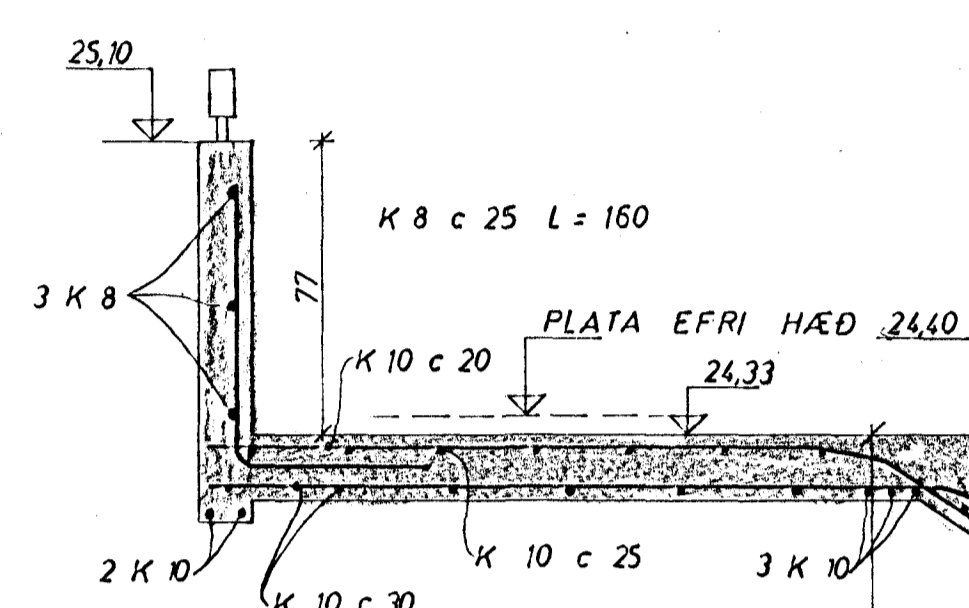



SNID A 1:20

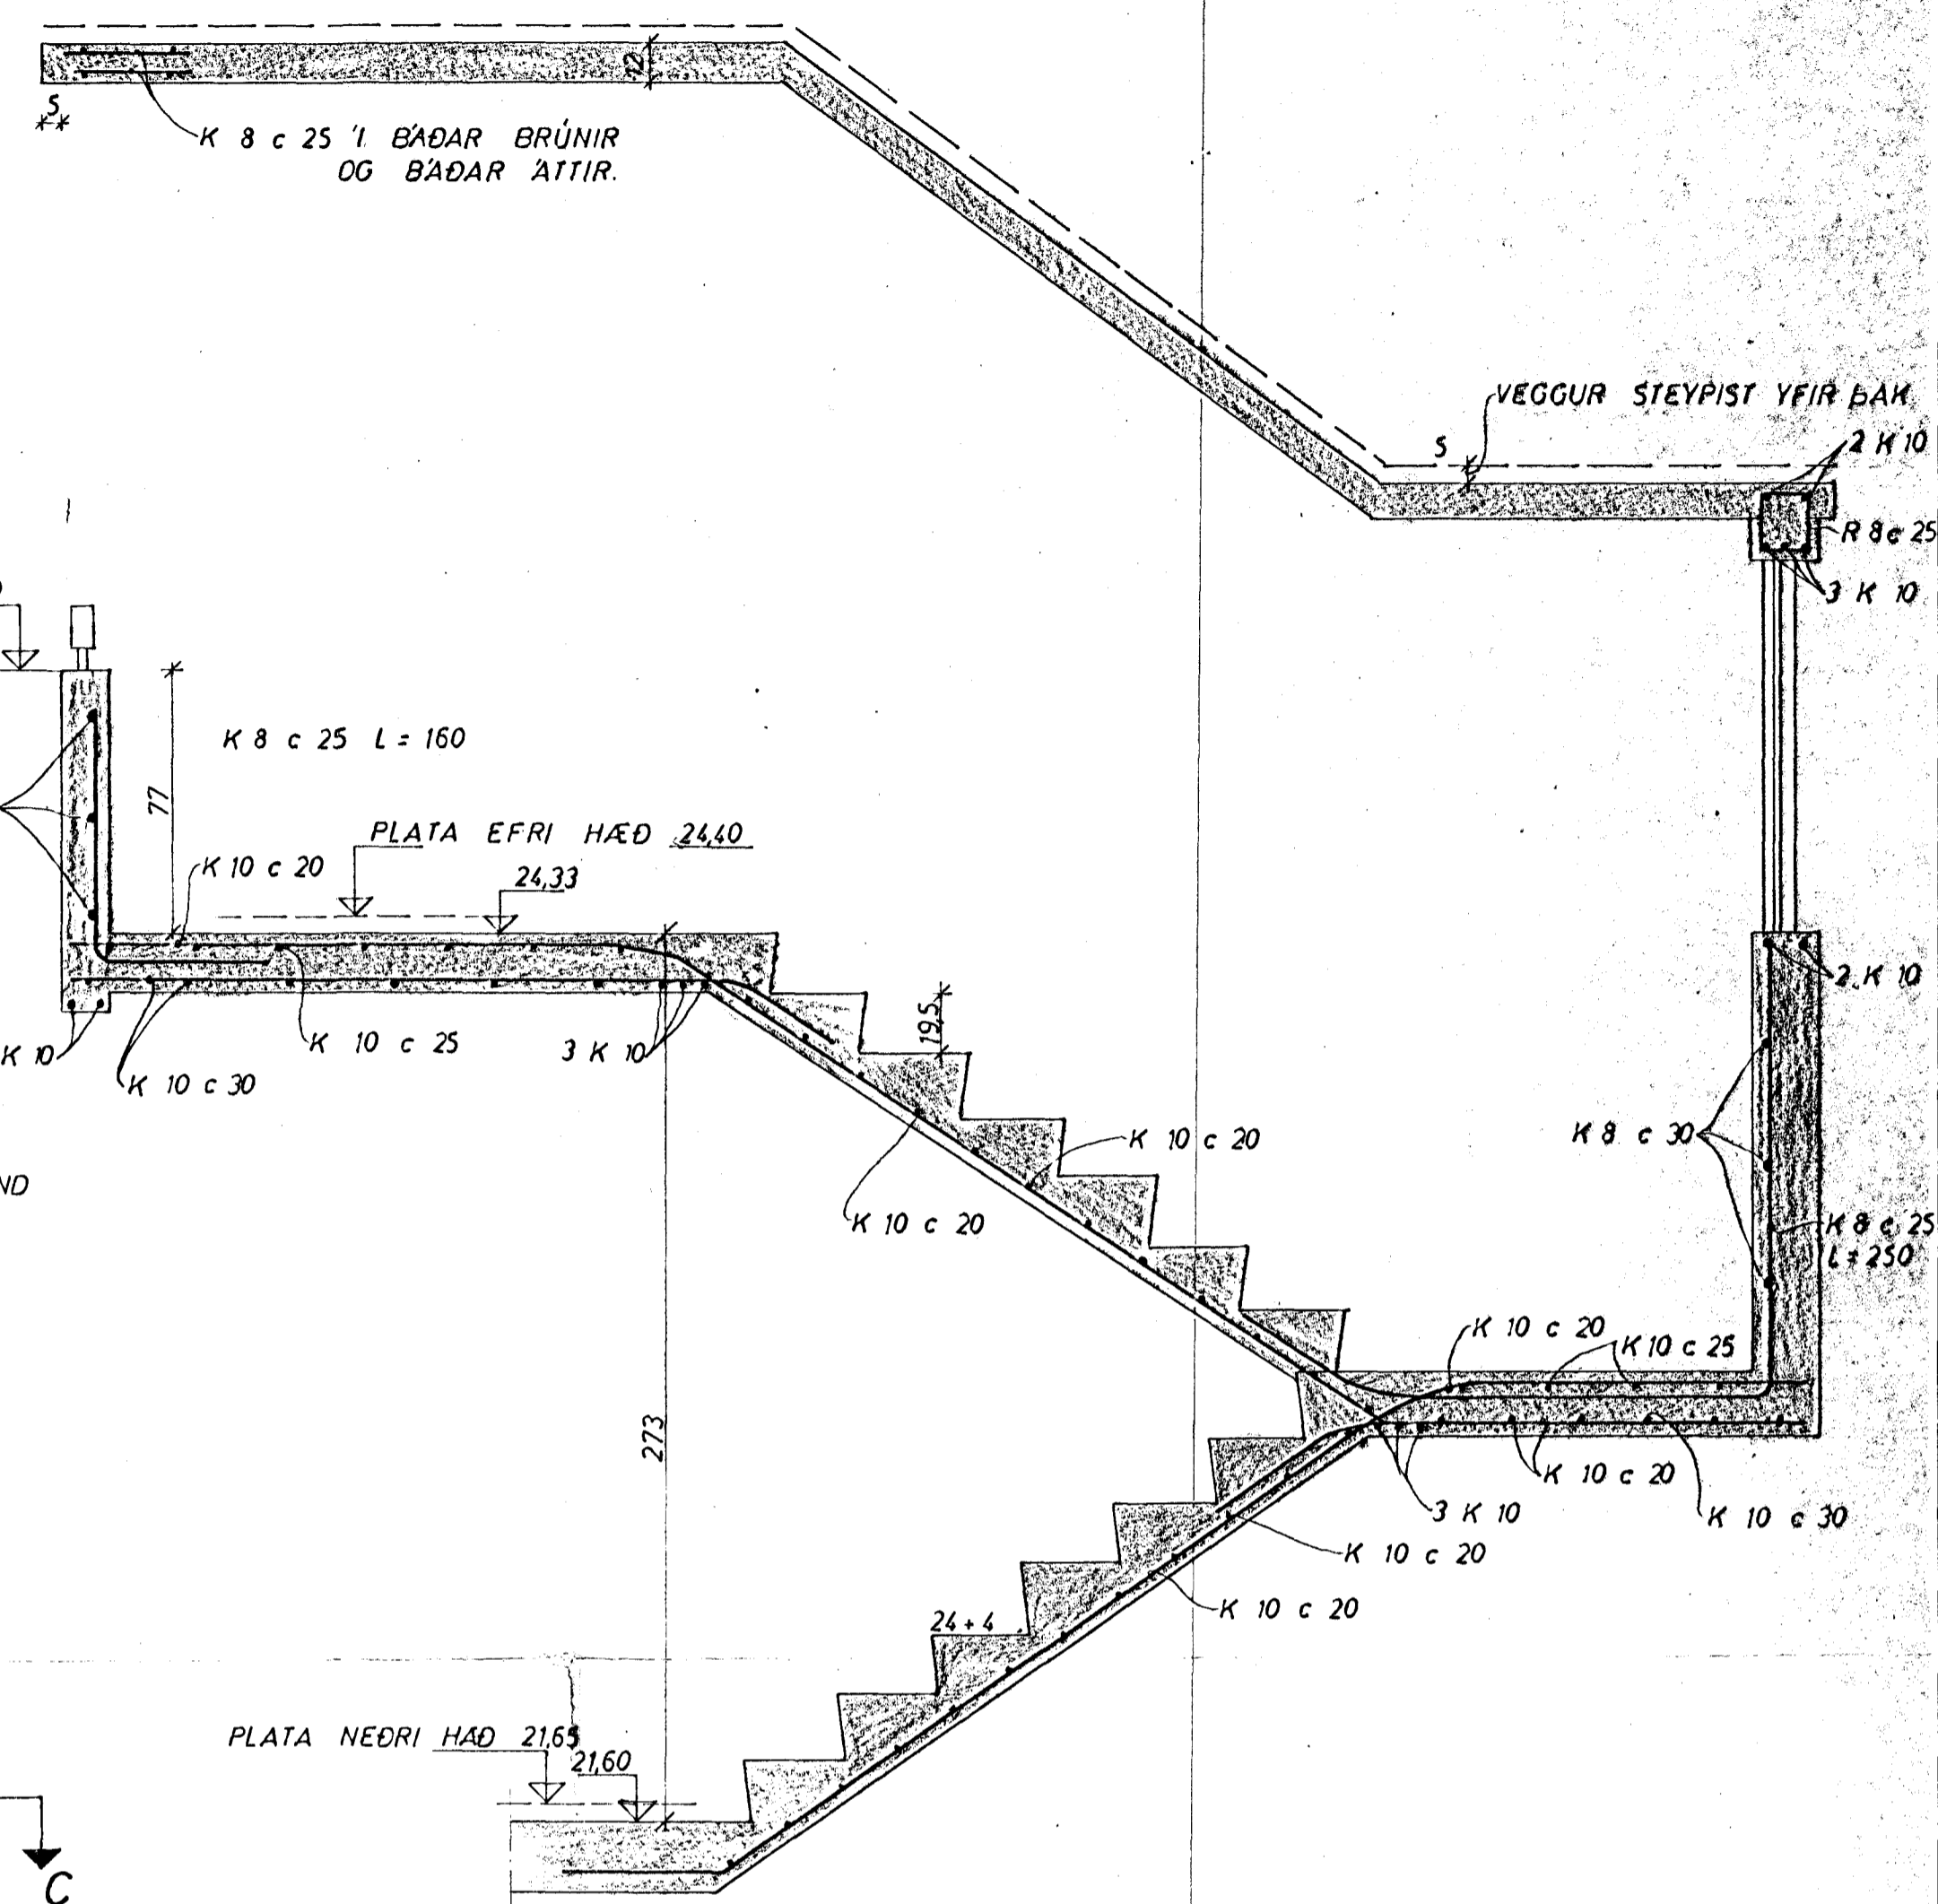


SNID B 1:20

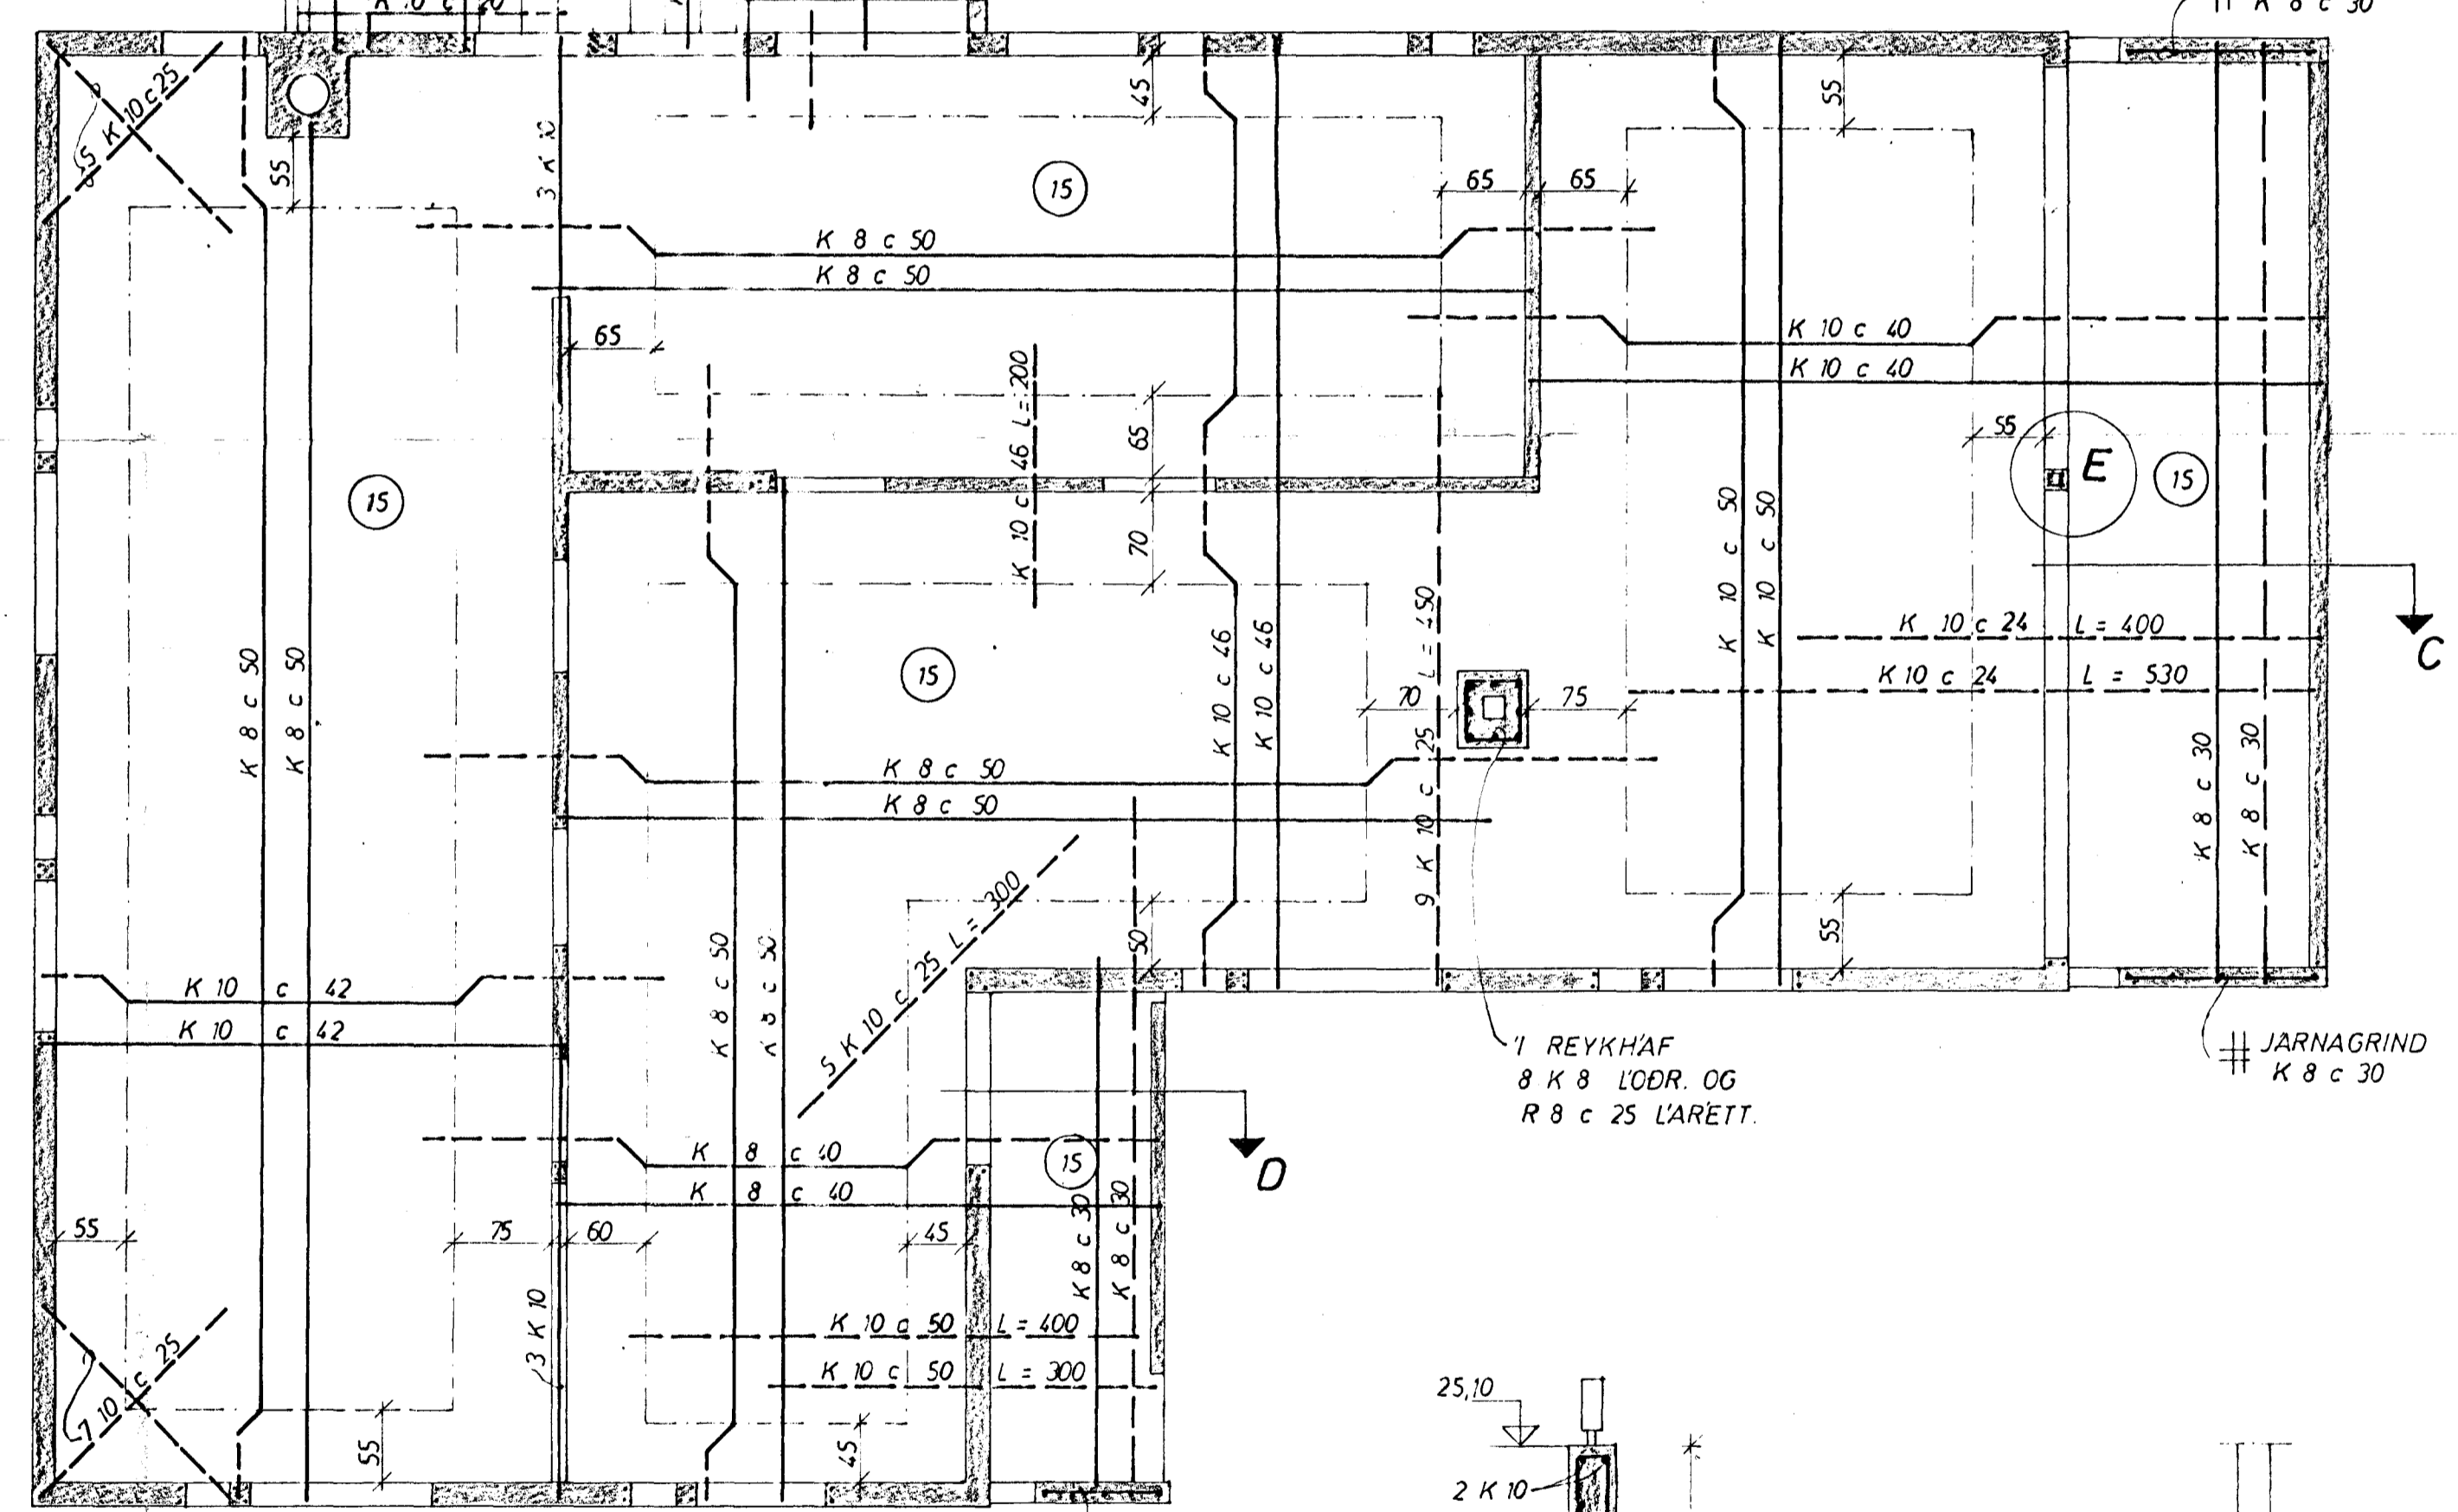



GRUNNMYND 1:50

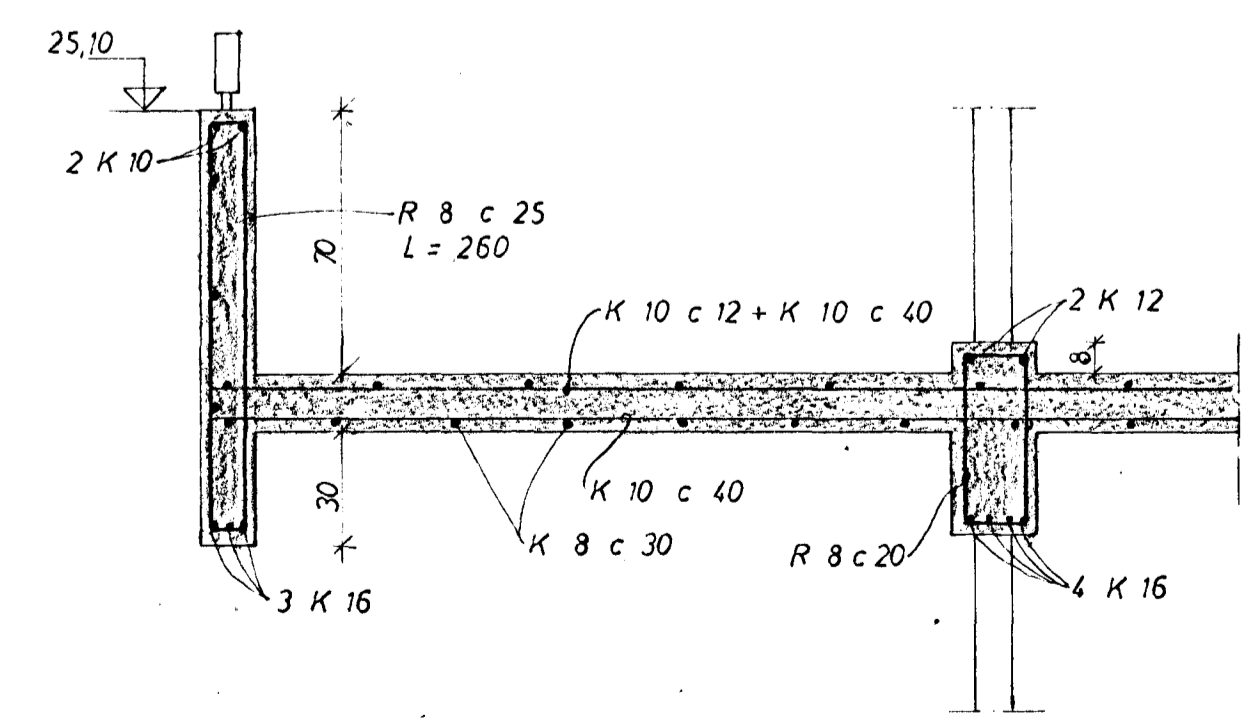

SNID C 1:20

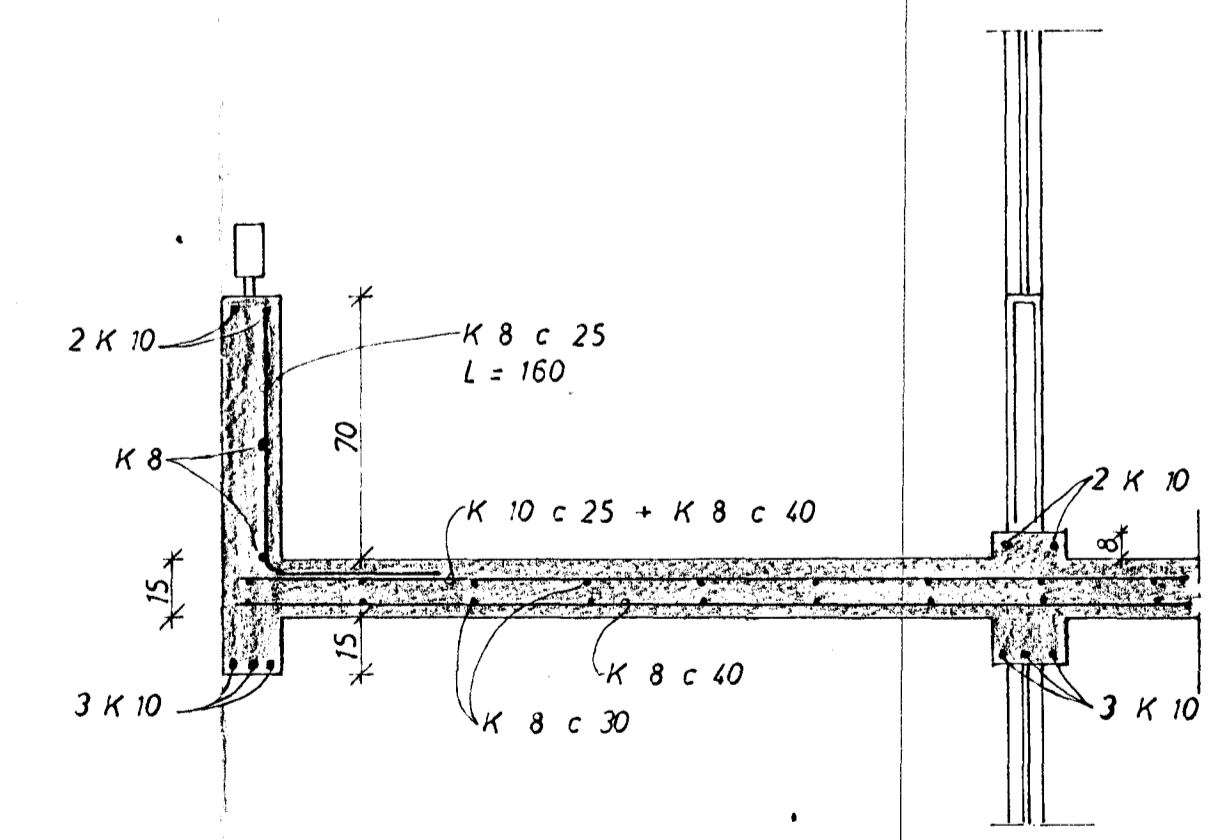

SNID D 1:20

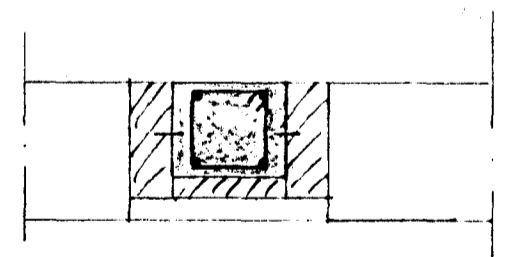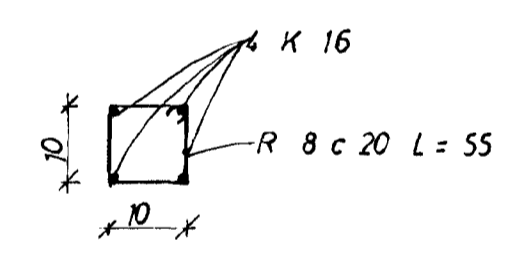

SÜLA E 1:10

BREIDVANGUR 44	M: 1:10 1:50 1:20	V: 7315	T: 2
PLATA YFIR 1 HAED	H: YFB T: JM	V: 1973 S: 15/11	D: NOV 73
JÓHANN GUNNAR BERGÞORSSON VERKFR MVFL. BREYTT STRANDGÖTU 11 HAFNARFIRÐI SÍMI 53315			