




SNID A 1:20

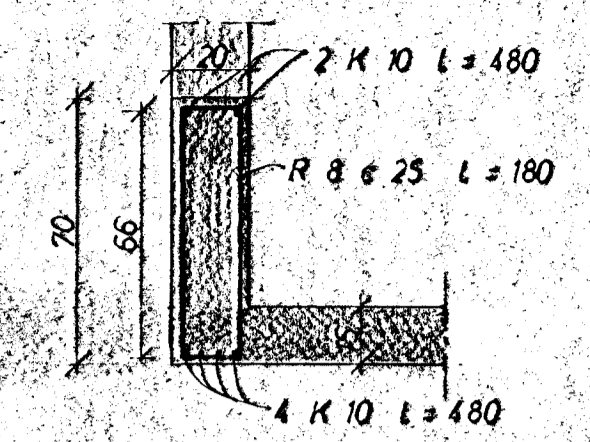


SNID B 1:20

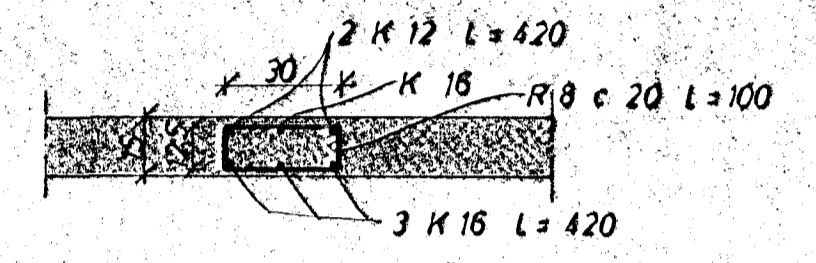

SNID C 1:20

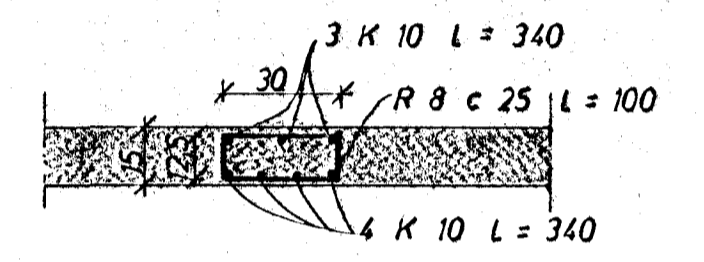


SNID D 1:20

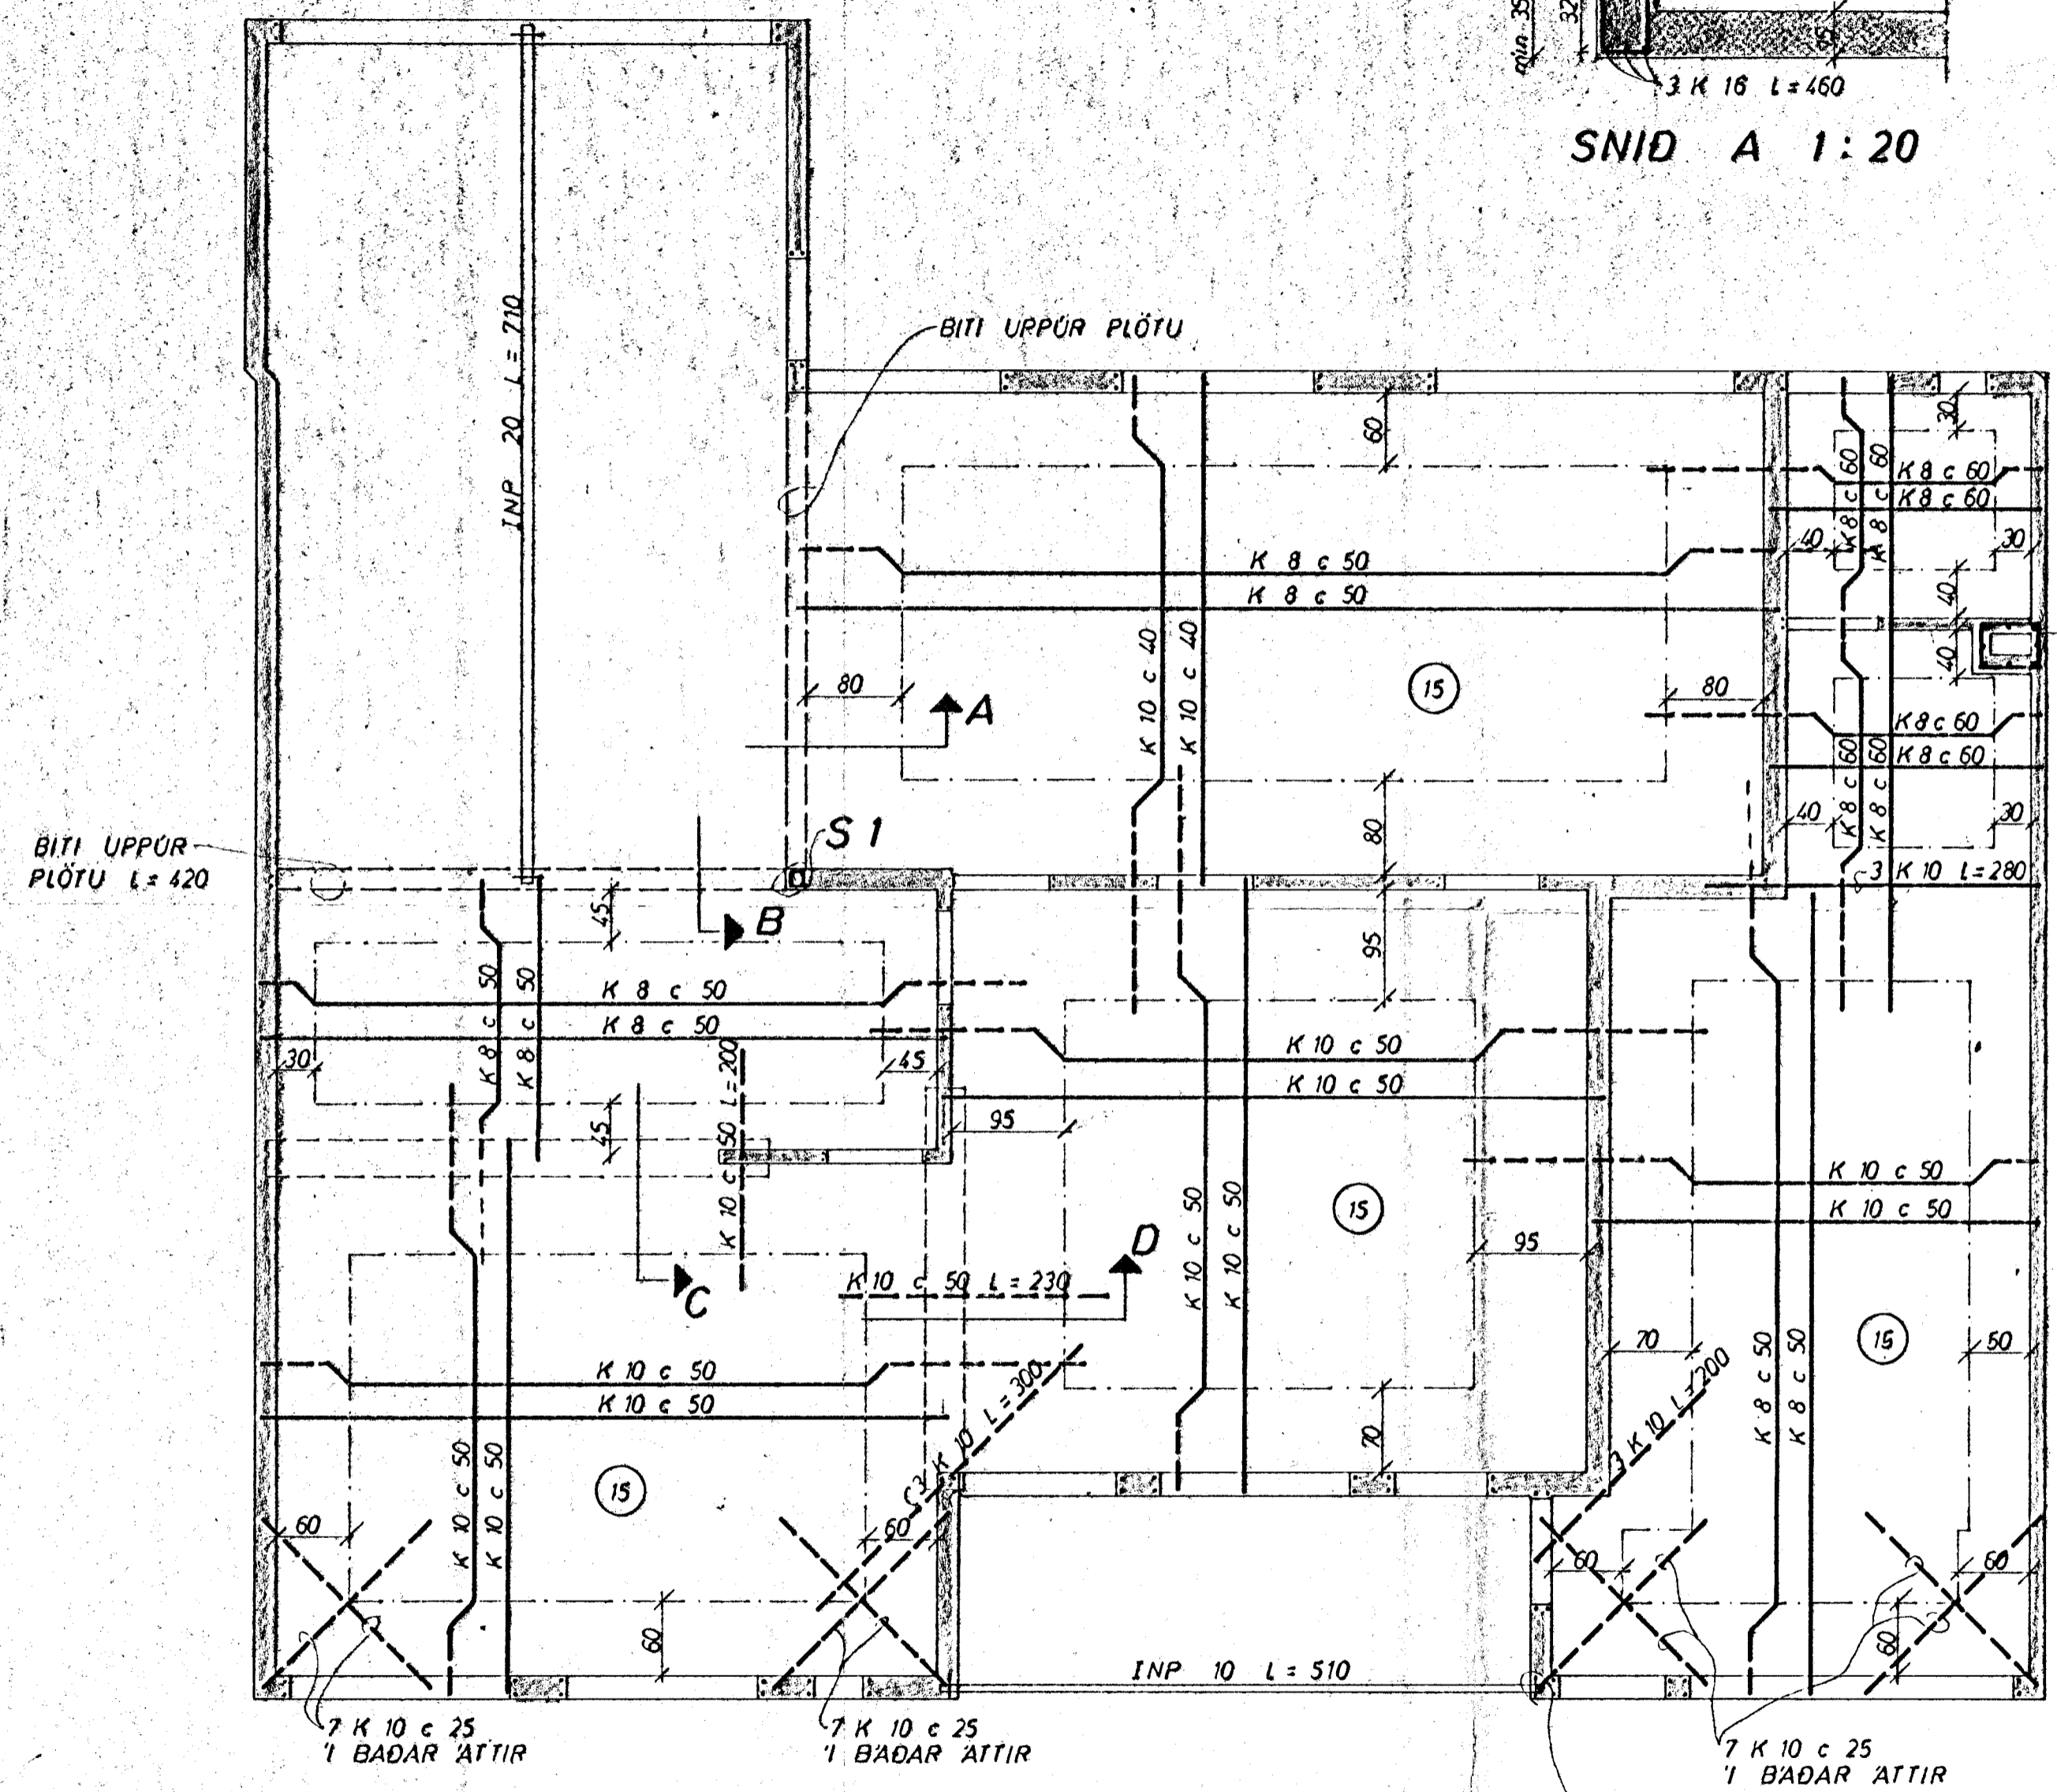

SKORSTEIN
8 K 8 L'ODRETT
R 8 c 25 LARETT

SKYRINGAR:
TAKNAR STÁL Í EFRA BORDI PLÖTU
NEÐRA
15 PLÖTUÞYKKI 1 cm
UPPMÆÐ DYRUM OG GLUGGUM KOMI 2 K 10,
EINS UNDIR GLUGGUM, EN YFIR 3 K 10,
NEMA ANNAD SE SYNT JARNIN GANGI.
MINNST 60 cm ÚT FYRIR OP
Í EFSTU STEYPUKIL TIL FESTINGAR
A SPERRUM R 8 c 20 L=100.
STEYPA S 160
K MERKIR KAMBSTÁL KS 40
R STEYPUSTYRKTARJARN ST 37
ADRAR SKYRINGAR SJA TEIKN NR.
UM ÞETTINGU A SAMSKYTINGUM
HUSANNA SJA FYRIRMÆLI KJ.SV.

JARNMAGN Í VEGGI PLÖTU OG ÞAK
R 8 ~ 100 KG
K 8 ~ 380 KG
K 10 ~ 1000 KG
K 12 ~ 10 KG
K 16 ~ 80 KG

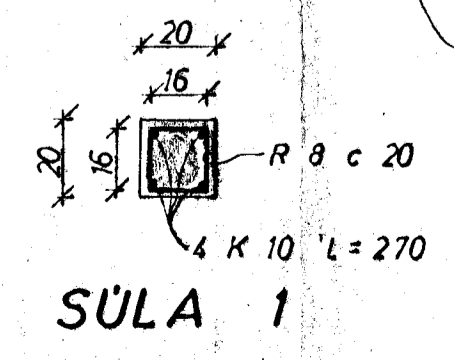

FESTING A STALBITA
SJA ÞAKTEIKNINGU

HAFNARJARDARÞ. R.
BYGGINGAULLTRÚNN
18. sept. 1973

BREIDVANGUR 45	MÆLIKVAFI 1:50 1:20	VERK 7311	TEIKN NR. 2
JARNBENT STEINSTEYPA	Hannað: JB Teiknað: JH	Yfirfarið: Samb: JB	DAGS JULÍ '73
JÓHANN GUNNAR BERGÞÓRSSON VERKFR MVFI KÖLDUKINN 9 • HAFNARFIRÐI • Sími 52895	BREYTT		