
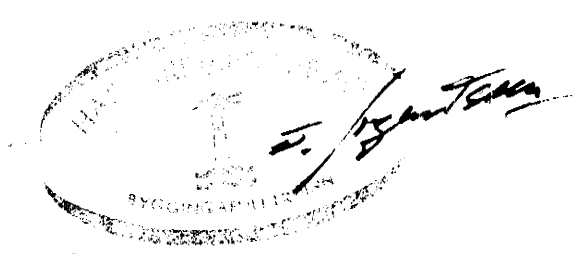


OFNATAFLA  $\alpha t = 40^\circ$

NR.	Kcal/t	MESTA HÆÐ	MESTA LENGD	PANEL OFNAR	TENG	ATH.
301	430	700	1200	P 590 - 1040	CD	
302	930	700	1800	P 2 590 - 1360	AB	
303	455	-	-	P 590 - 1120	CD	
304	760	700	1550	P 2 590 - 1120	AB	
305	630	700	1550	P 590 - 1520	AB	
306	630	700	1550	P 590 - 1520	AB	
307	340	600	1000	P 590 - 800	AB	
308	860	600	1600	P 2 500 - 1440	AB	
309	990	450	1400	P 3 440 - 1360	AB	
310	1950	450	3000	P 3 440 - 2640	AB	
311	520	250	1700			
312	990	450	1350	P 3 440 - 1360	AB	

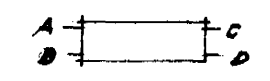

SVEINBJÖRN SIGURÐSSON TEKNIFR.		
MIBVANGI 116		SÍMI 52256 MTFÍ
BREIÐVANGUR 50	MKV 1:50	DAGSETN. 24.6.76
HITALÖGN: STAÐSETNING OFNA Á 2. HÆÐ	BREYTING	DAGS.
	DREGIÐ <i>svs</i>	HANNAÐ <i>svs</i>
<i>Sveinbjörn Sigurðsson</i>		760.3-10