
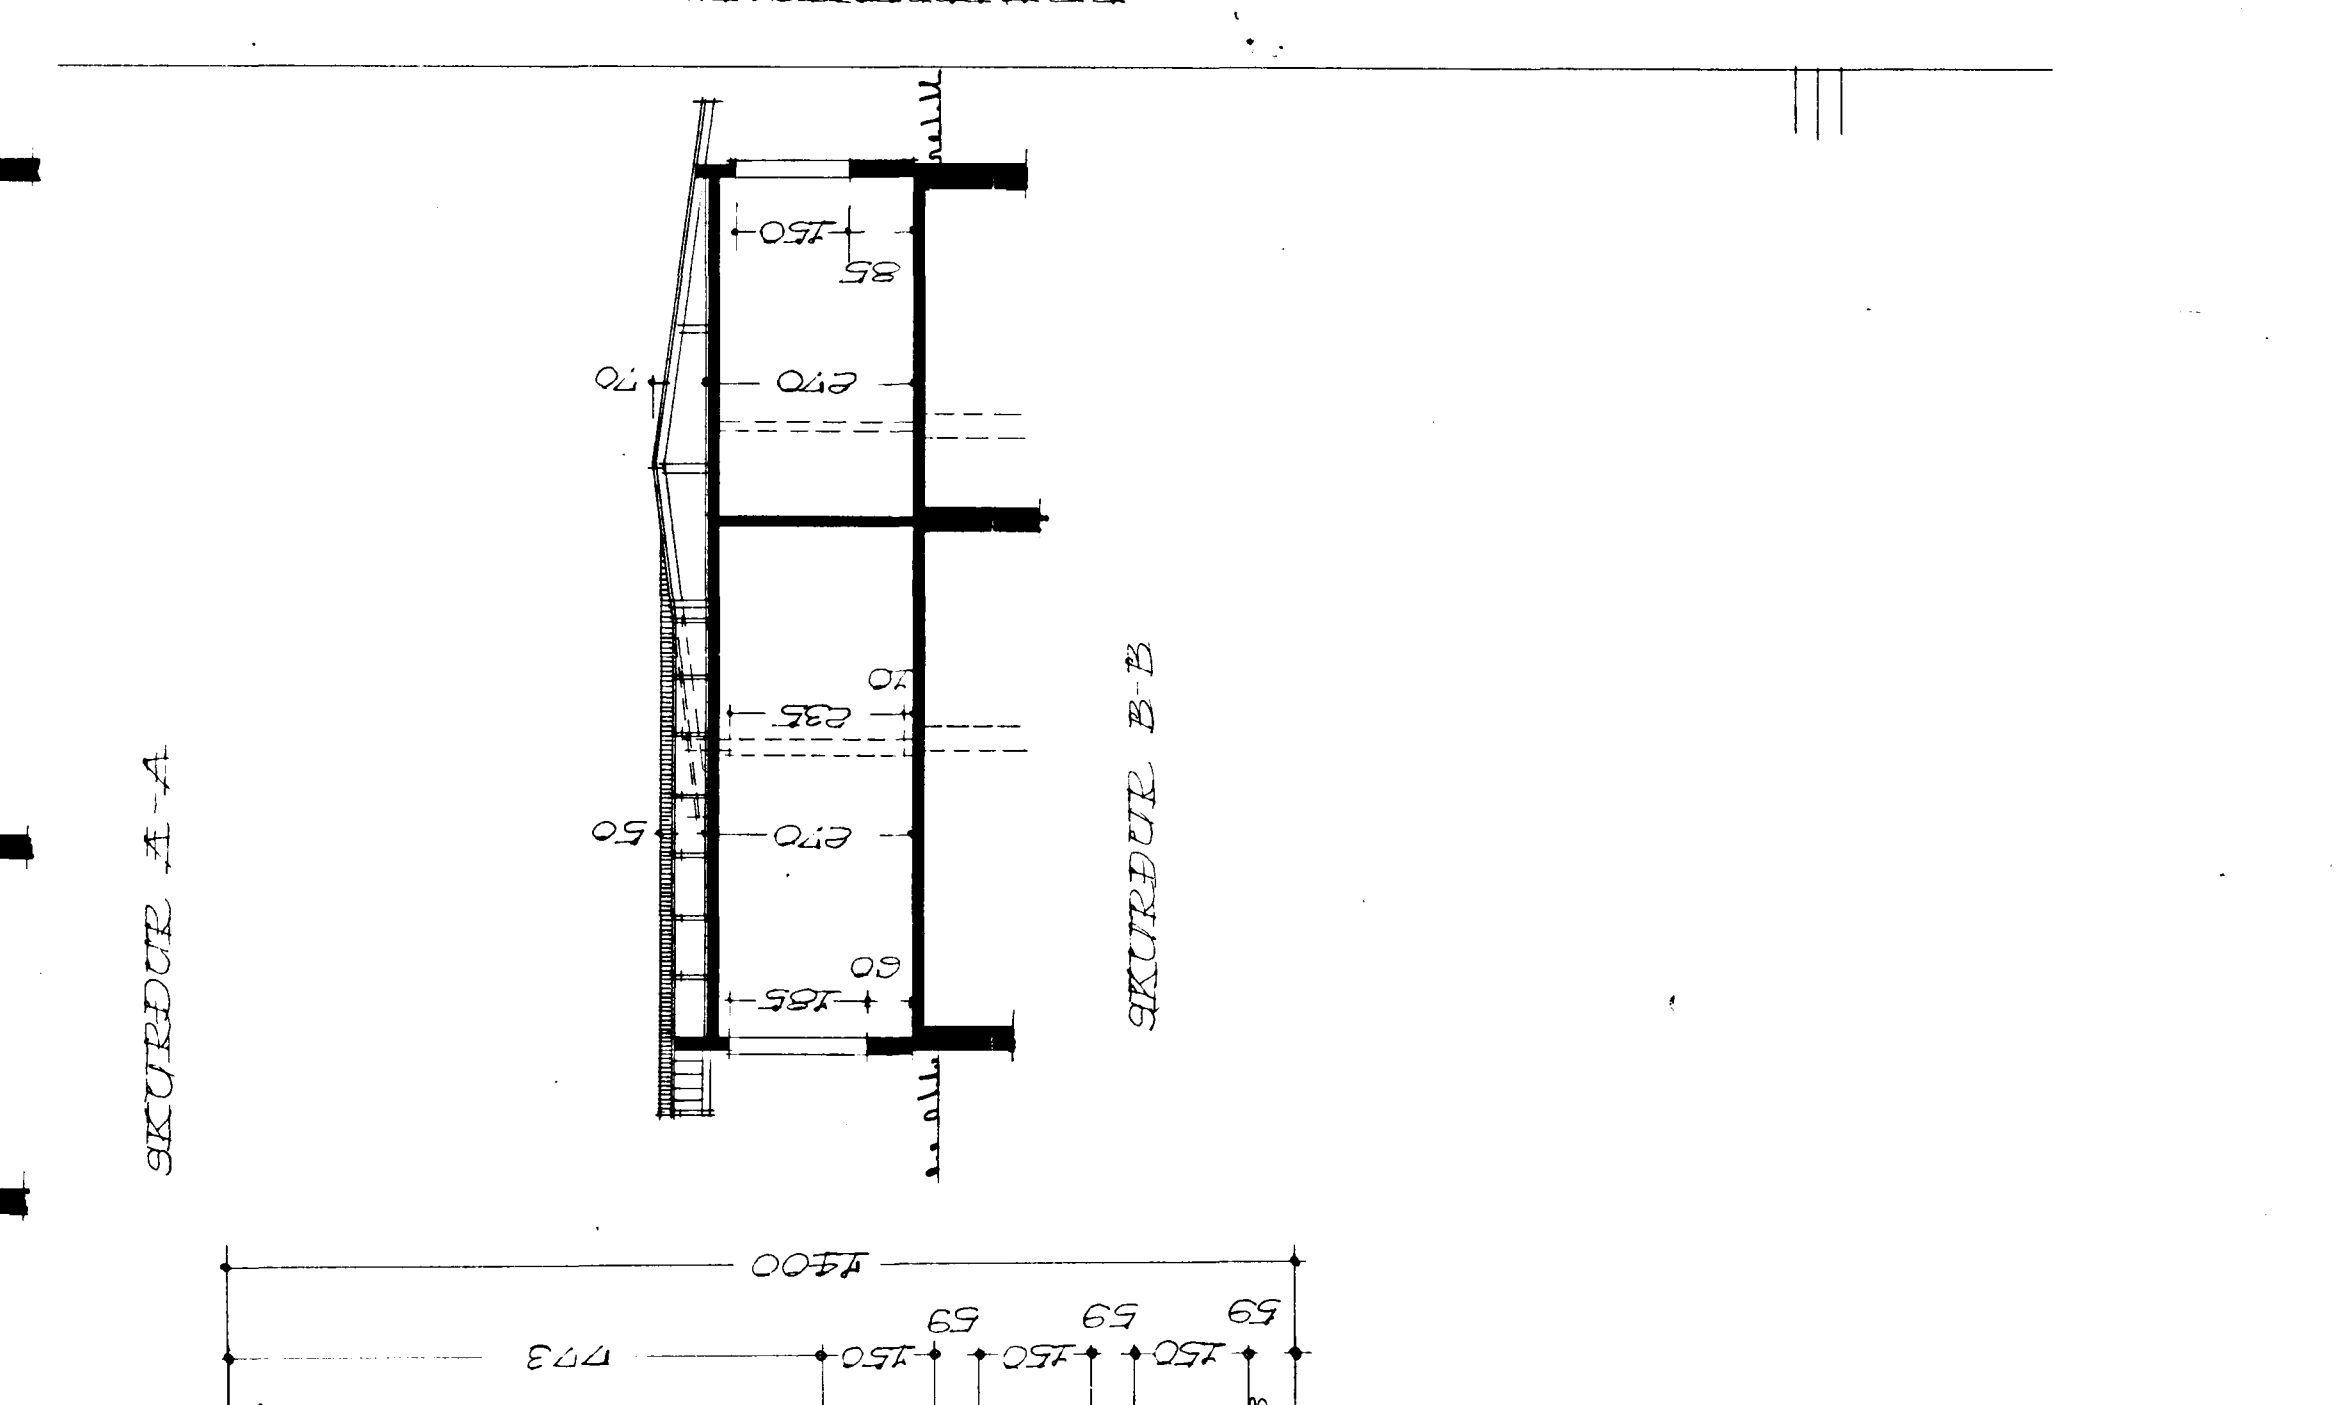
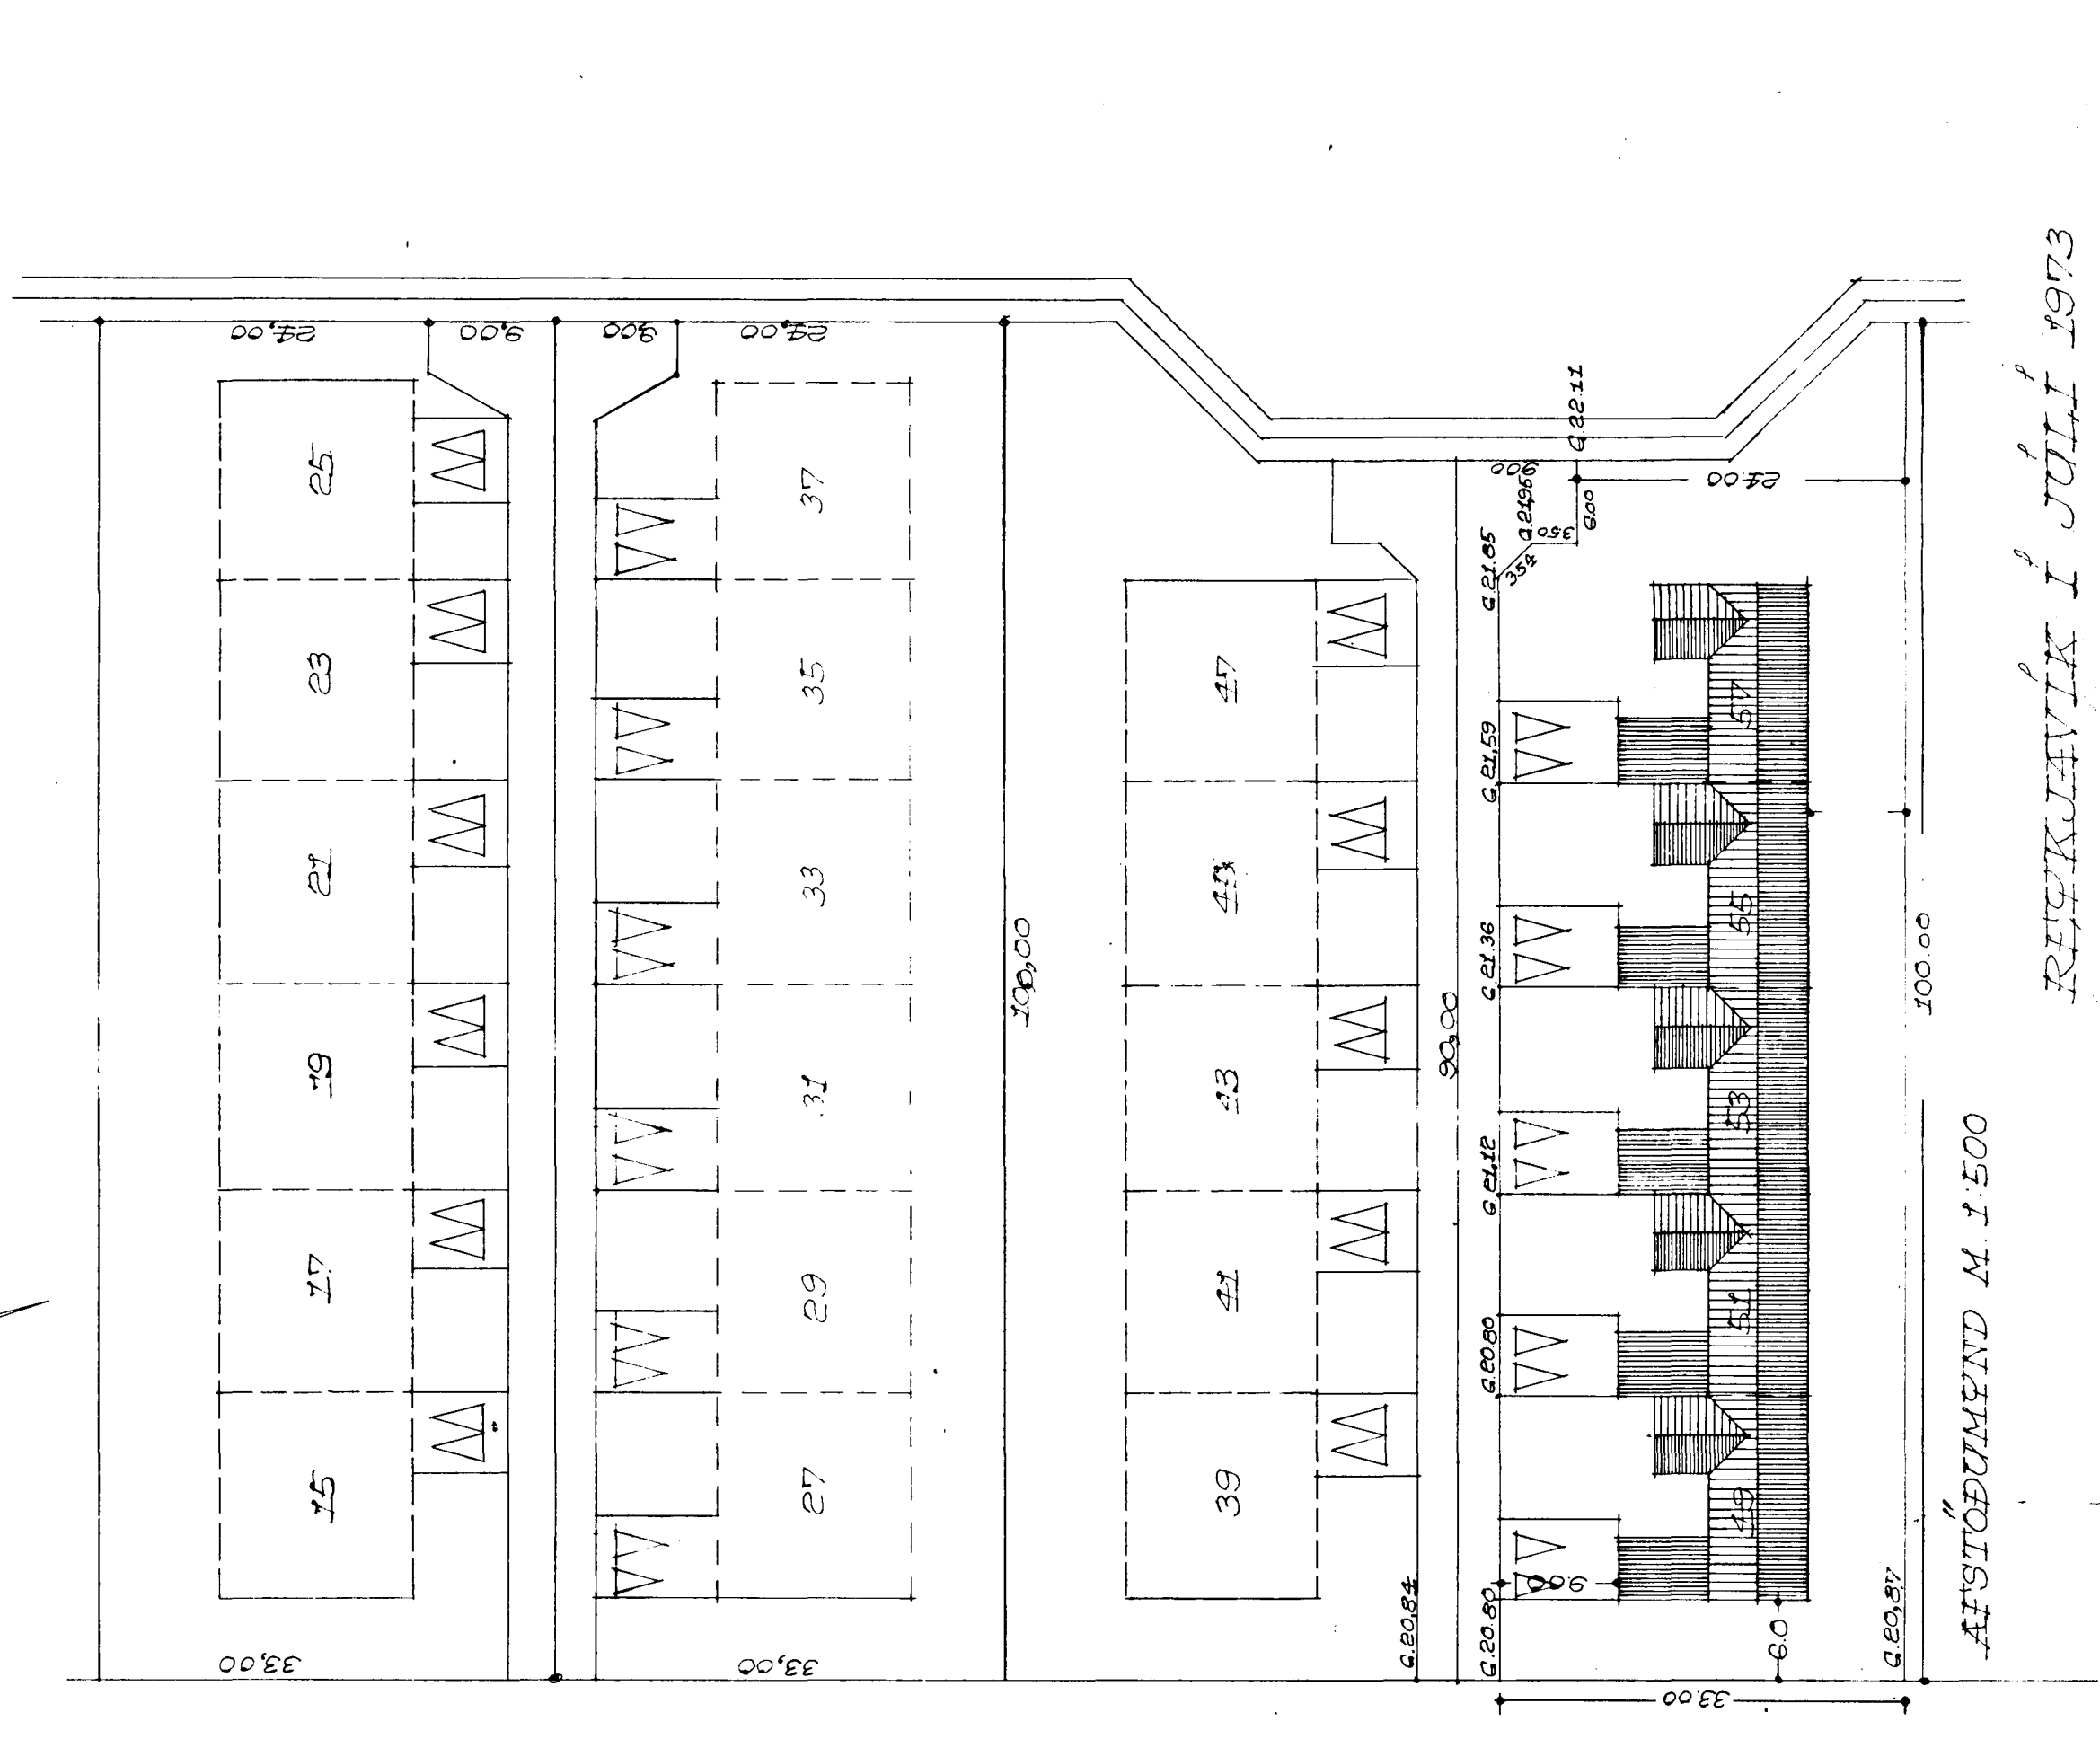


BREIÐVINGUR NR. 49-51-53 (55) 57 M. 1:100

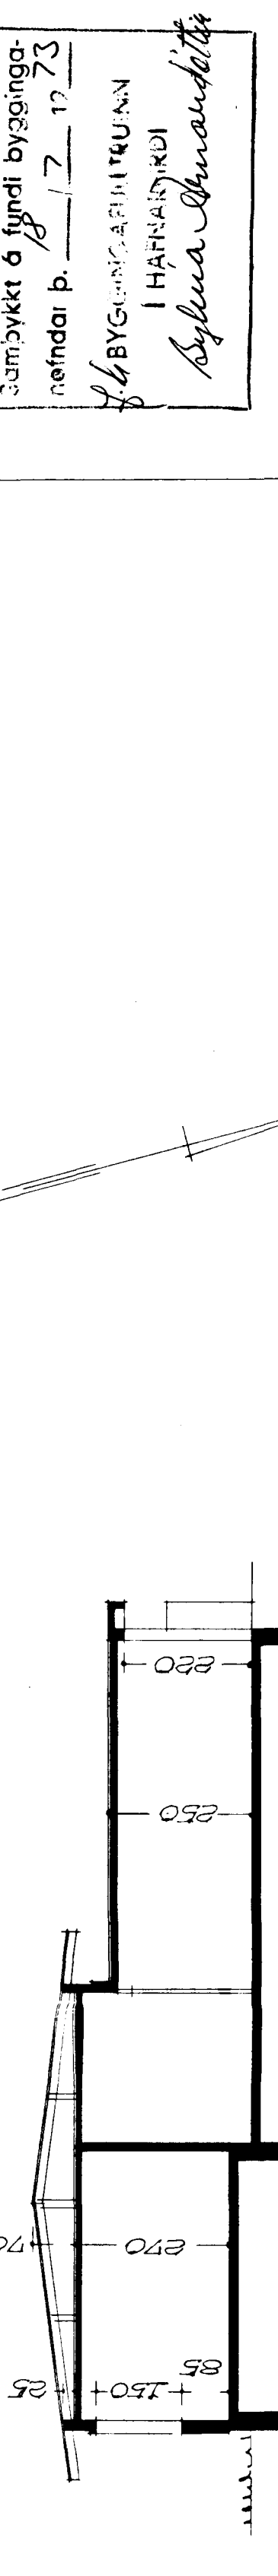

Samþykkt 6 jundi bysings-
nefndar þ. 17. 1973
BYGGINGAÁRITRÚNN
HARFRAÐJÓKI
Sýkna Árnadóttir

REKKAVIK 1. JULI 1973

ÁSTODDEND M. 1:500