




BREIDVANGUR NR. 49-51-53-55-57 M. 1:100

Samþykkt á fundi bygginga-  
ráðs nr. 187 Z. 19. 73  
BYGGINGA- og  
HÉTTI- og  
Sýslu- og  
Sýslu- og

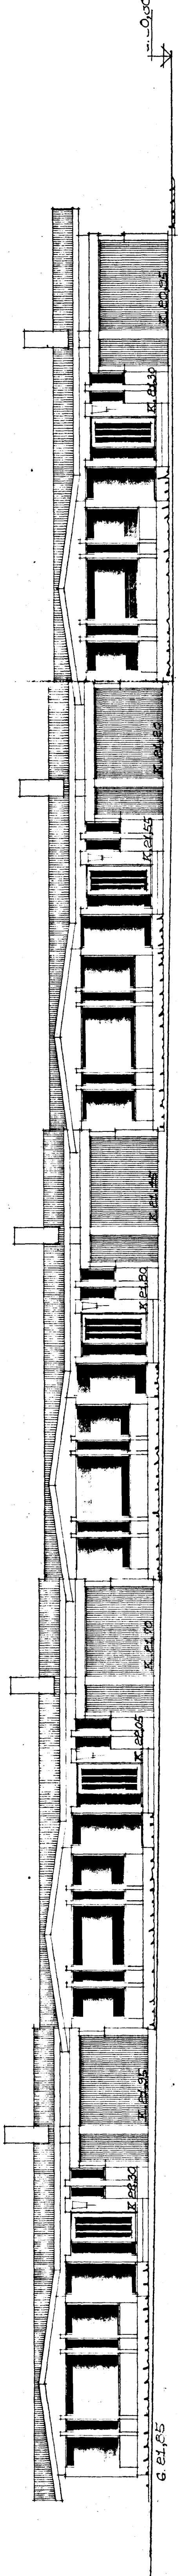


SUÐUR

AUSTUR

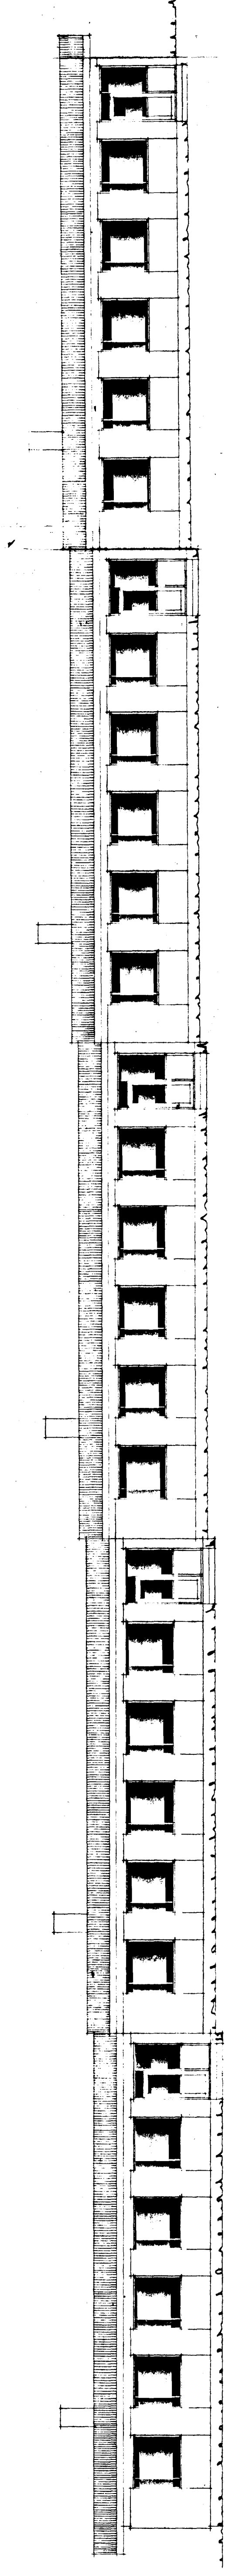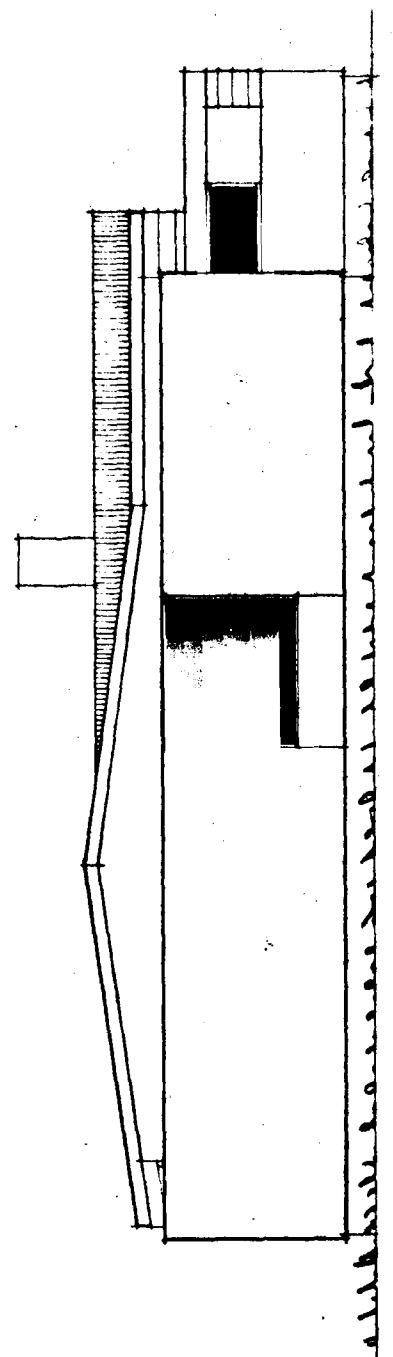

NORÐUR

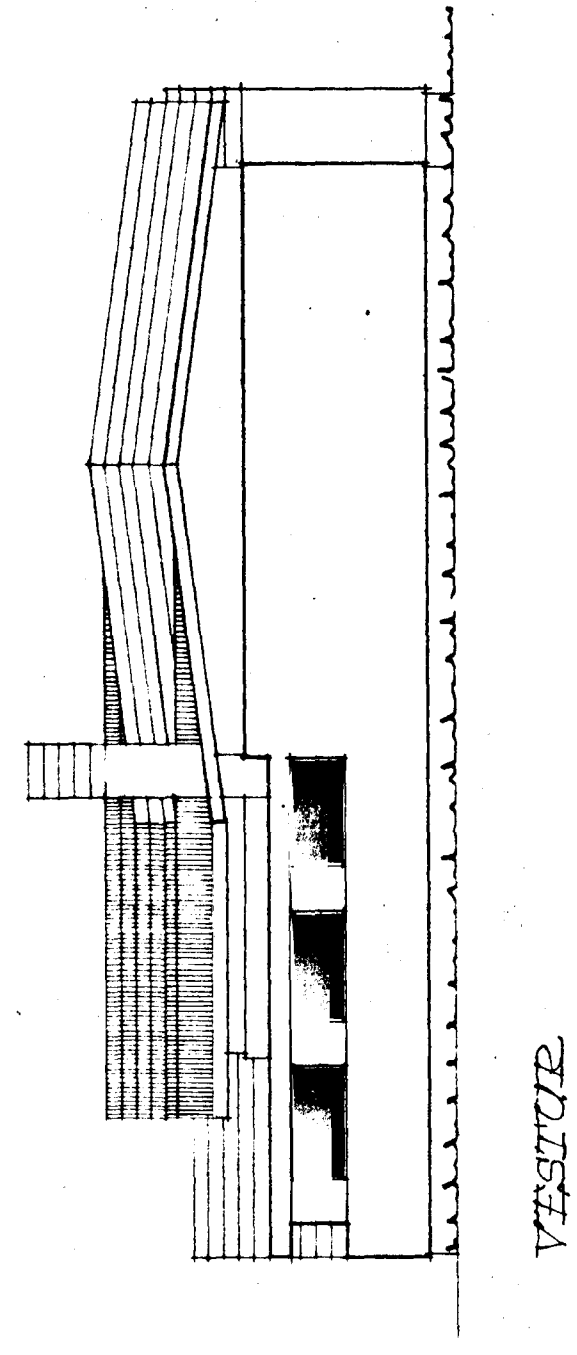

VESTUR

BEKKJAVÍK Í JÚLÍ 1973  
Sýslu- og  
Sýslu- og