


Panel - skálofnar.

Nr.	Gerð	Teng.	Nr.	Gerð	Teng.	Nr.	Gerð	Teng.	Nr.	Gerð	Teng.
K01	P740 - 1440	AB	101	P590 - 1360	CB	201	P590 - 1200	CD	301	P590 - 1360	CB
K02	P ₂ 740 - 2320	CB	102	P ₂ 590 - 960	AB	202	P ₂ 590 - 880	AB	302	P ₂ 590 - 960	AB
K03	P ₂ 740 - 1760	CB	103	P ₂ 500 - 3200	AD	203	P ₂ 500 - 2720	AD	303	P ₂ 500 - 3200	AD
K04	P ₂ 740 - 1200	CD	104	P ₃ 590 - 1360	CB	204	P ₃ 590 - 1200	CD	304	P ₃ 590 - 1360	CB
K05	P ₂ 740 - 1600	AD	105	P ₂ 590 - 1440	CB	205	P ₂ 590 - 1280	CB	305	P ₂ 590 - 1440	CB
K06	P ₂ 740 - 1440	CD	106	P590 - 1360	CB	206	P590 - 1200	CB	306	P590 - 1360	CB
K07	P740 - 880	AB	107	P590 - 1040	AB	207	P590 - 880	AB	307	P590 - 1040	AB
K08	P740 - 960	CD	108	P ₂ 500 - 1200	CB	208	P500 - 1680	CB	308	P ₂ 500 - 1200	CB
K09	P590 - 400	CD	109	P ₂ 740 - 1200	AB	209	P ₂ 590 - 1760	CB	309		
K10	P590 - 560	CD	110	P ₂ 500 - 1200	CB	210	P500 - 1680	CB	310	P ₂ 500 - 1200	CB
K11	P ₂ 590 - 1040	CD	111	P590 - 1440	CB	211	P590 - 1280	CB	311	P590 - 1440	CB
K12	P590 - 1280	CB	112	P590 - 880	CD	212	P590 - 720	CD	312	P590 - 880	CD
K13	P ₃ 500 - 2720	AD	113	P590 - 1040	AB	213	P590 - 880	AB	313	P590 - 1040	AB
K14	P740 - 1200	CD	114	P590 - 1360	AD	214	P590 - 1200	AD	314	P590 - 1360	AD
			115	P590 - 1520	AD	215	P590 - 1360	AD	315	P590 - 1520	AD
			116	P ₂ 590 - 1200	CD	216	P ₂ 590 - 1200	CD	316	P ₂ 590 - 1440	CB
			117	P ₂ 500 - 2720	AD	217	P ₂ 500 - 2720	AD	317	P ₃ 500 - 2540	AD

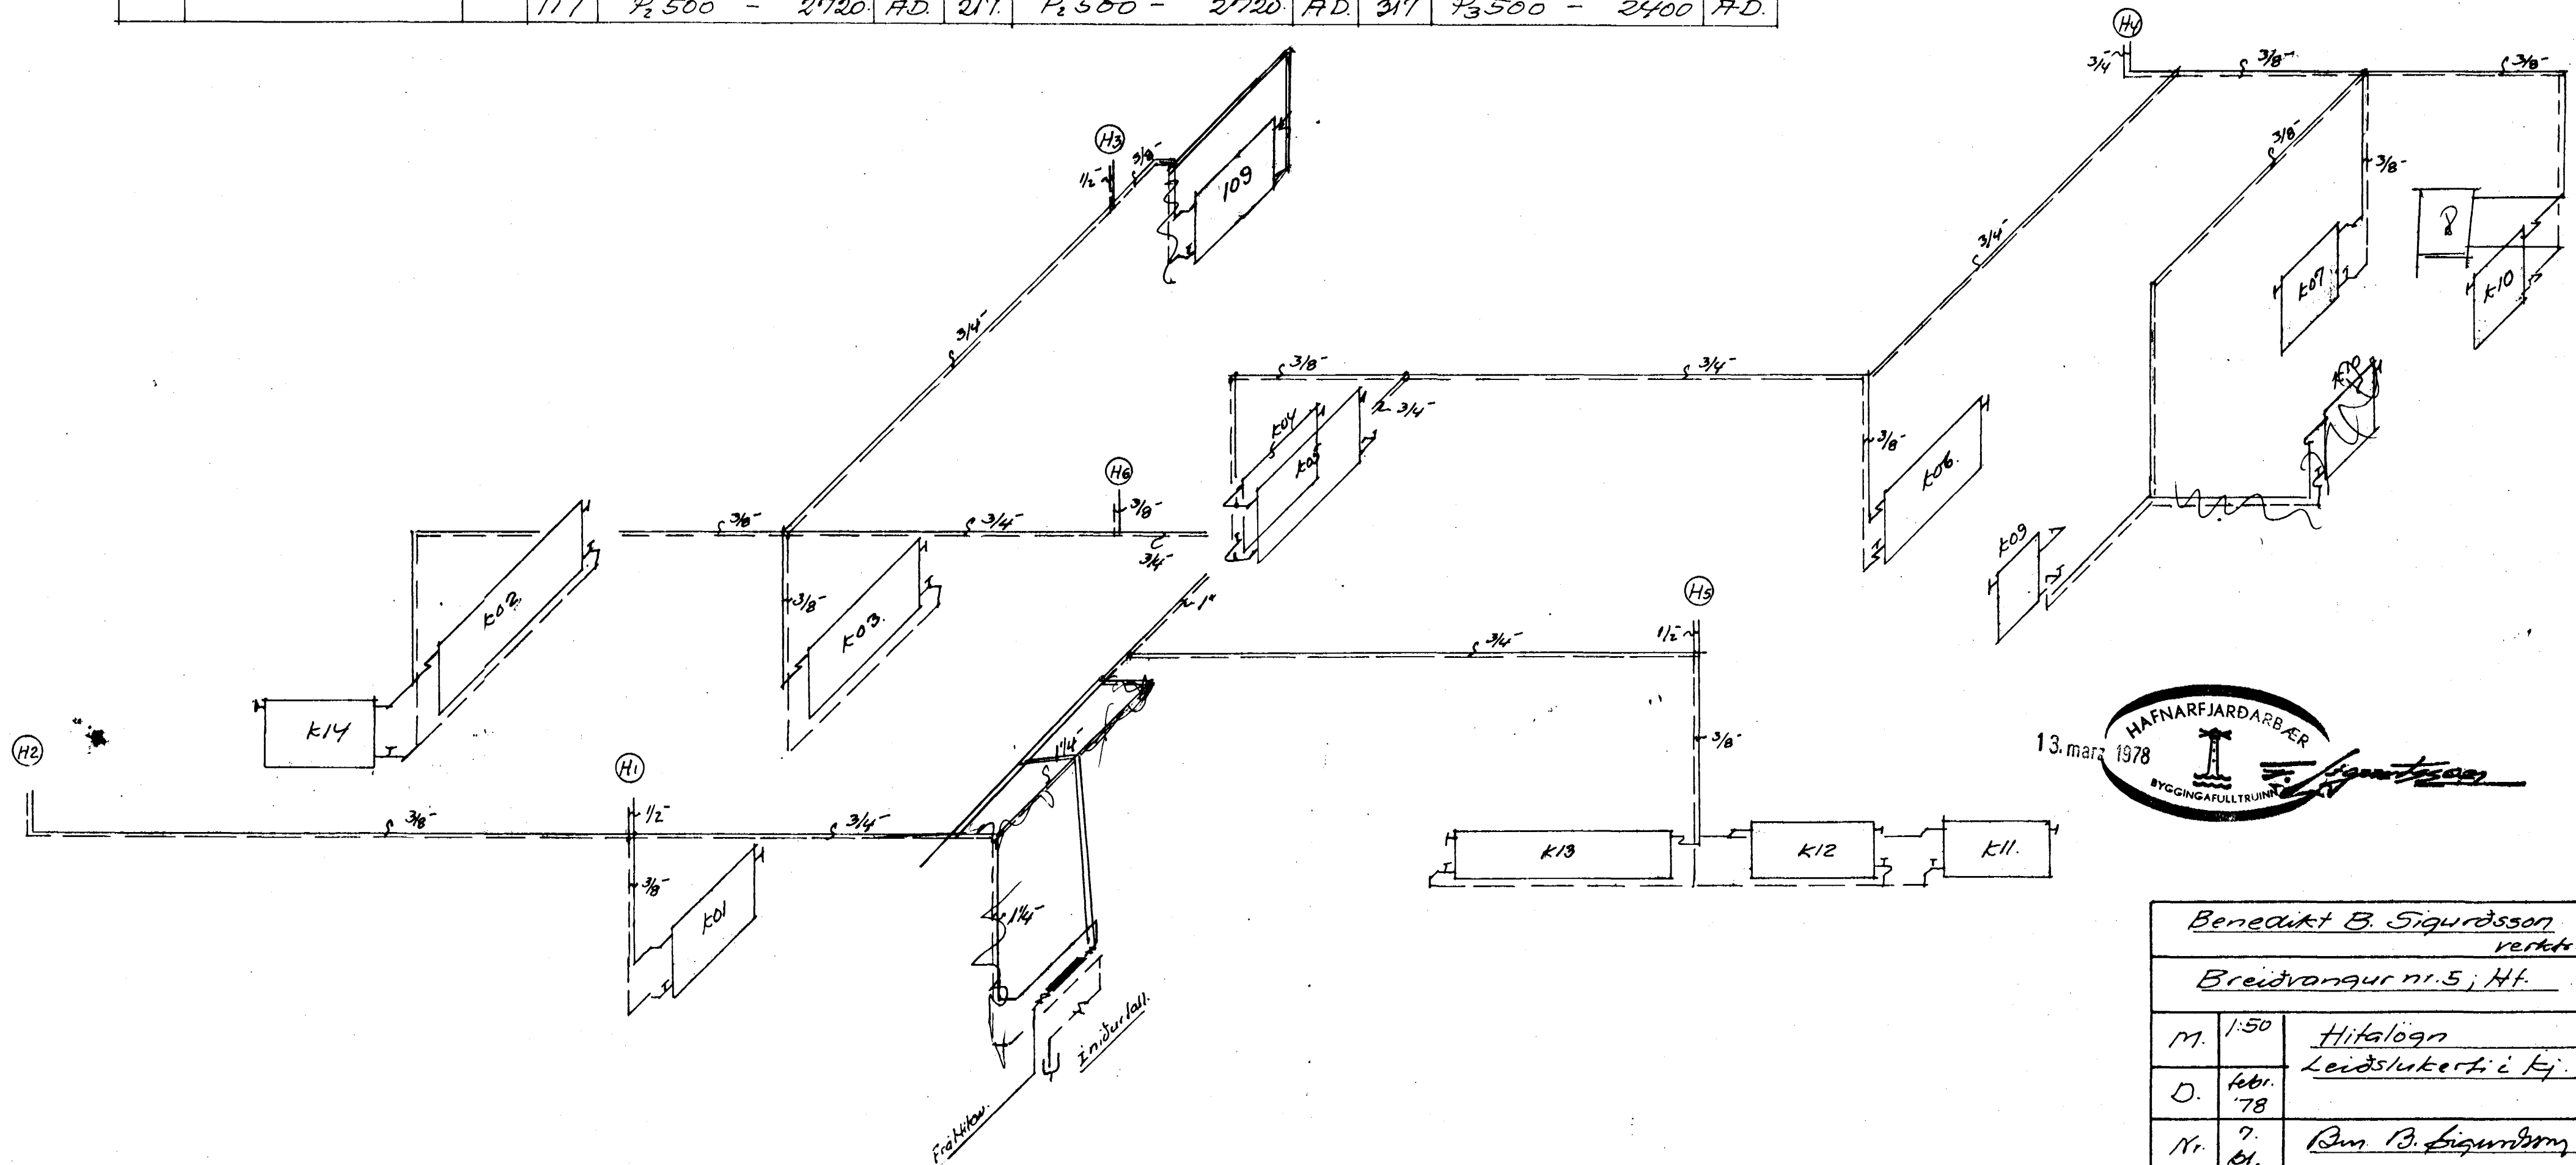

Benedikt B. Sigrúðsson		vertkr.
Breiðvöngur nr. 5; Hf.		
M.	1:50	Hitalögn
D.	febr. '78	Leiðslukerti í Kj.
Nr.	7. bl.	Bun. B. Sigrúðsson