



HLUTI A

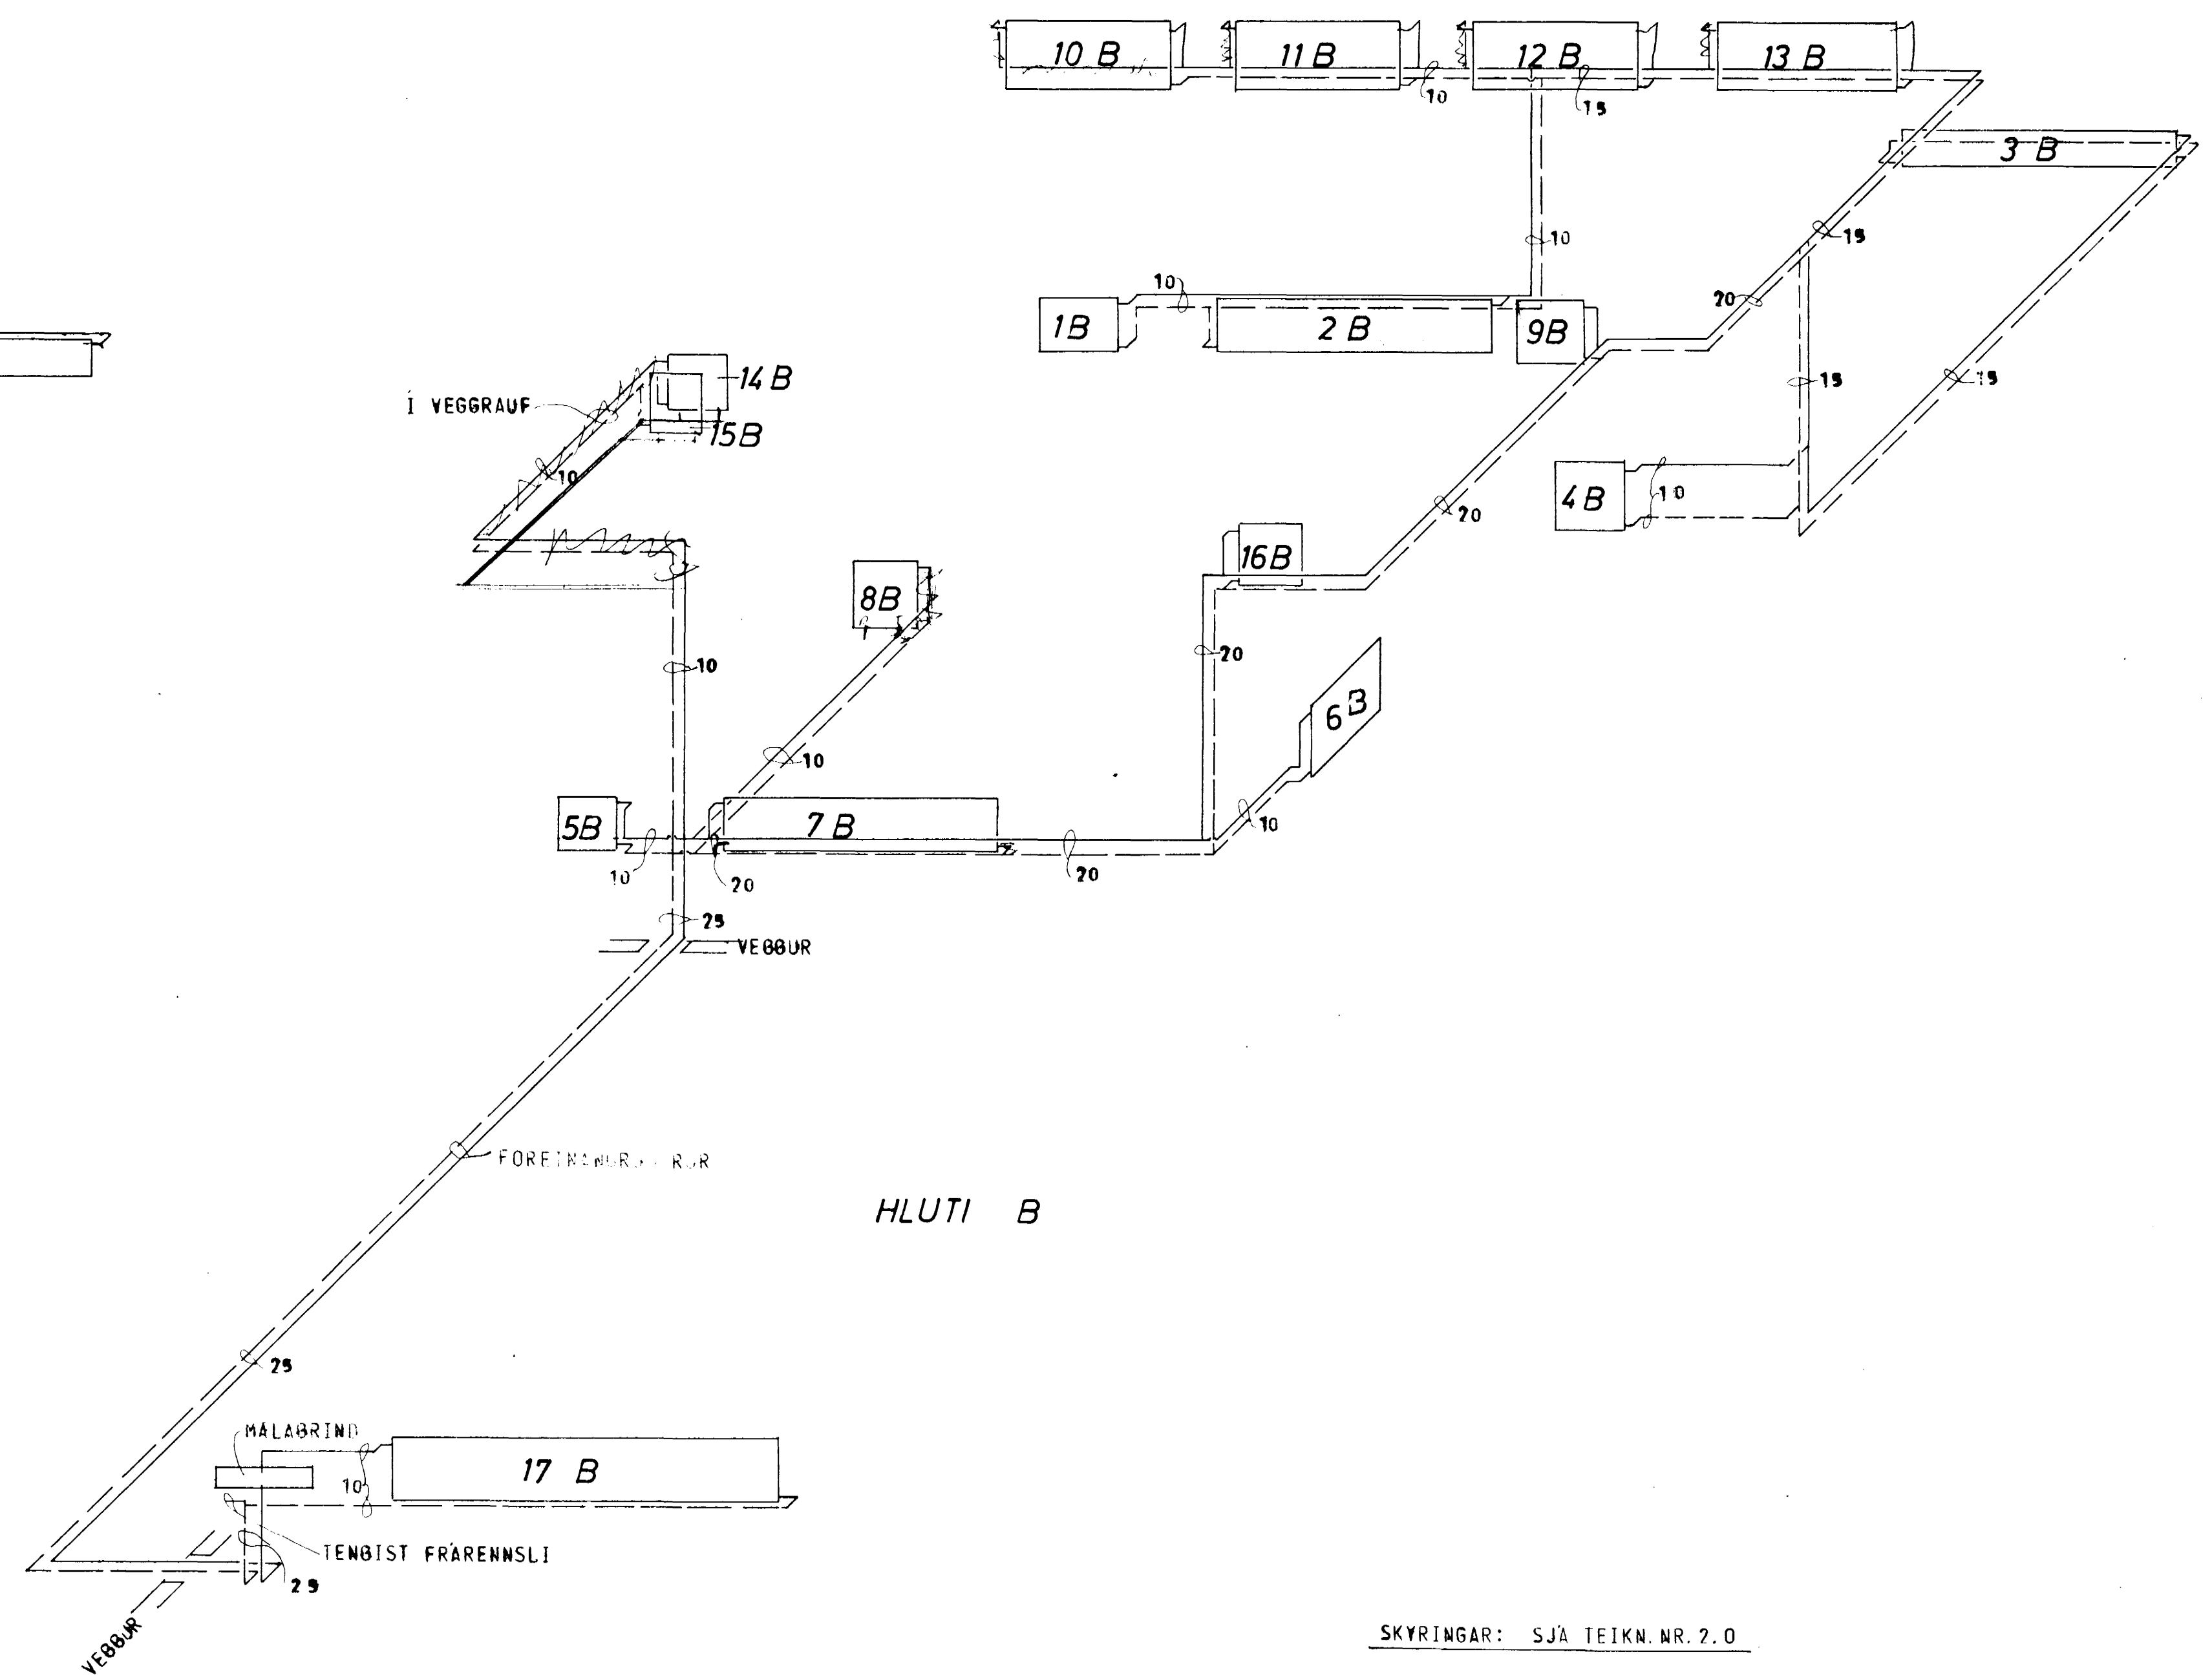

HLUTI B

KERFI - 1 : 50

SKYRINGAR: SJA TEIKN. NR. 2.0

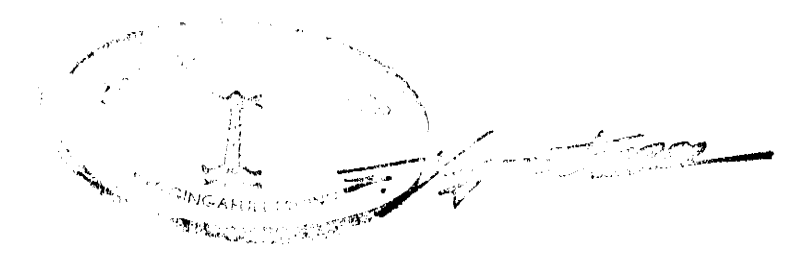

BREIÐVANGUR 62	MÆLIKVARDI 1:50	VERK 7710	TEIKN NR 33
HITALÖGN - KERFI	Hannað: <input checked="" type="checkbox"/>	Yfirfarið: <input checked="" type="checkbox"/>	DAGS MÁÍ '77
JÓHANN GUNNAR BERGPÓRSSON VERKFR MVFI STRANDGÖTU 11 - HAFNARFIRÐI - Sími 53315	Teiknað: <input checked="" type="checkbox"/>	Samb: <input checked="" type="checkbox"/>	BREYTT