


Samkvæmt 6. fundi byggingar-  
ráðs nr. 14 3 73  
E. Jónsson

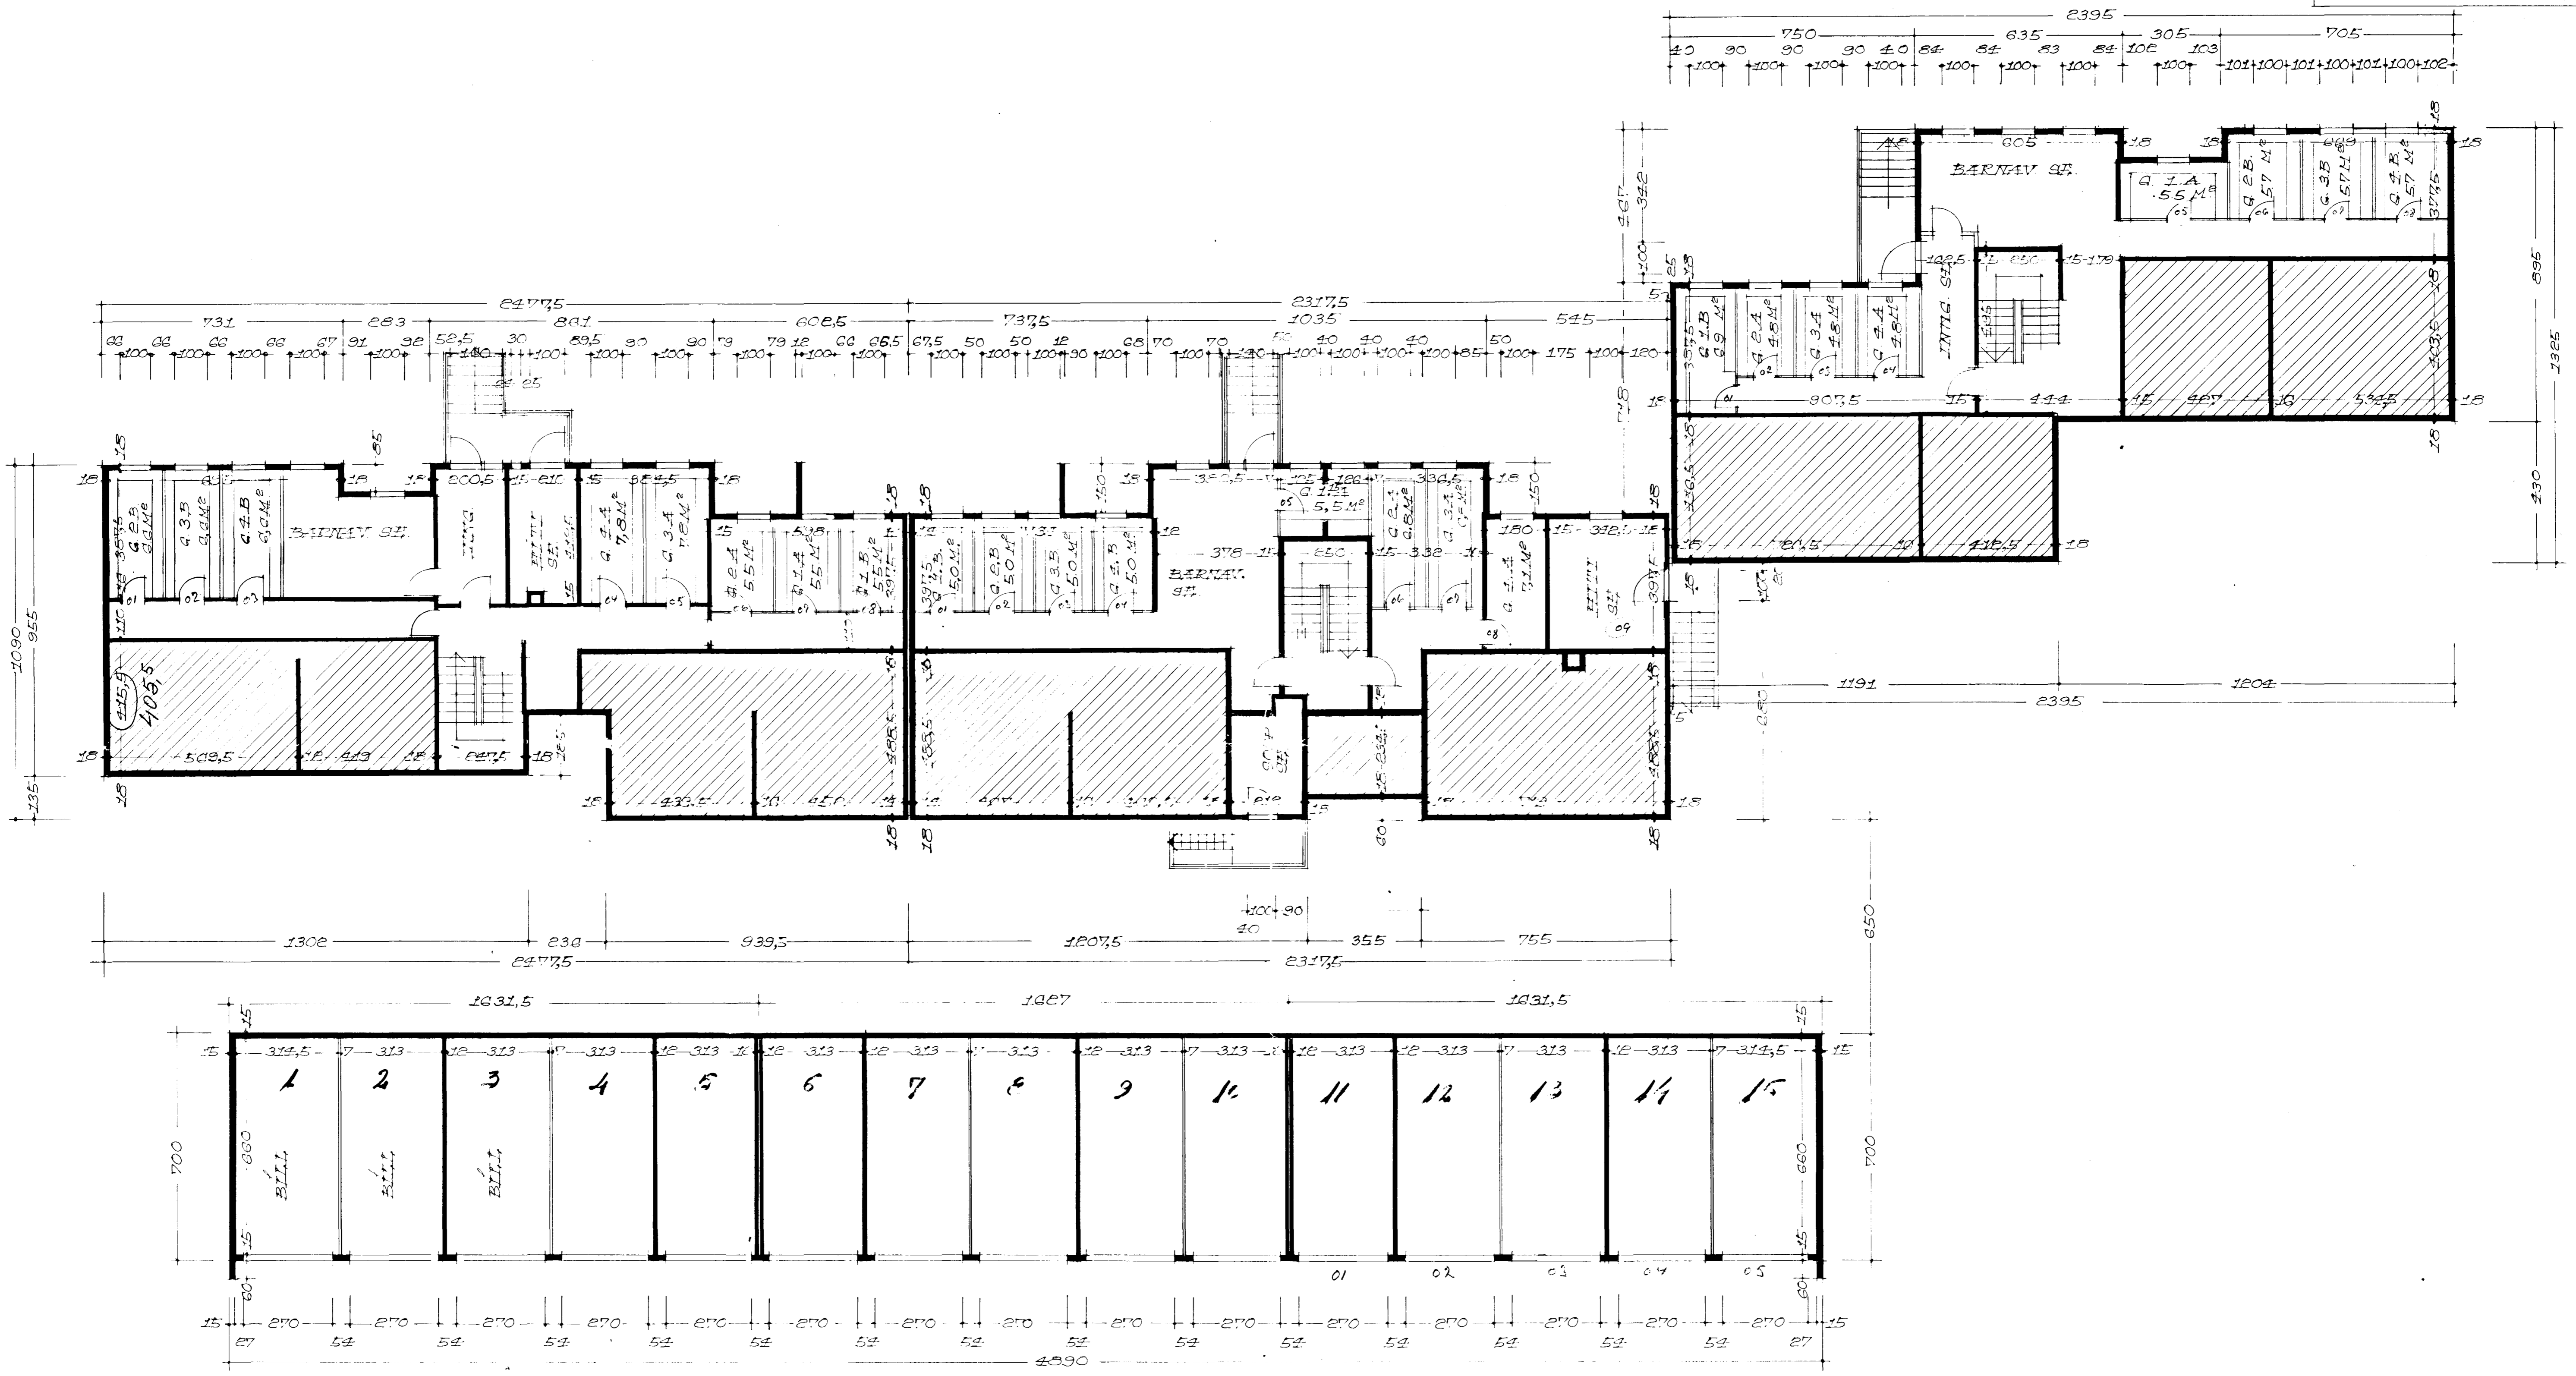

GRUNNMÖND KJALLARA

REYKJAVÍK / FEBRÚAR 1973  
Þjartan Sveinsson