

B ↛ 3 ↛ 7


# Plotubits

L4220R φ3%20

5sgn K16 L=300

SNIP b-b

KUARDI 1310

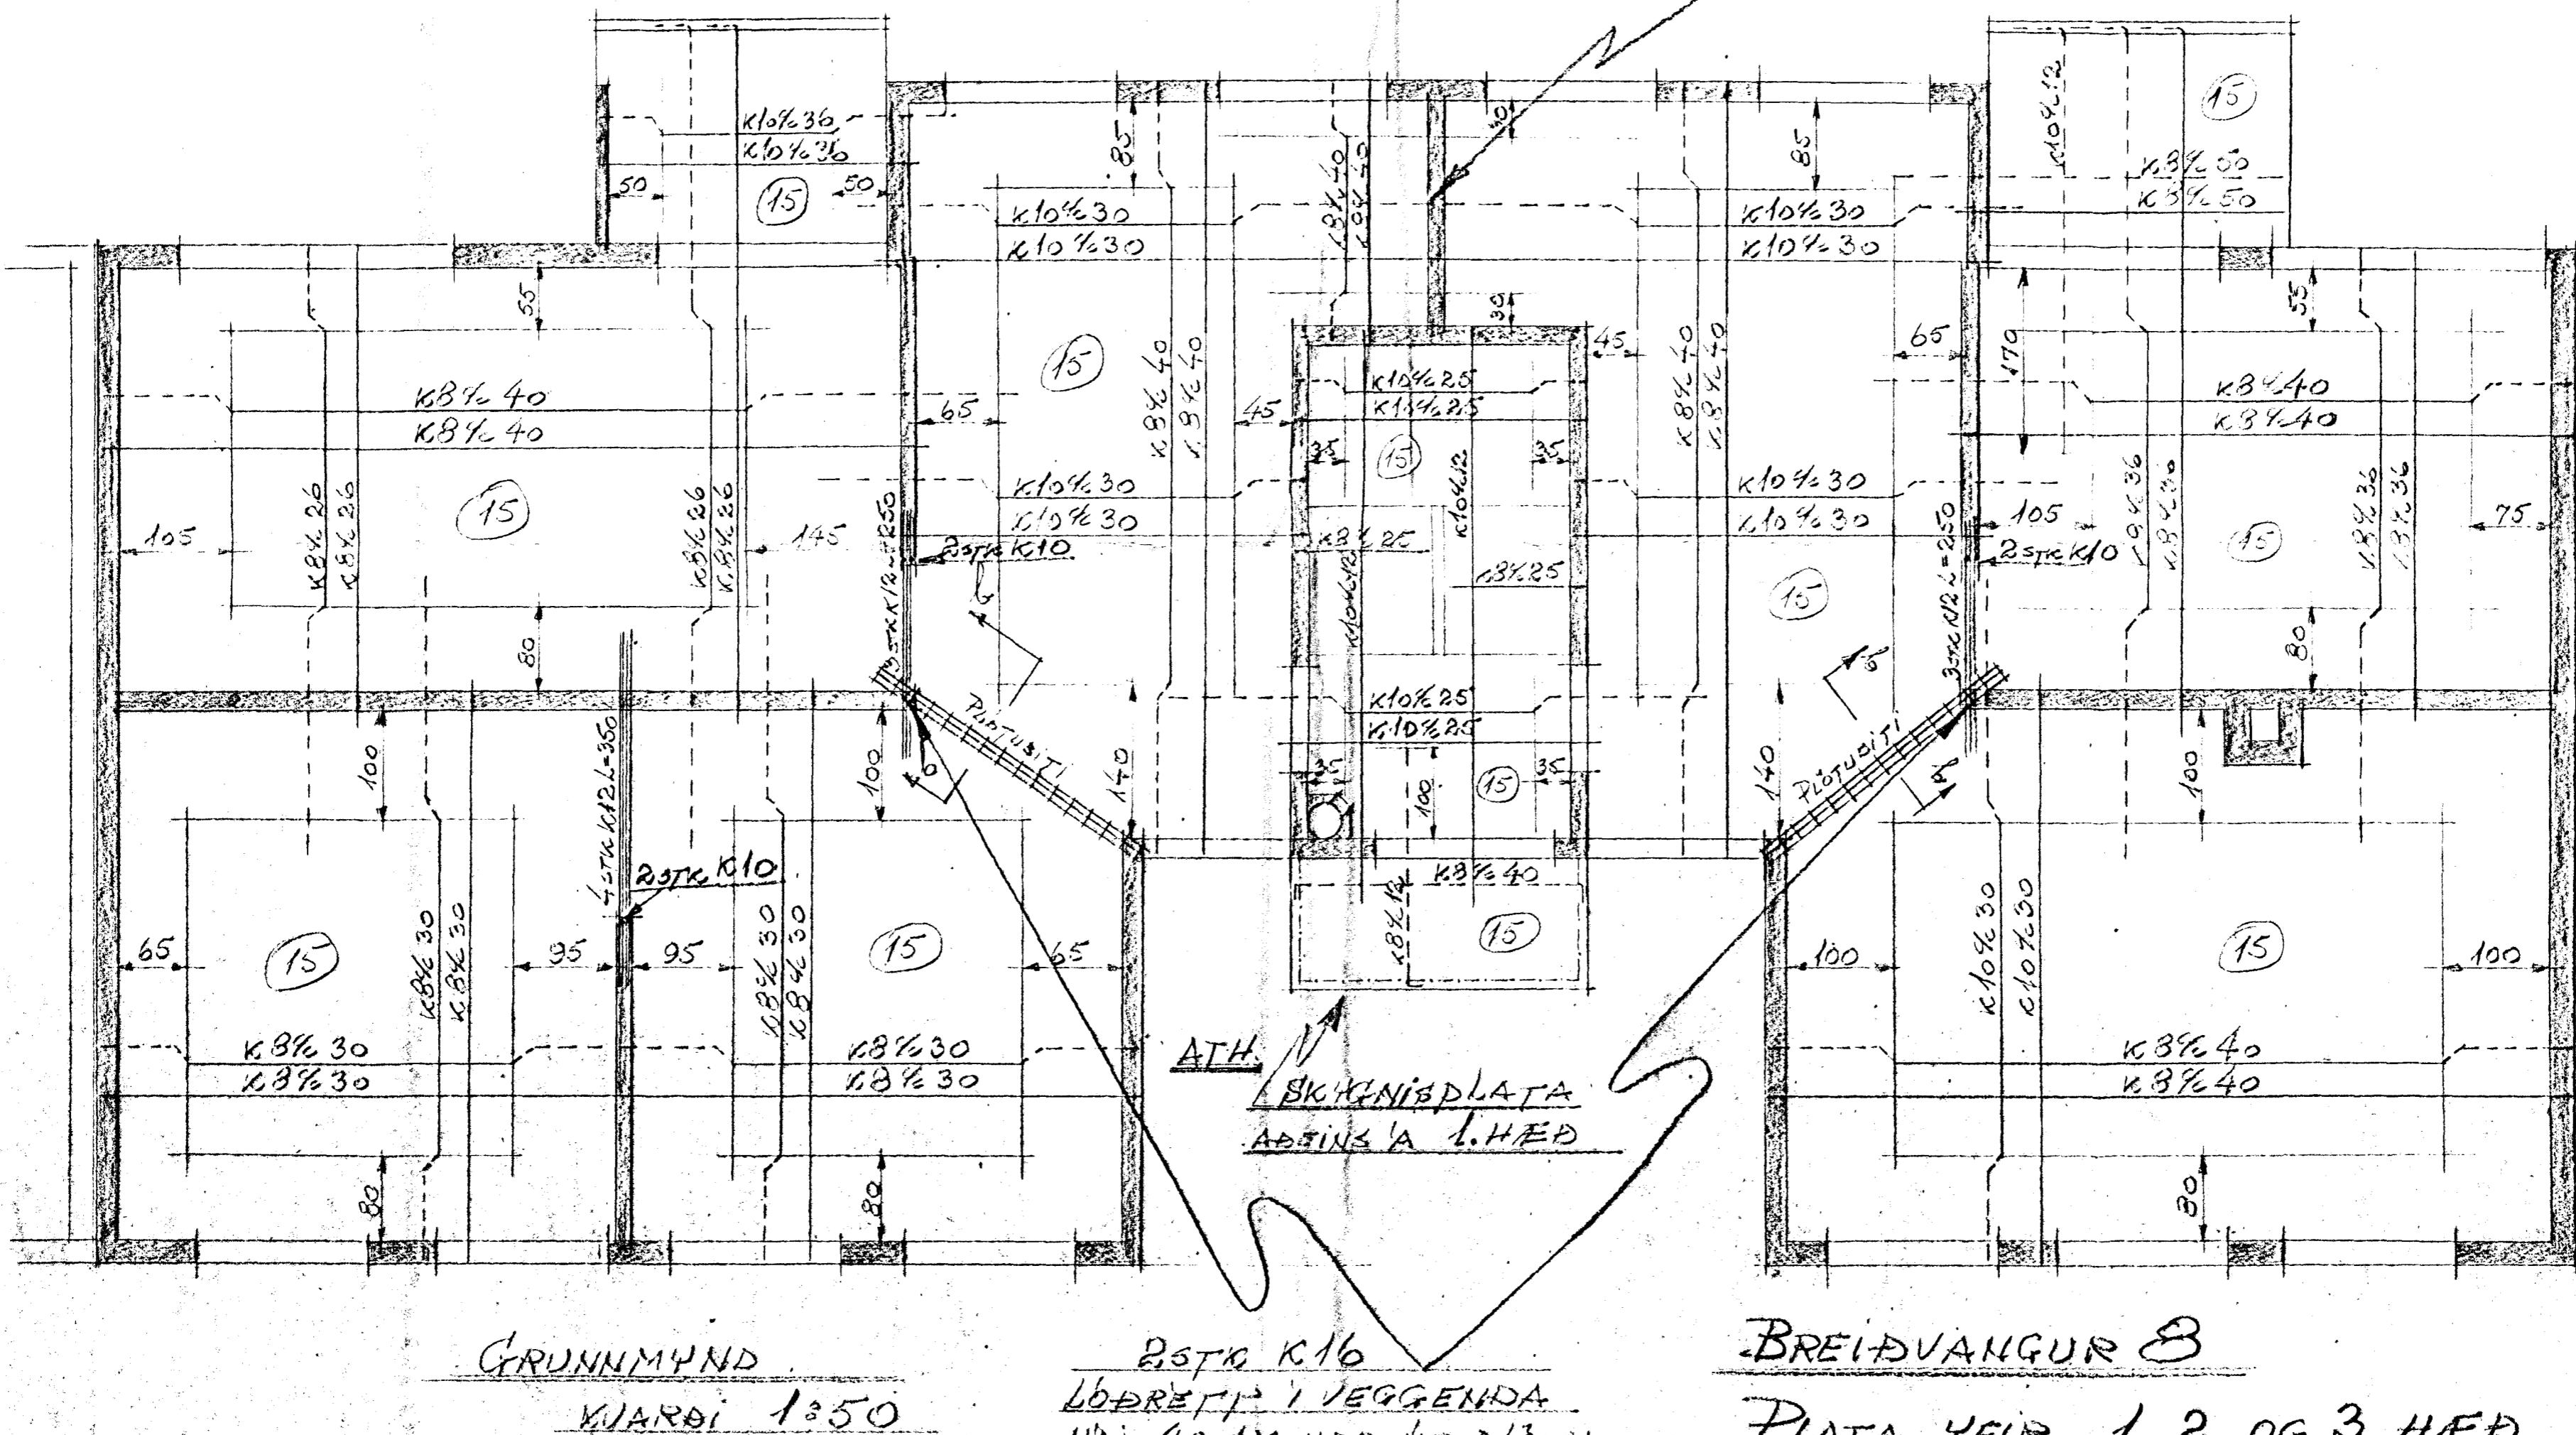

## GRUNNMYND

KUAROI 1350

25TK K16  
LBDRÖTTA I VEGGEN HÖA  
NAI 40 CM UPP ÖR PLÖT

BREIDVANGUR 8

# PLATA YFIR 1. 2. OG 3. HÆD

Hafnarfjörður mai 1973, Birgir Sigólfsson