




deili a

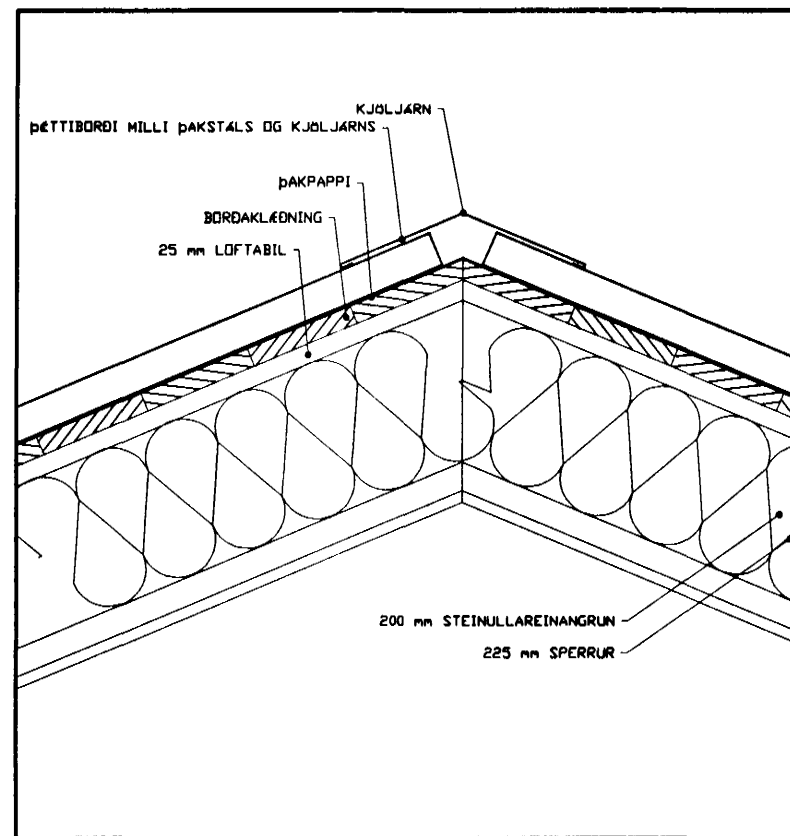


deili b

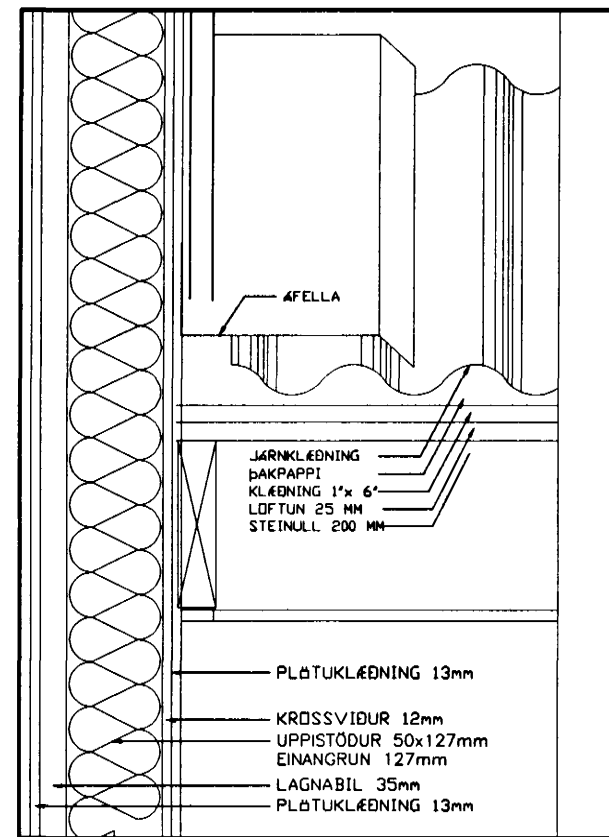


deili c

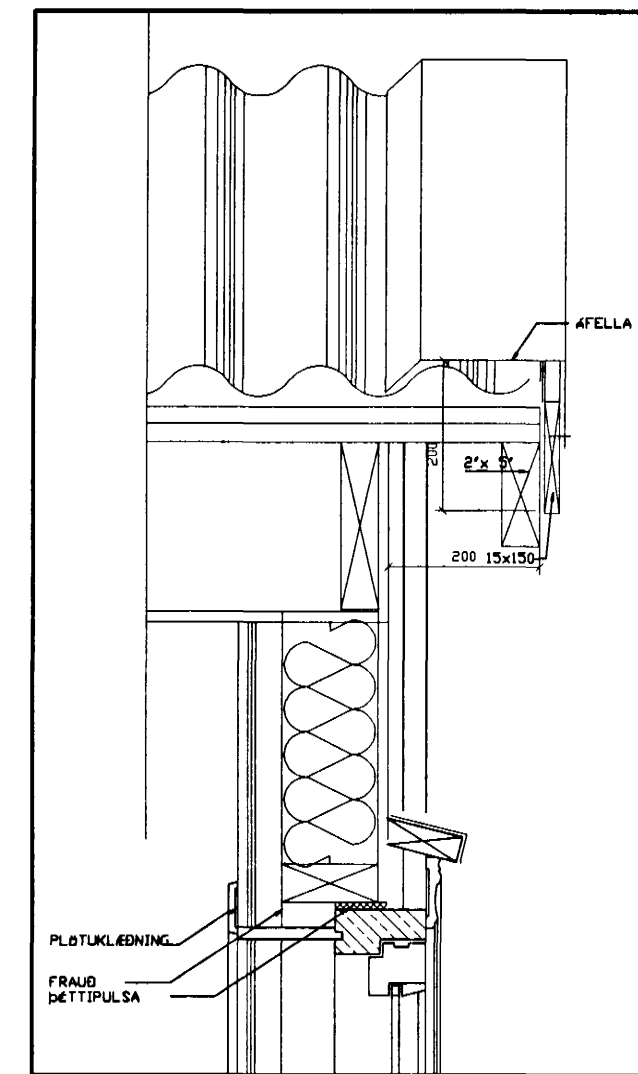

deili d

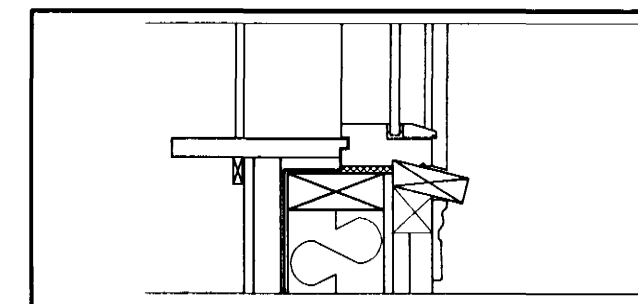

deili e

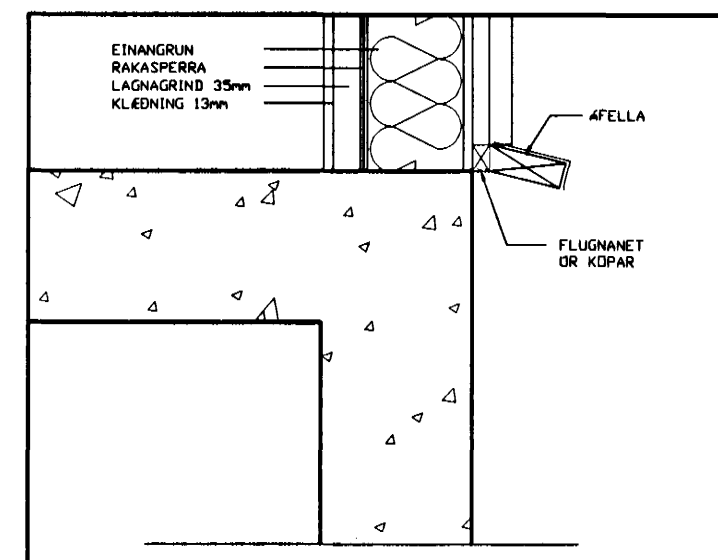

deili f

Samþykkt þann
02 APR 2001
Byggingafulltrúðin í Hafnarfirði
F.h. Sigurbjartur Halldórsson


borealis
ARKITEKTAR

gunnhildur gunnaradóttir ma, arkitekt faf
strandgötu 26-28, 220 hafnarfjörður
sími 555 2850, fax 555 2858
borealis@centrum.is

verkefni	Brekkugata 12, Hafnarfirði	verknúmer	00-601
heiti teikningar	deili	númer	A-202
dags.	26.03.2001	teiknað af:	gg/hlh
skrárhelti	bre_12.breyt.dwg	yfirloft:	maikvarði
			1:10
			200563-5219