



Úr Gildi

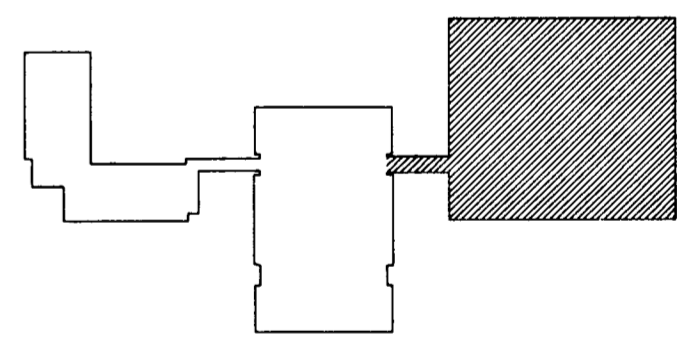

18/5-05
Sigrún Þórunn Svavarsdóttir

STADUR: BREKKUGATA 19 HAFNARFJÖRDUR		
VERK: FLENSBORGARSKÓLI BYGGING C, MHL. 03		
TEIKNING: GRUNNMÝND 3. HÆÐ		
VERKNR: 171C	MÆLIKVARDI: 1:100 TEIKNAD: 14.04.2005 FSK & EY'S	TEIKN.NR: C103
ARKITEKTASTOFAN ehf. Ormar Þór Guðmundsson og Örnólfur Hall		
Súttún 1 IS-105 Reykjavík Sími 562 6833 Fax 562 6835 arkitektastofan@arkitektastofan.is www.arkitektastofan.is		

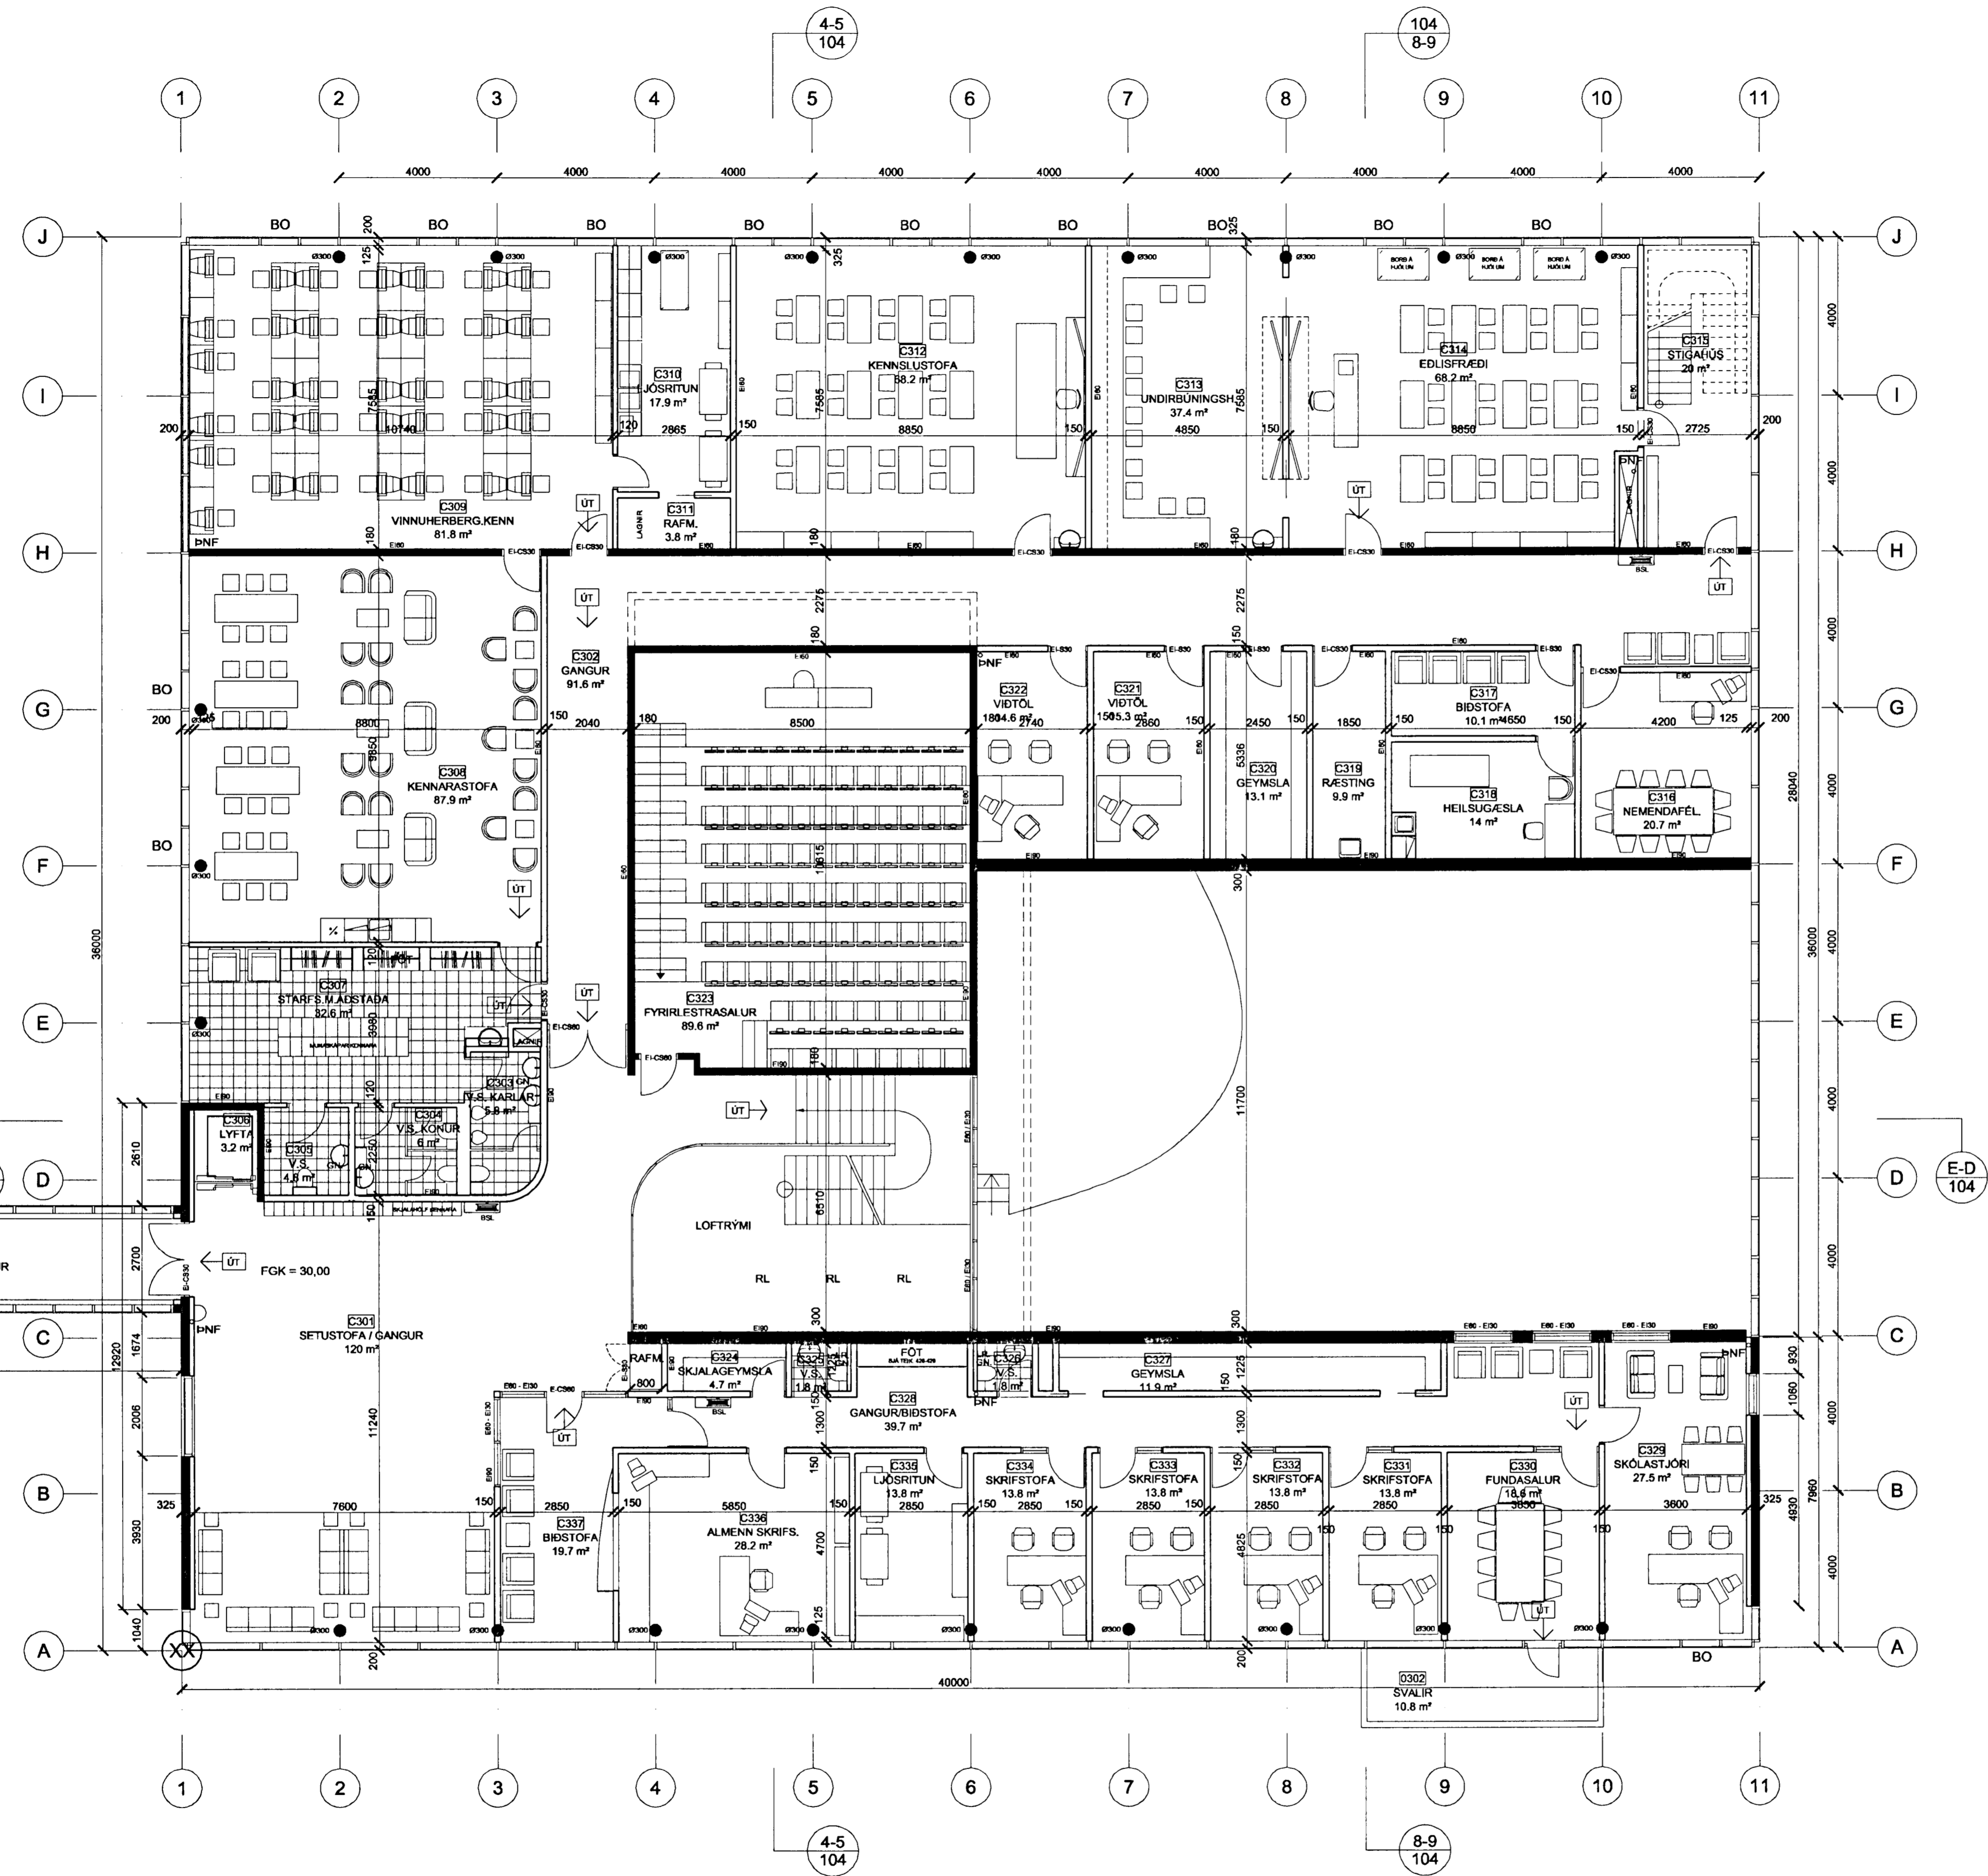