
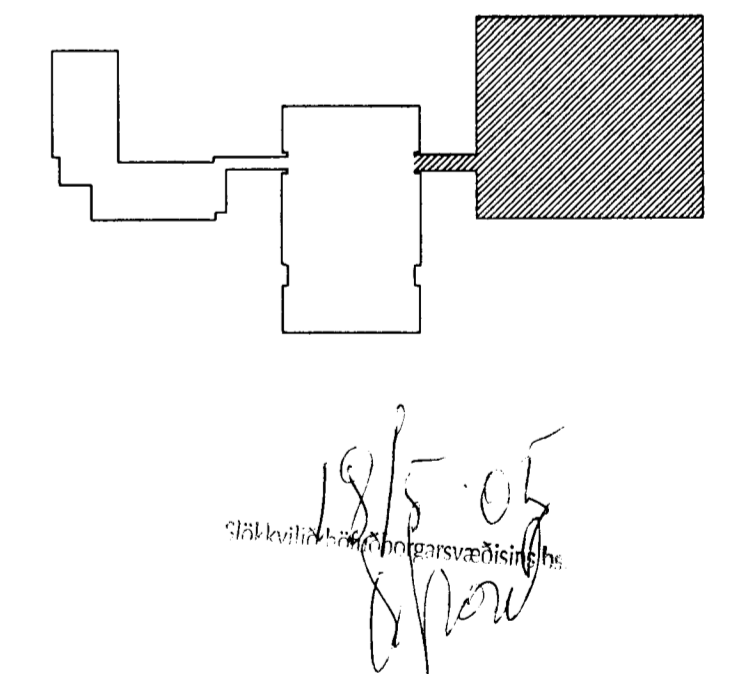


27. Juni 2015
 Bjarki Johannesson
 Skipulags- og byggingartúlltrúi

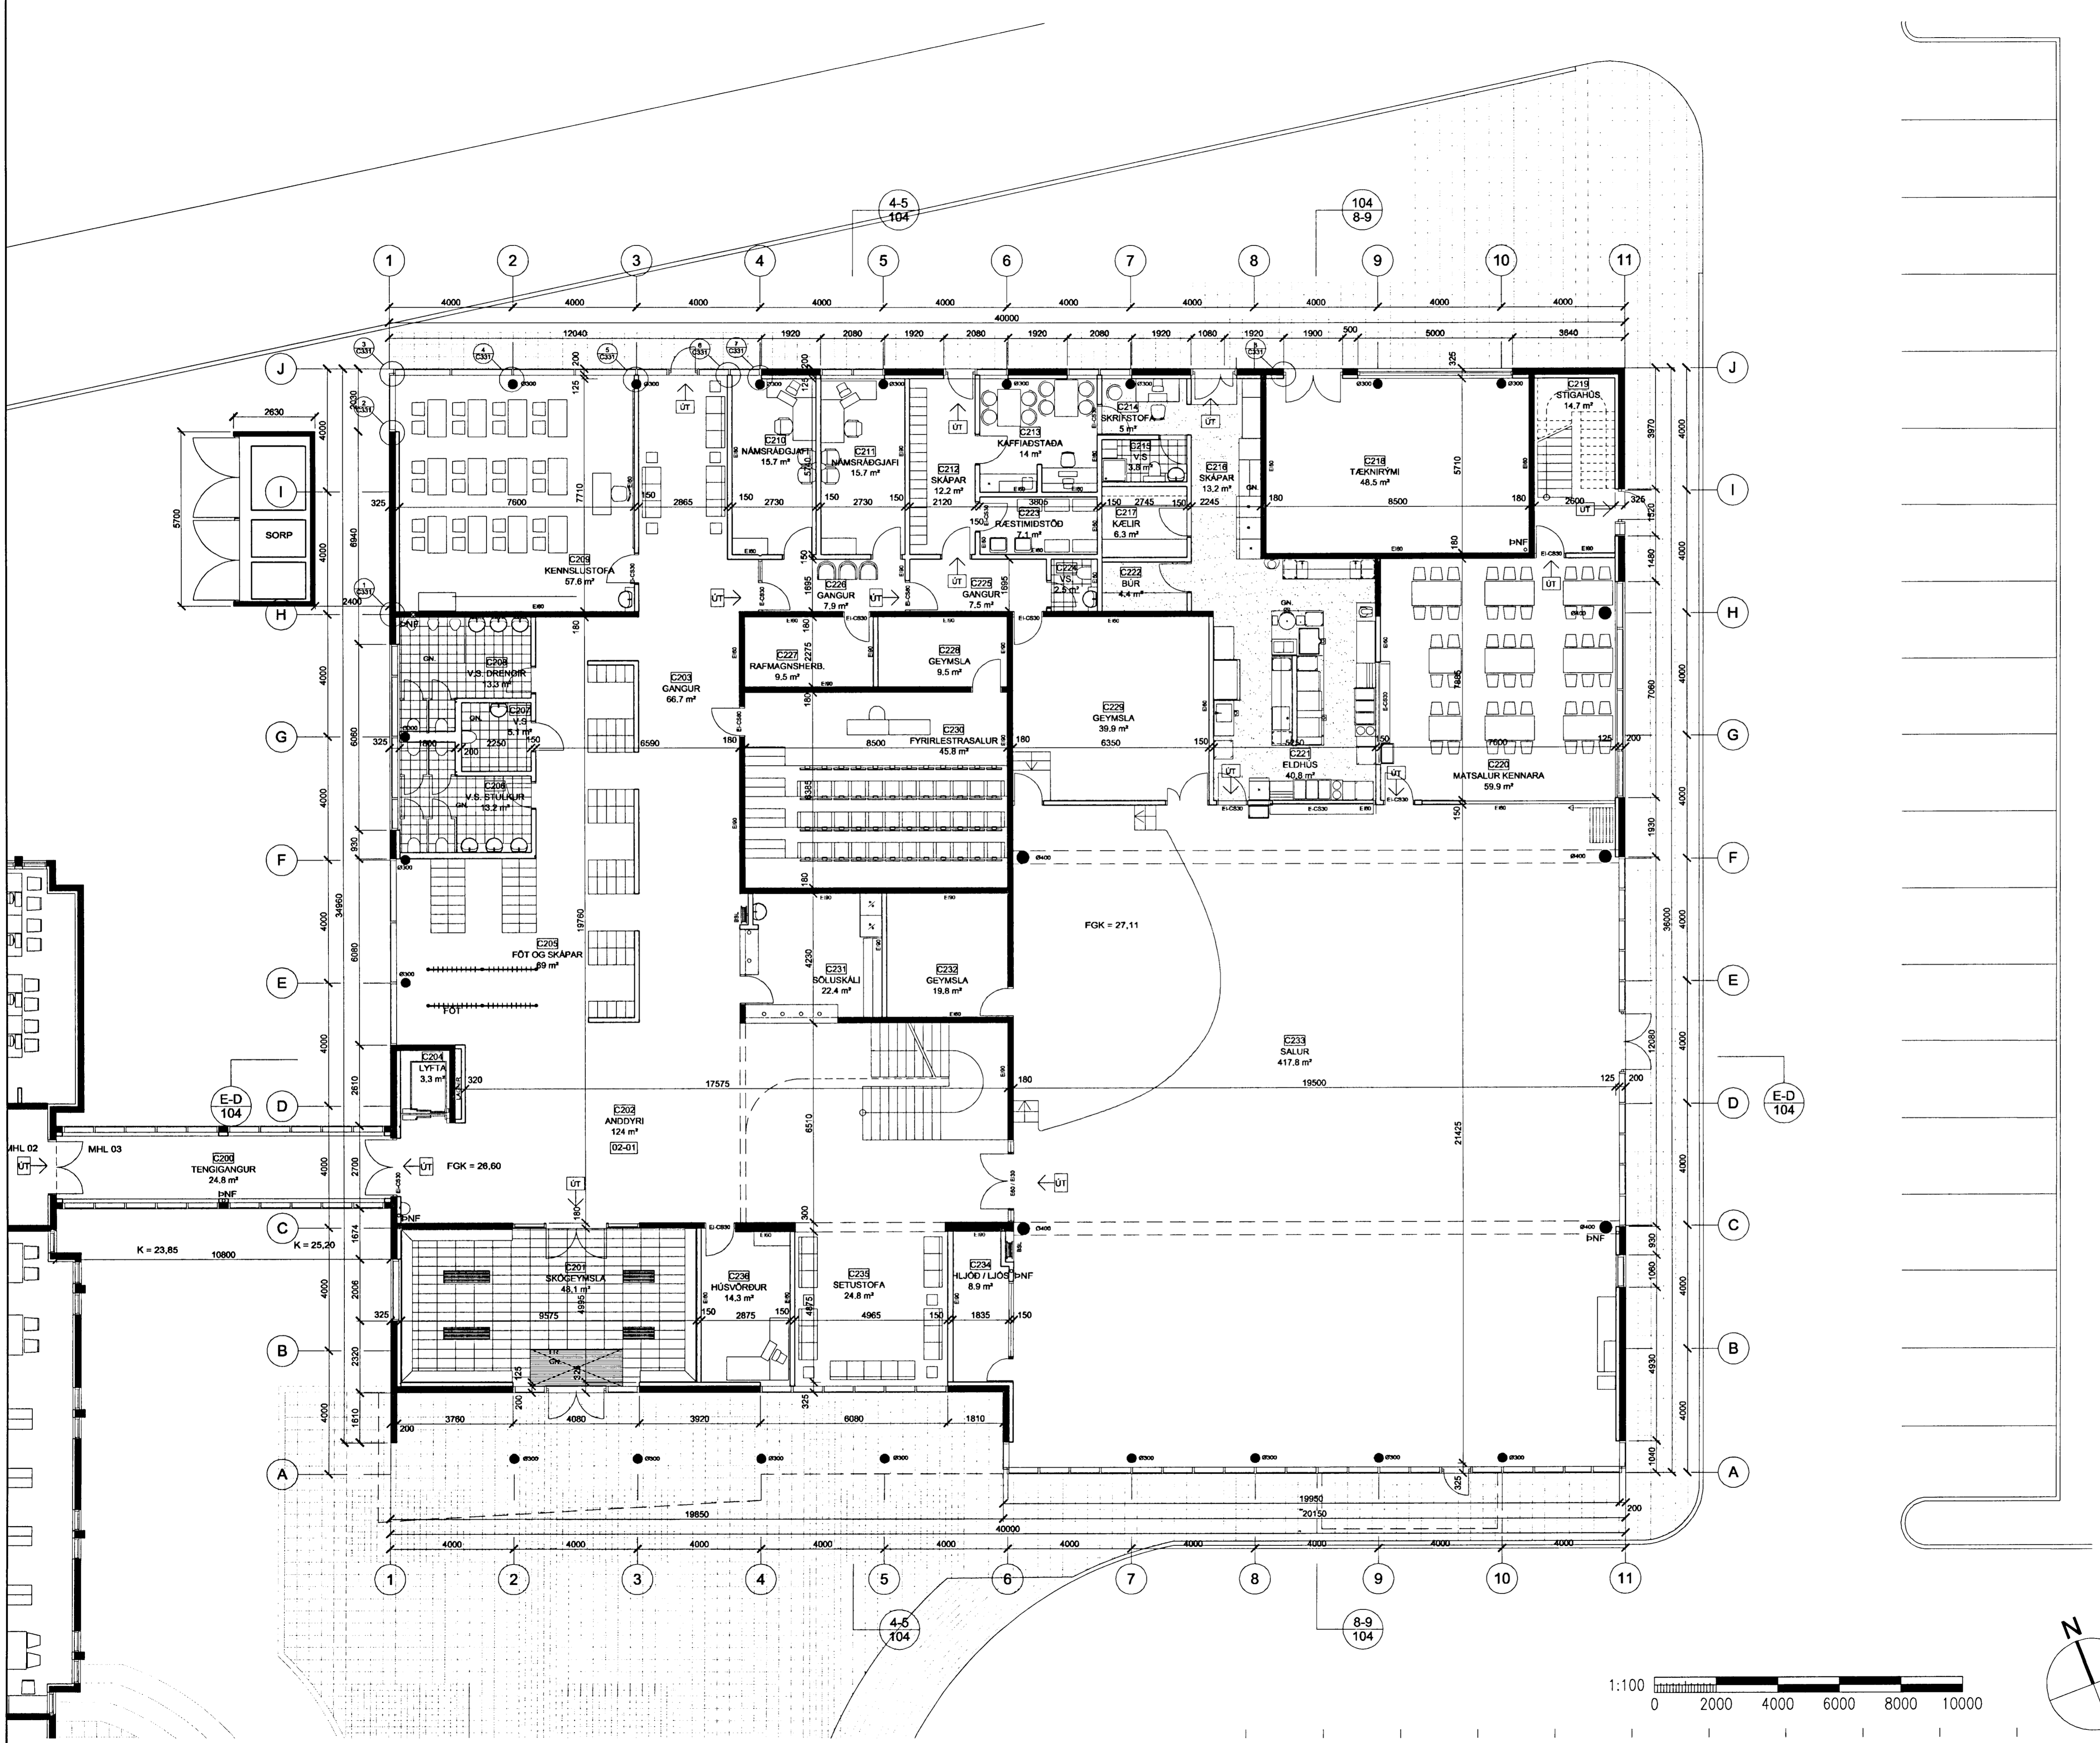

STADUR:
**BREKUGATA 19
 HAFNARFJÖRDUR**

VERK:
**FLENSBORGARSKÓLI
 BYGGING C, MHL. 03**

TEIKNING:
 GRUNNMÝND 2. HÆÐ

VERKNR: 171	MÆLIKVARDI: 1:100 TEIKNAD: 14.04.2005 FSK	TEIKN.NR.: C102
-----------------------	--	---------------------------

ARKITEKTASTOFAN ehf.
 Ormar Þór Guðmundsson og Örnólfur Hall

Sóttún 1 IS-105 Reykjavík Sími 562 6833 Fax 562 6835
 arkitektastofan@arkitektastofan.is www.arkitektastofan.is