



BREKKUHÍLD. 20.

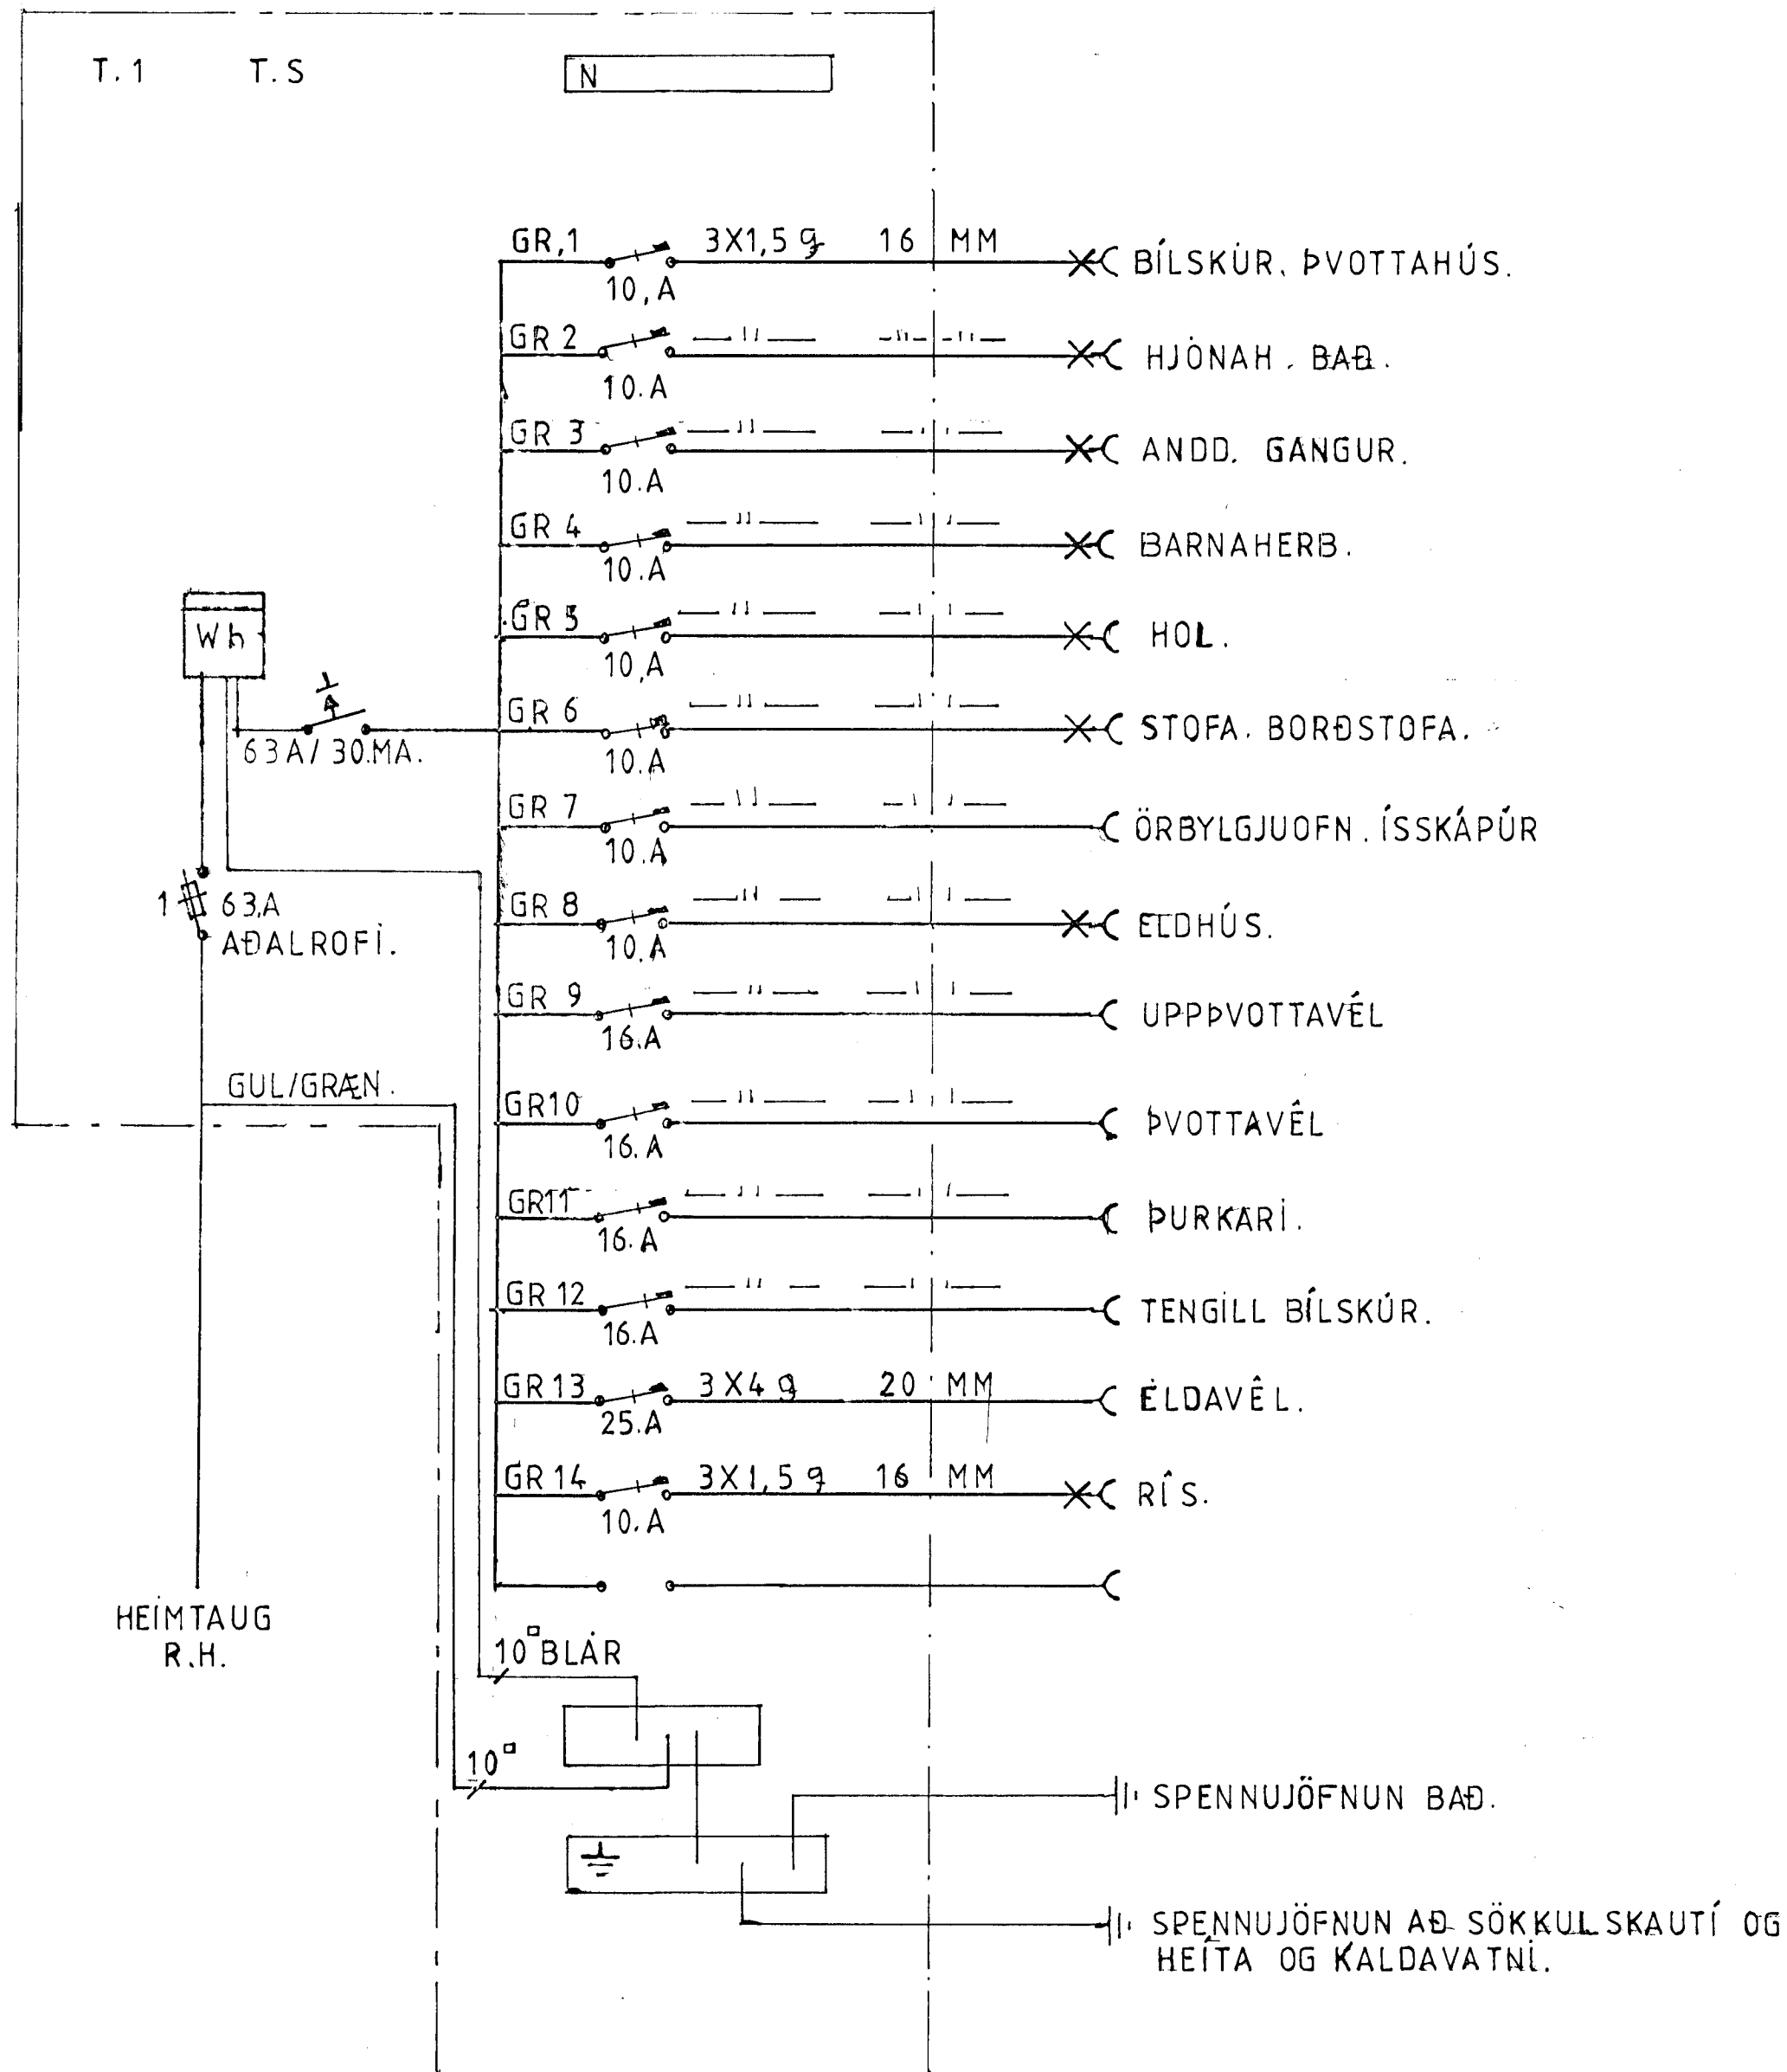

BREKKUHÍLD. 22.

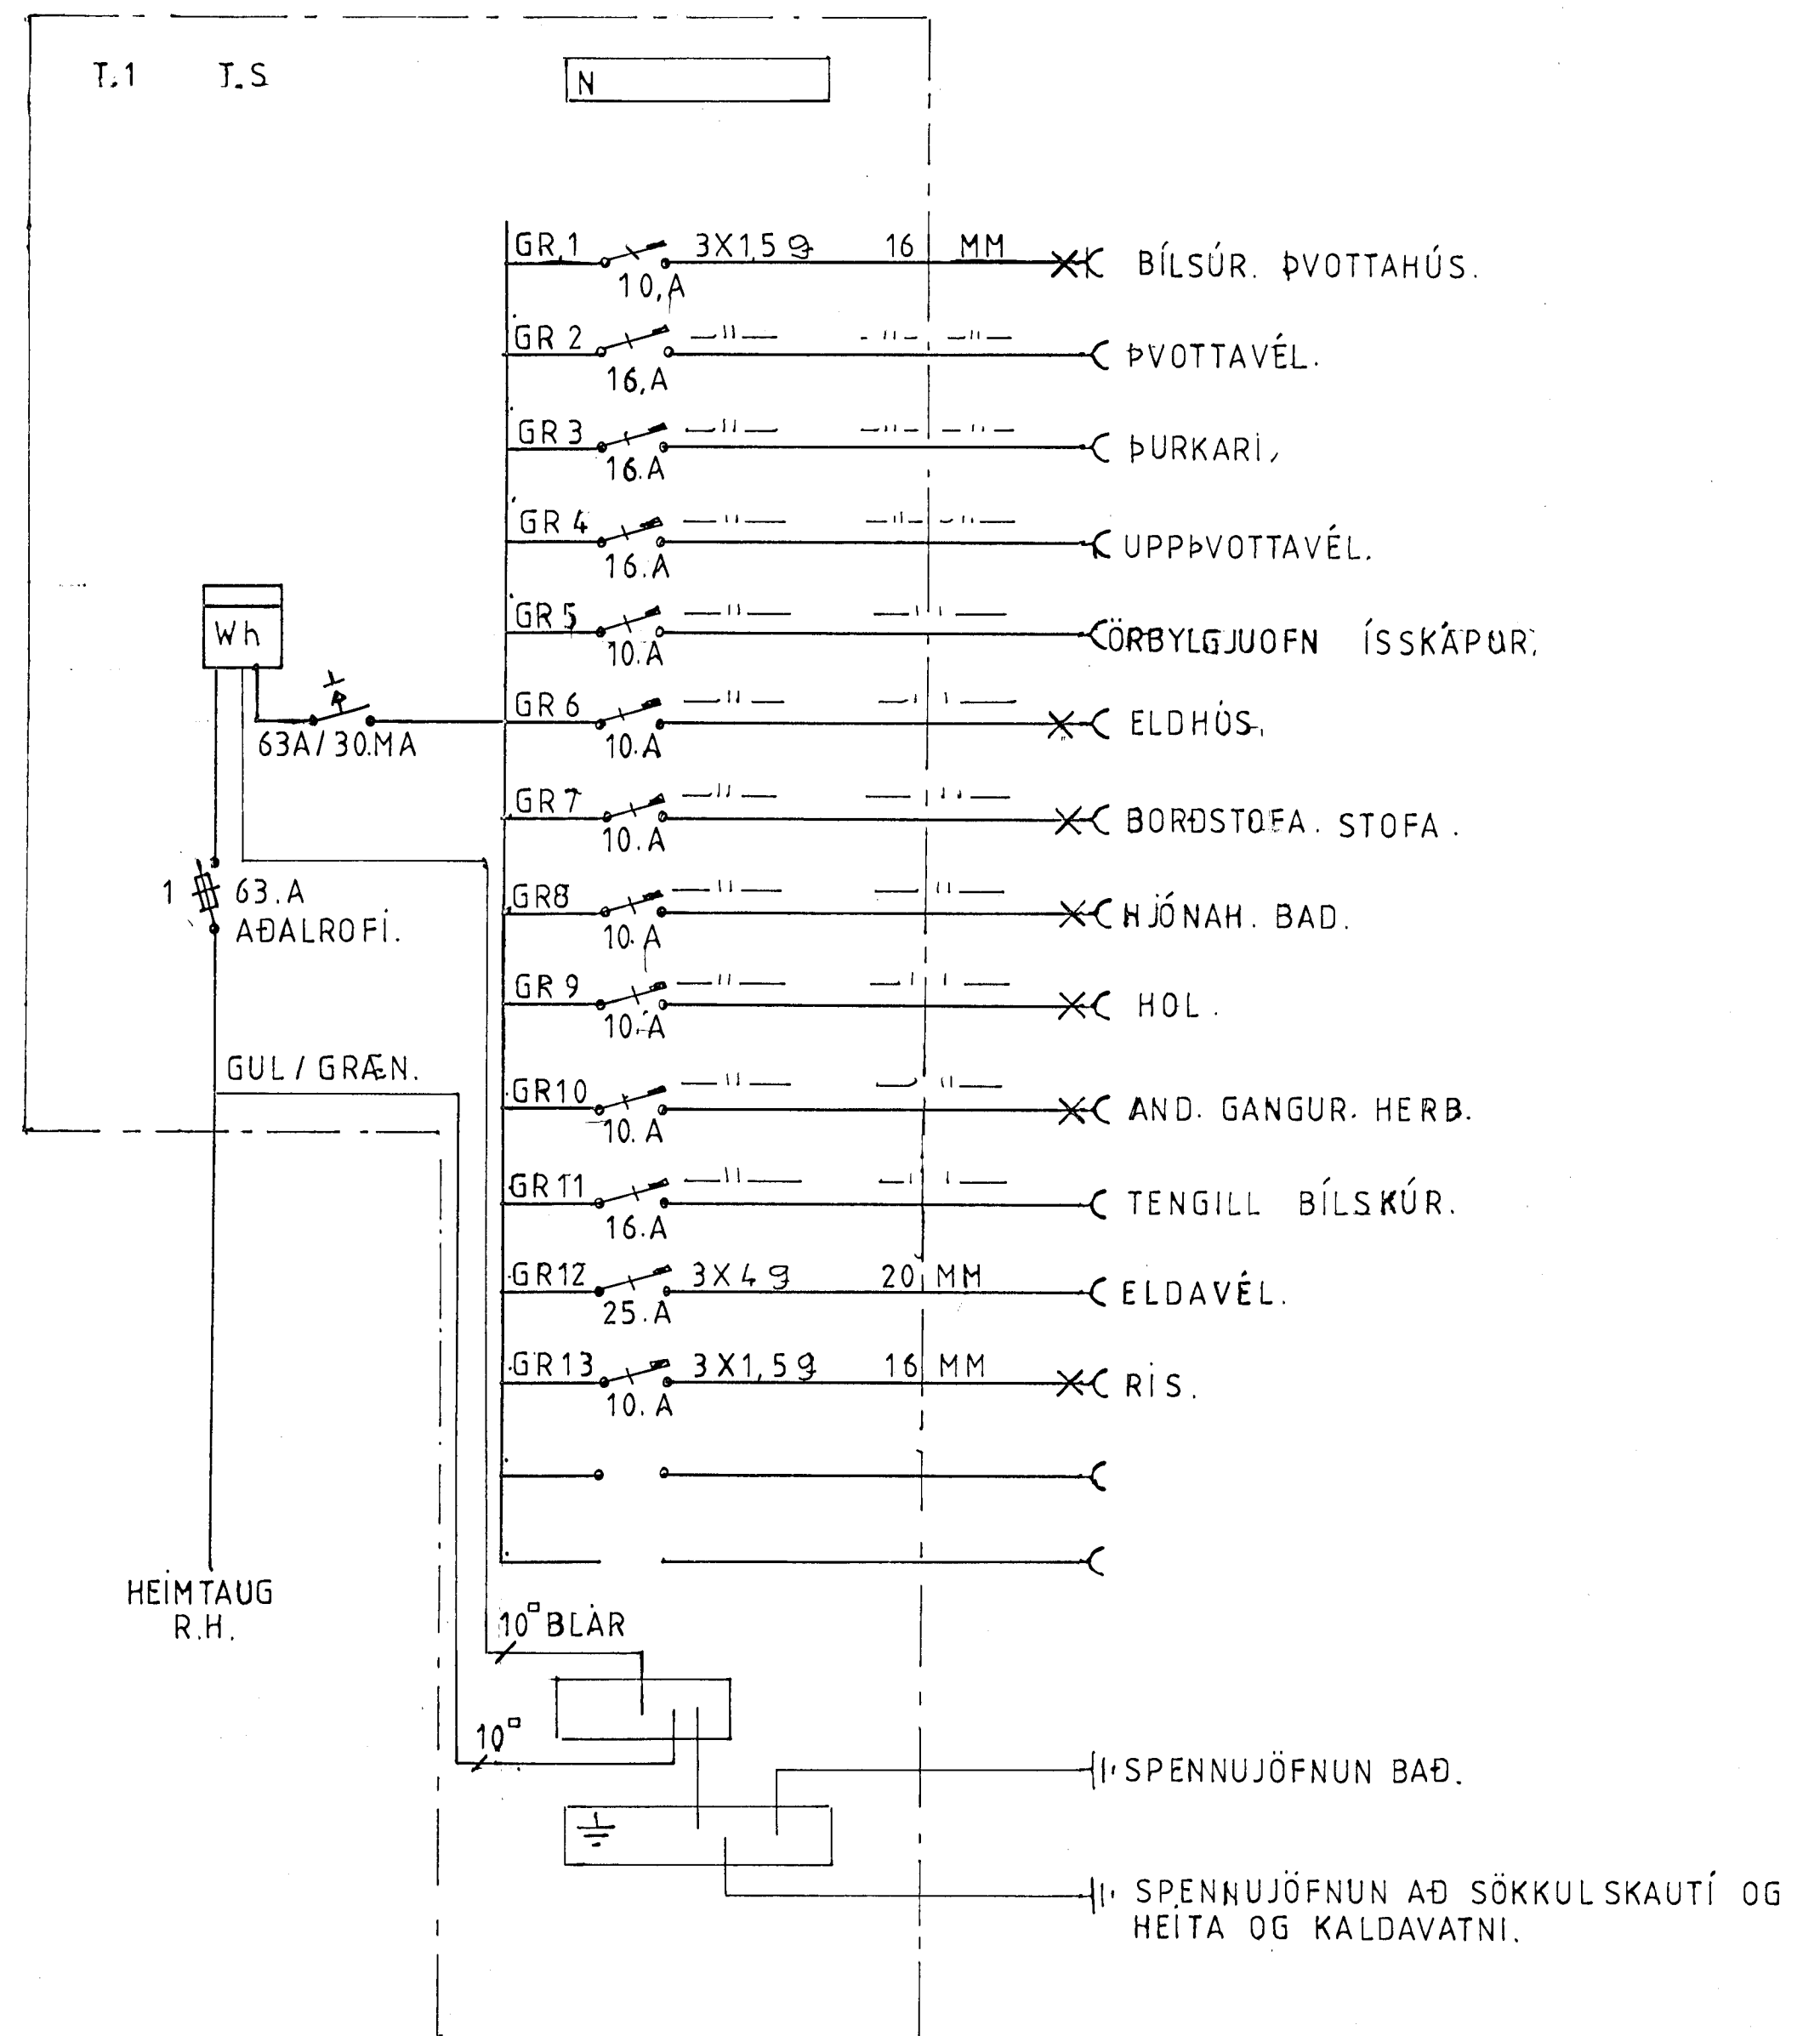

HÖNNUN ÞORVALDUR KRISTJANSSON		DAGS	14.7.94
EFNI	EINLÍNUMYND		
	RAFLAGNA Í TÖFLUM.		
BREKKUHÍLD 20 OG 22.			