


Eig:
 Jón Steingrímsson
 Brekkuvammur nr. 12.

1:100








AFSTÖÐUMYND

1:500

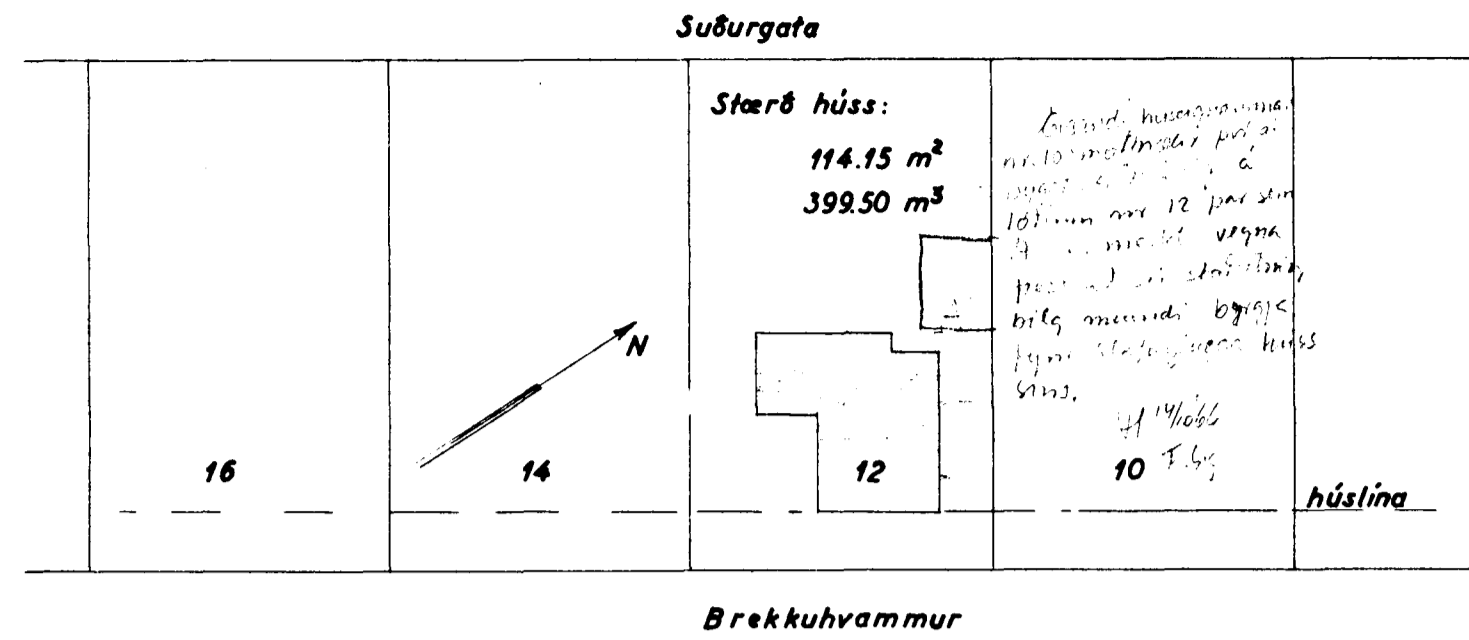

19/9 '58

Pjetur Olafsson
 HÚSAMÍÐAMEISTARI
 Jón Steingrímsson
 MÜRAMEISTARI

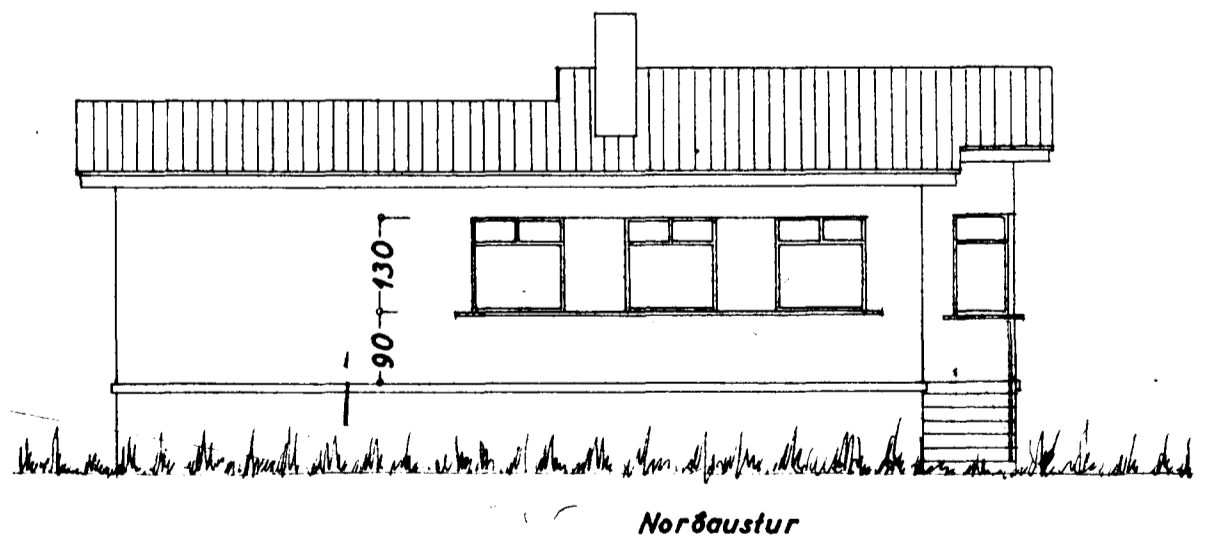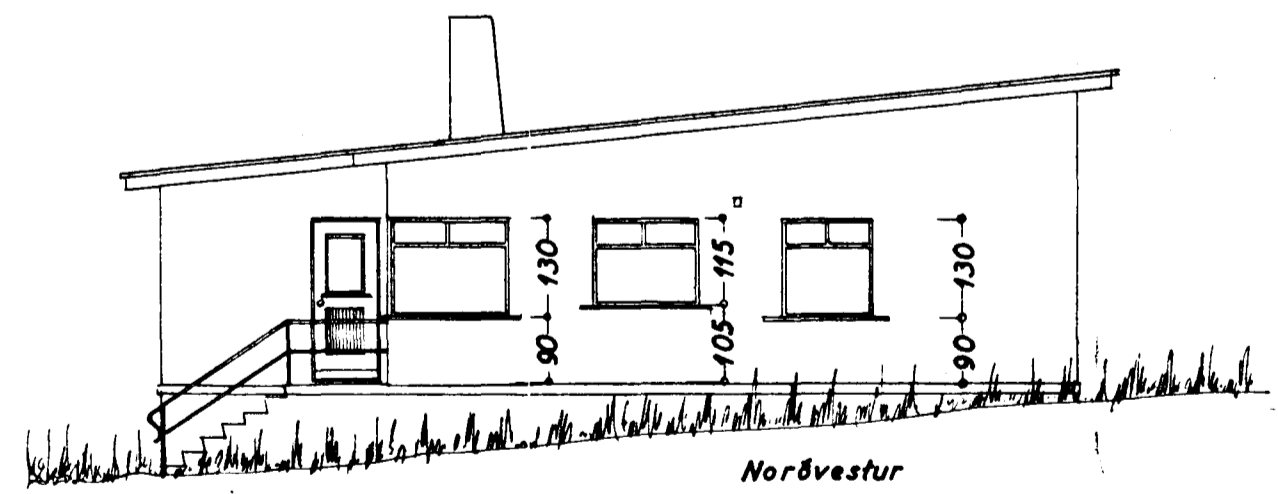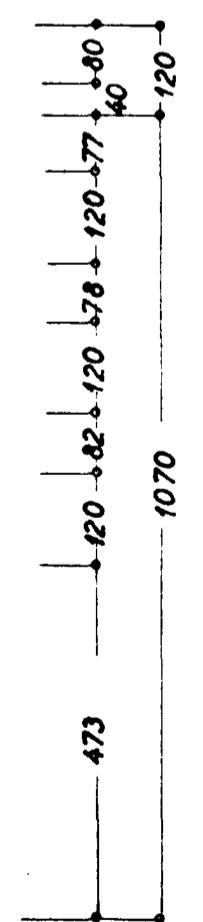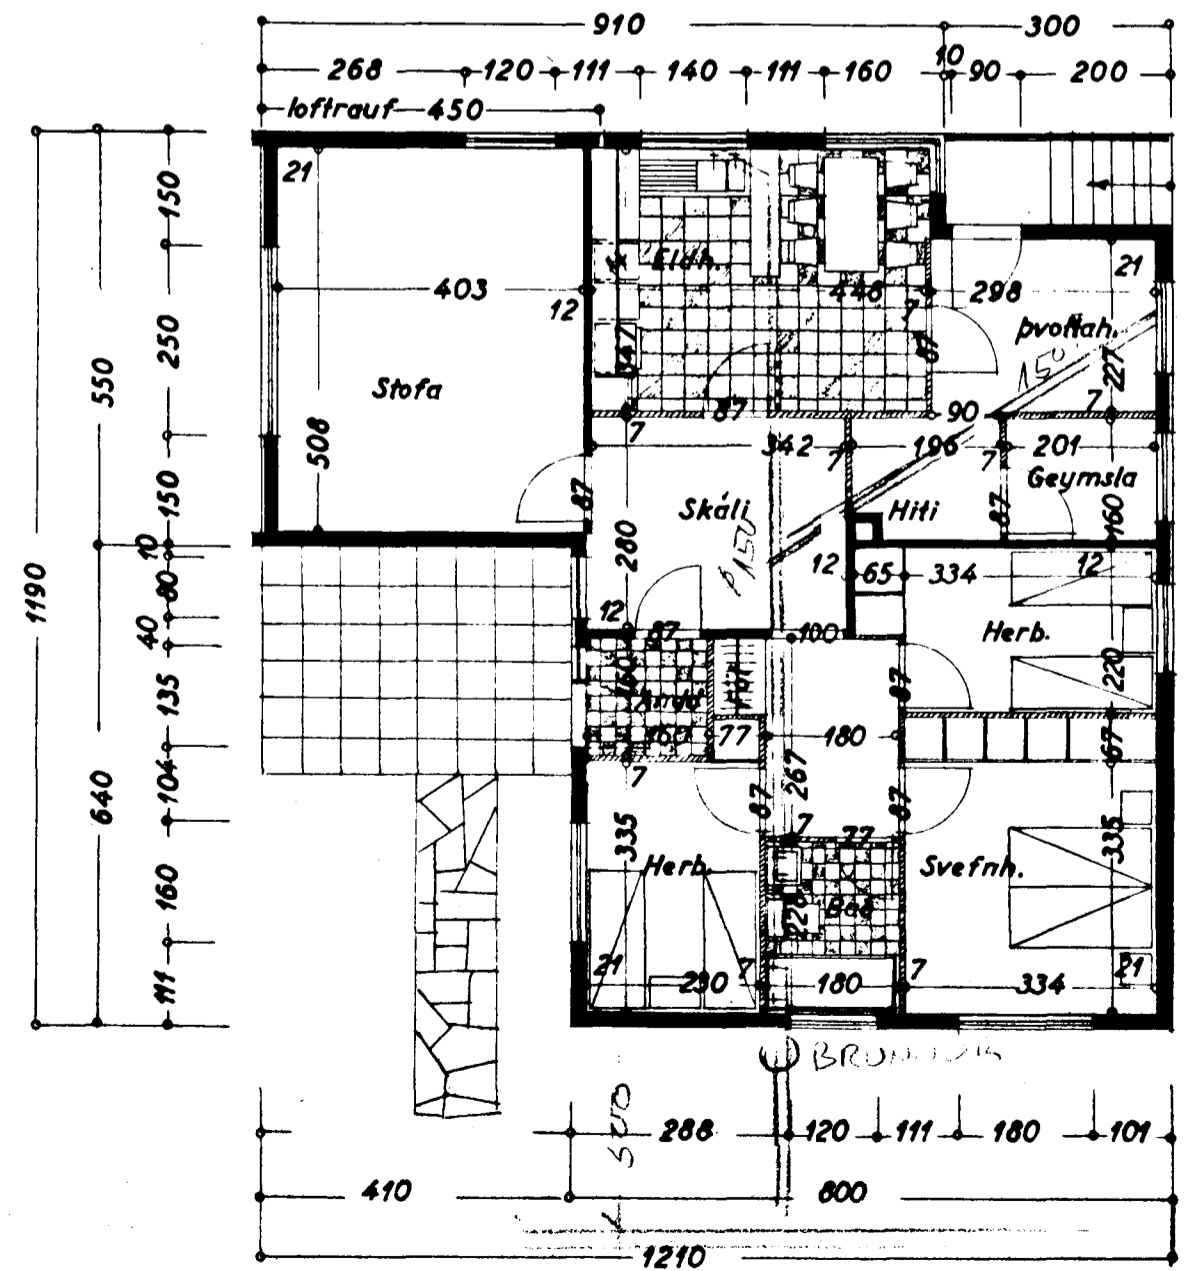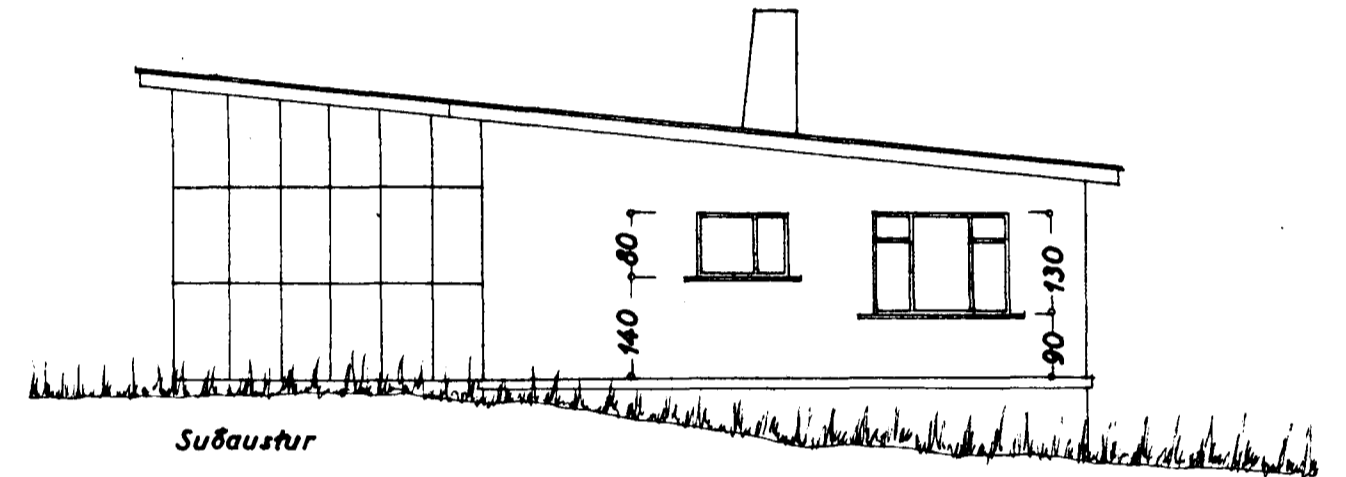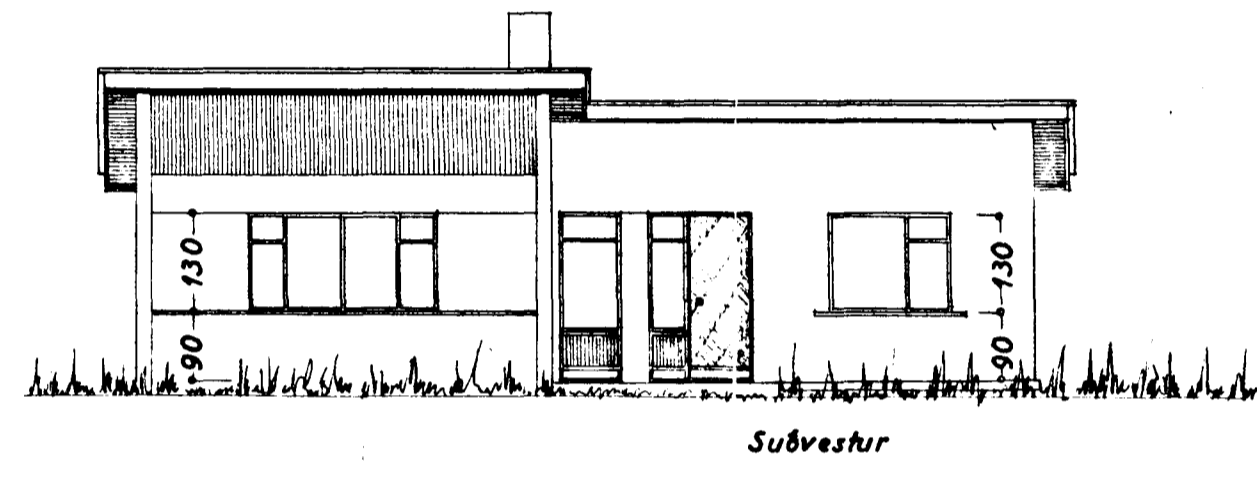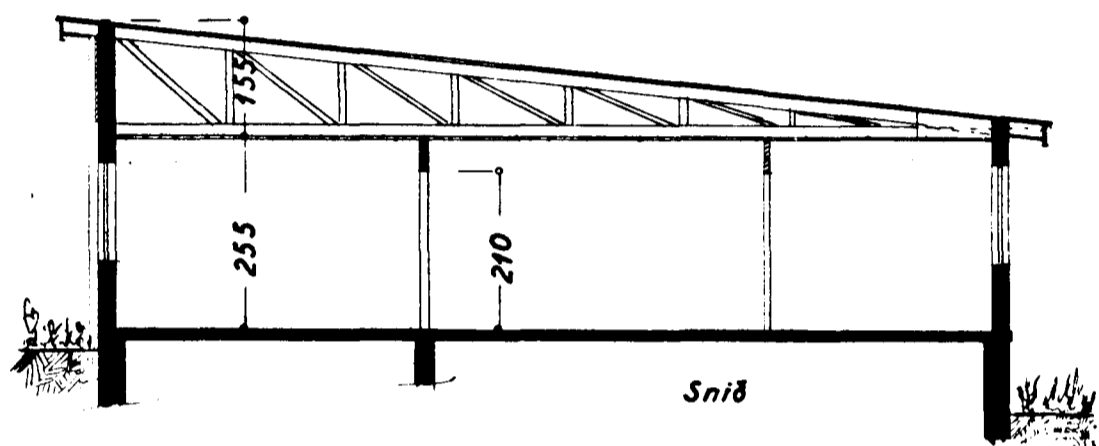

Staðnaðir 2. sept. 1958
 F. Sigurðsson