



SNID Í GÖLFBEISLA. M. 1:10

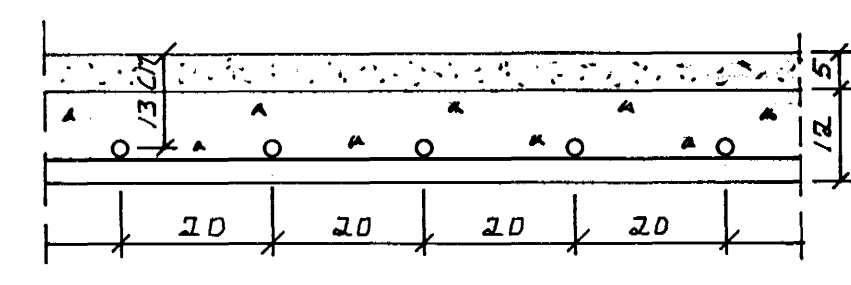

GÖLFBEISLI ÚR 15 MM. WIRSPÓPEX HITAPOLNUM PÍPUM FRA ISL. JÓNSS.

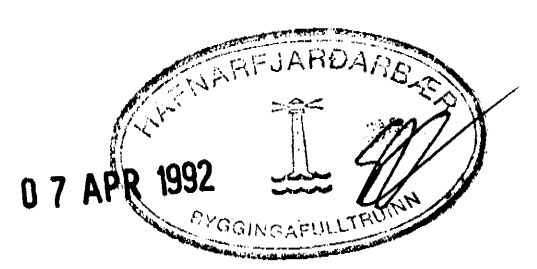

VERKEFNI: Brunnstígur 2. Hafnarfirði	DAGS: 02-04-1992
HEITI: Vatns og hitalaen. Grunn, og rúmmynd.	KVAÐI: 1:50 REIKN: K.R.
KJARTAN RAFNSSON TEKNIFR. <i>Kjartan Rafnsson</i> LYNGASI 18 GARÐABÆ. (91) - 641685.	TEIKN: K.R.