
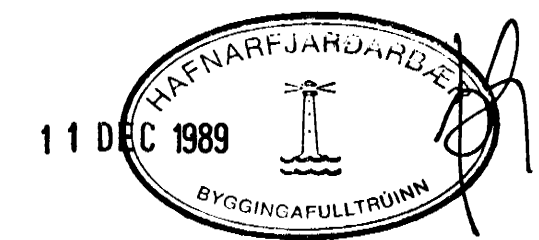


Burknaberg 12. Hafnarfirði.

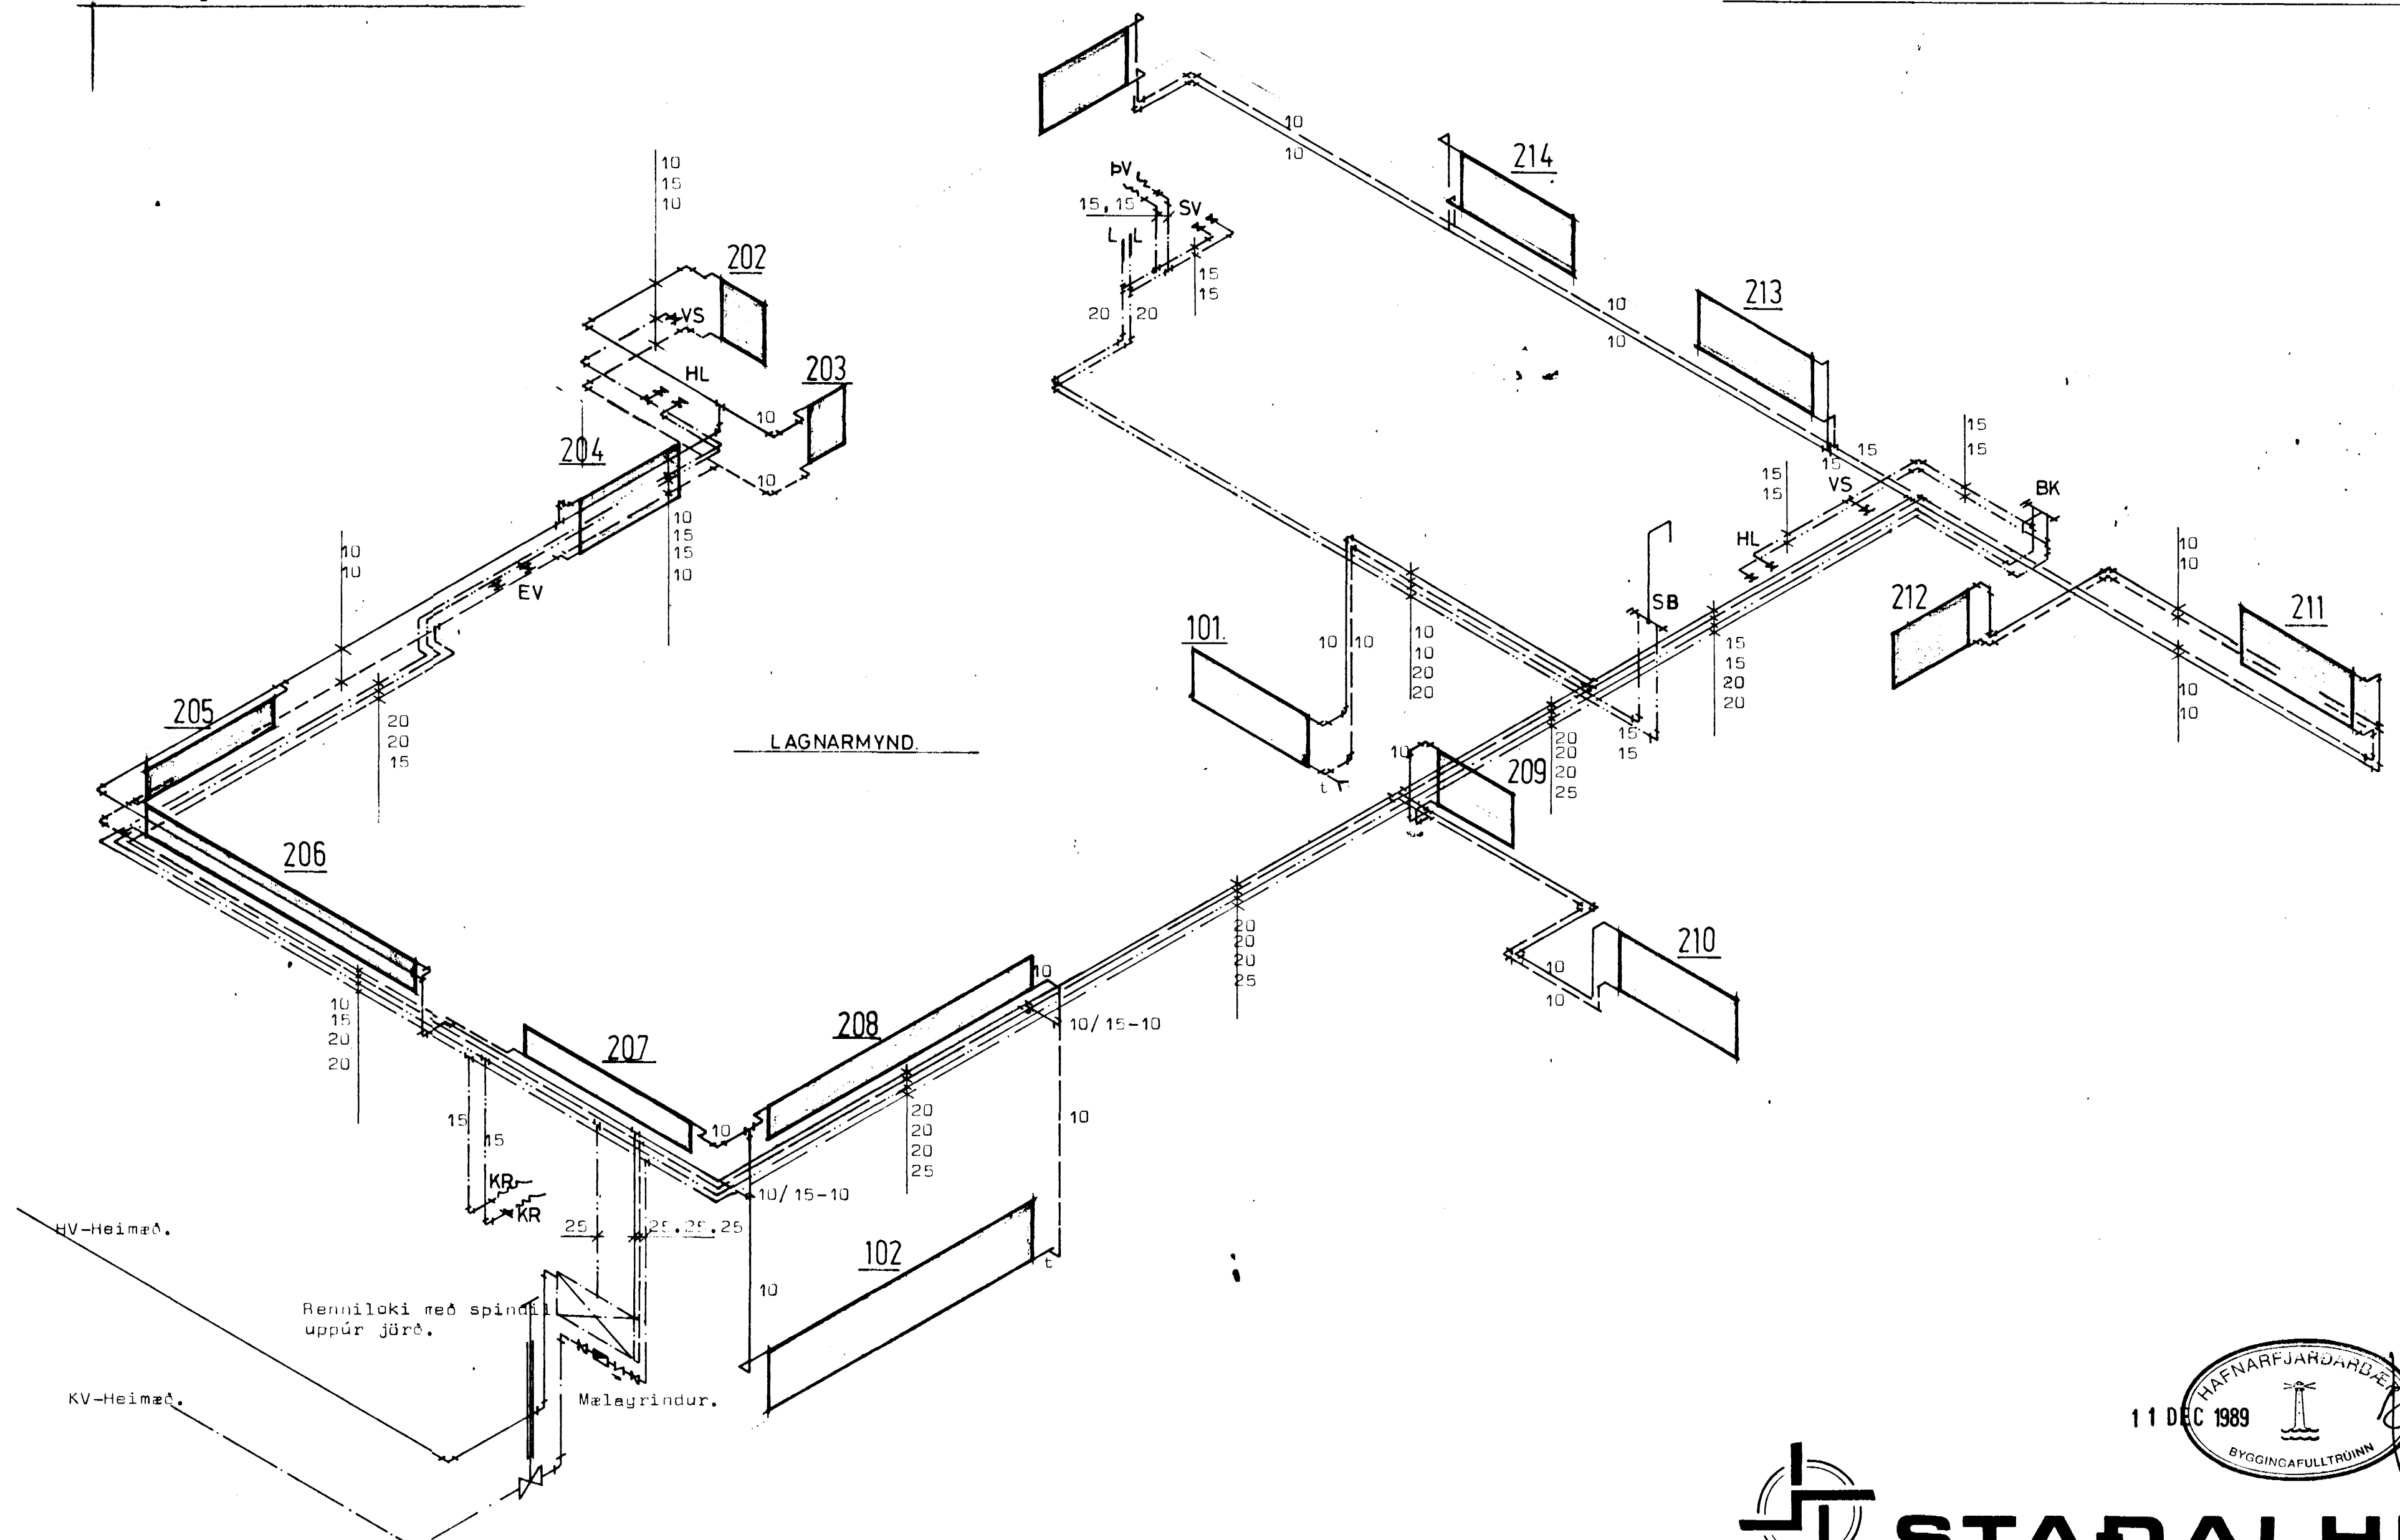

STADALHÚS S F
 TEIKNISTOFA SÍÐUMÚLA 3I SÍMI 8314I

VERKEFNI	DAGS.	Nóv 1989	VERK NR
Hitalögn og neyztvatnslögn.	MKV.	enginn	
	BR.		
Burknaberg 12. Hafnarfirði.	BLAD NR	3.02.4.	88-35
<i>Sigurður Guðmundsson</i>	<i>Sigurður P. Kristjánsson</i>		
SIGURÐUR GUÐMUNDSSON	SIGURÐUR P. KRISTJÁNSSON	FTFI	