
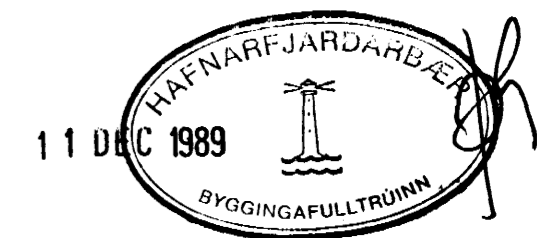


Burknaberg 12. Hafnarfirði.

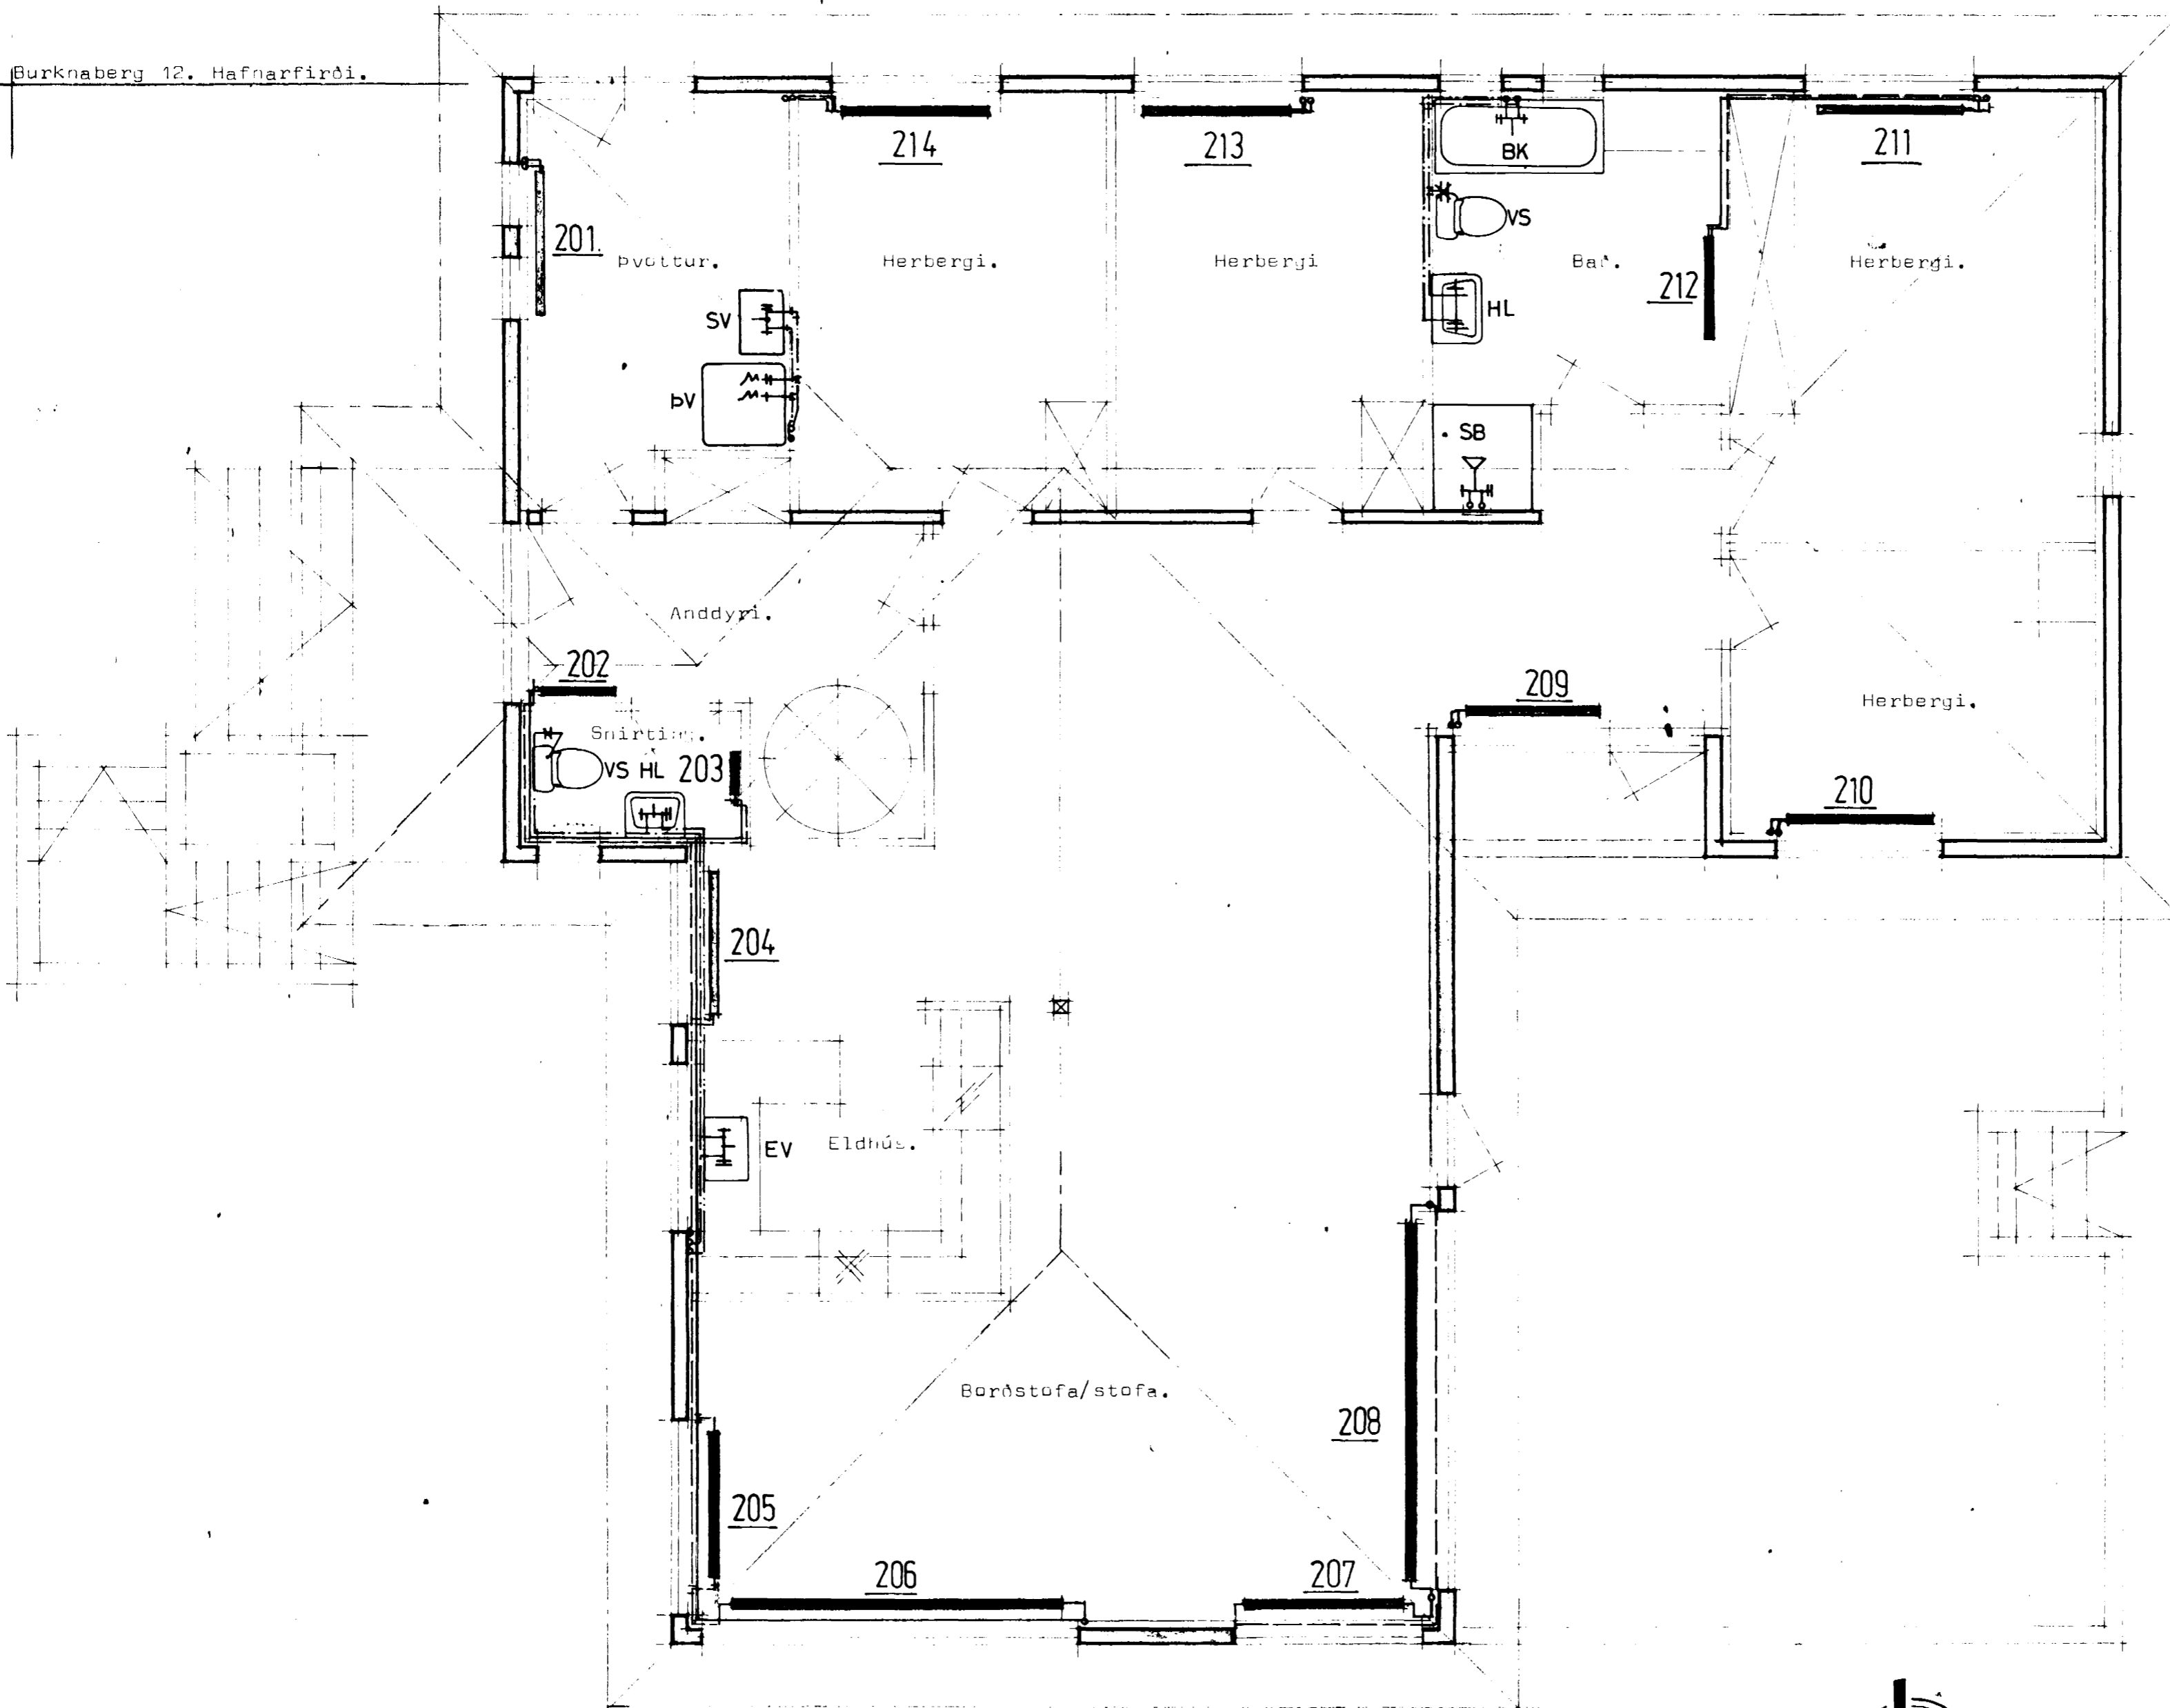

STAÐALHÚS SF

TEIKNISTOFA SÍÐUMÚLA 3I SÍMI 8314I

VERKEFNI	DAGS.	Nóv 1989	VERK NR
Hitalögn og neyzluvatnslögn.	MKV.	1:50	
	BR.		
Burknaberg 12. Hafnarfirði	BLAD NR	3.02.3	88-35

Sigurður P. Kristjánsson
SIGURÐUR GUDMUNDSSON **SIGURÐUR P. KRISTJÁNSSON** **FTFÍ**