

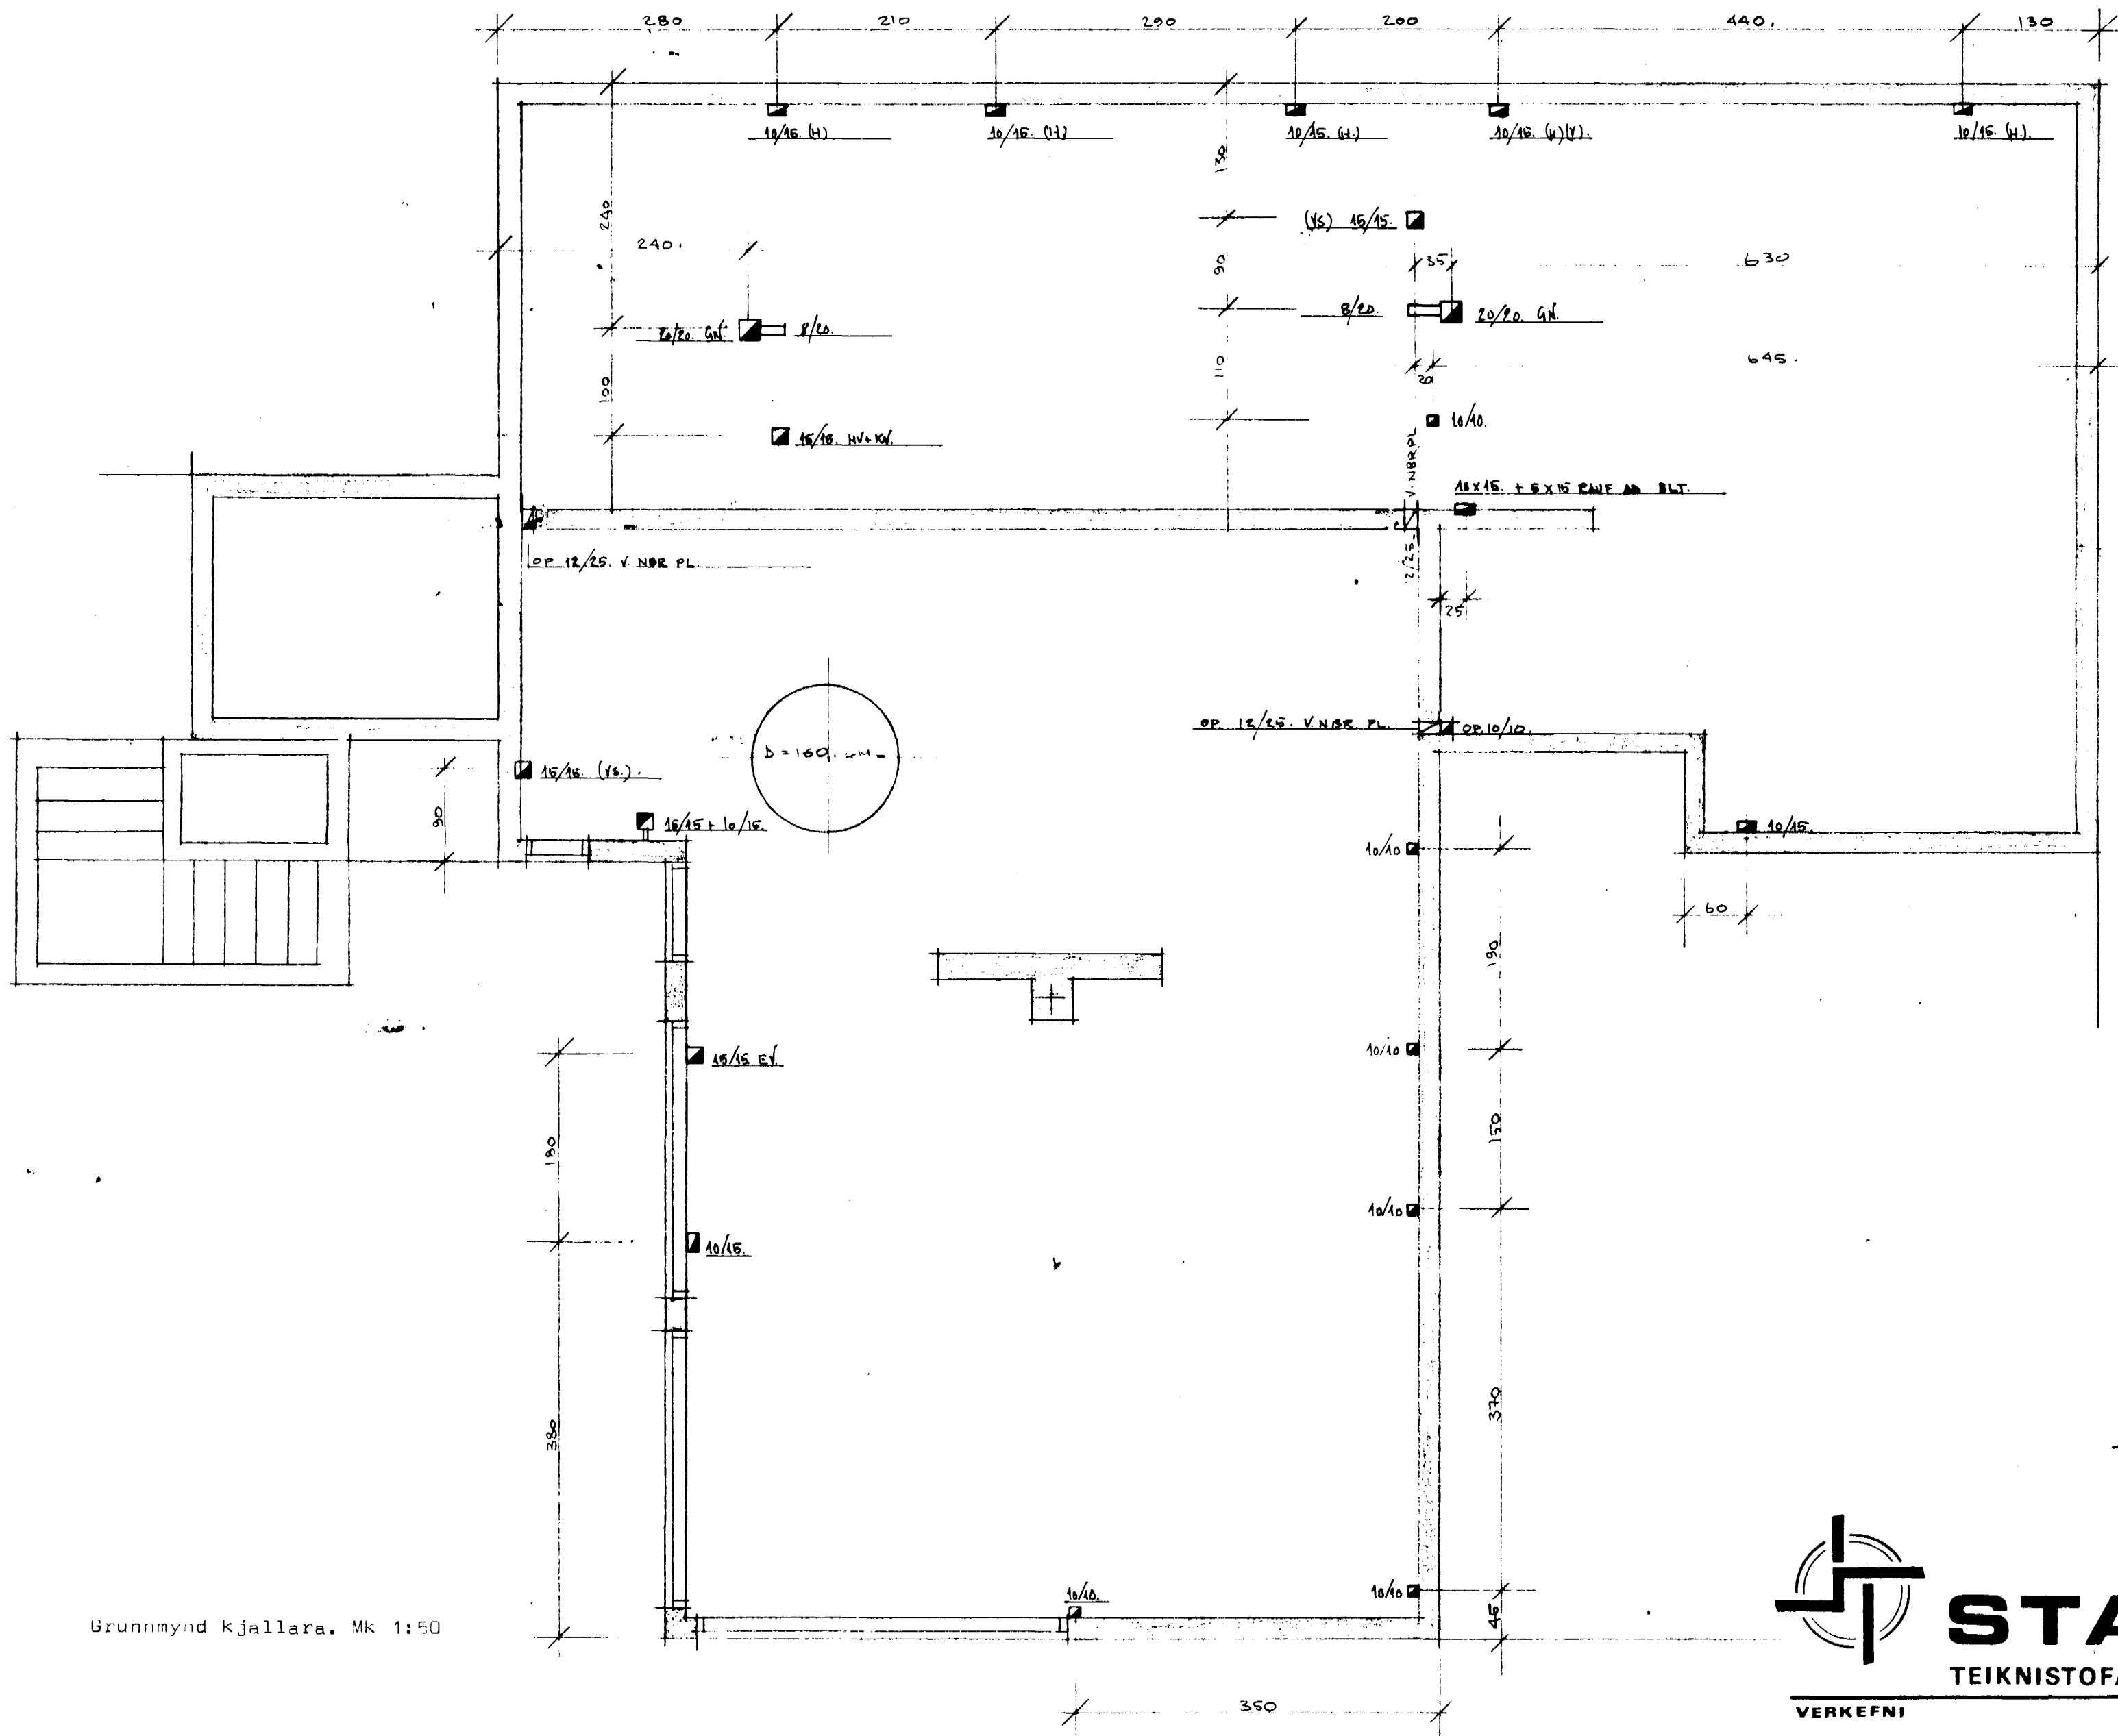


Burknaberg 12. Hafnarfirði.

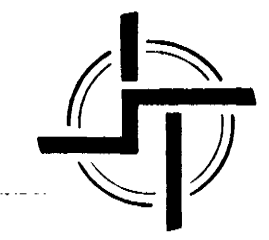

Grunnmynd kjallara. Mk 1:50

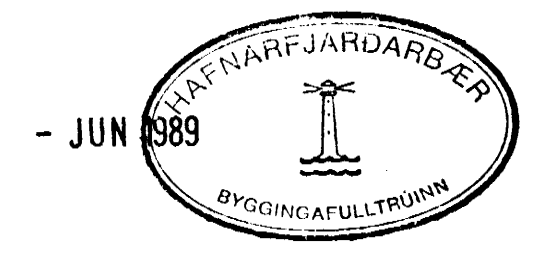

STAÐALHÚS S F
TEIKNISTOFA SÍÐUMÚLA 31 SÍMI 83141

VERKEFNI	DAGS. Maí 1989.	VERK NR
Op og raufar í plötu og vegg kj.	MKV. 1:50.	
Burknaberg 12. Hafnarfirði,	BR.	
	BLAD NR 2.02.3.	88-35.
SIGURDUR GUDMUNDSSON SIGURDUR P KRISTJÁNSSON FTFI		