


Sambykkt á fundi bygginga-
nefndar þ. 18.15. 1985
BYGGINGAFULLTRÚINN
Í HAFNARFIRÐI



BURKNABERG

BURKNABERG

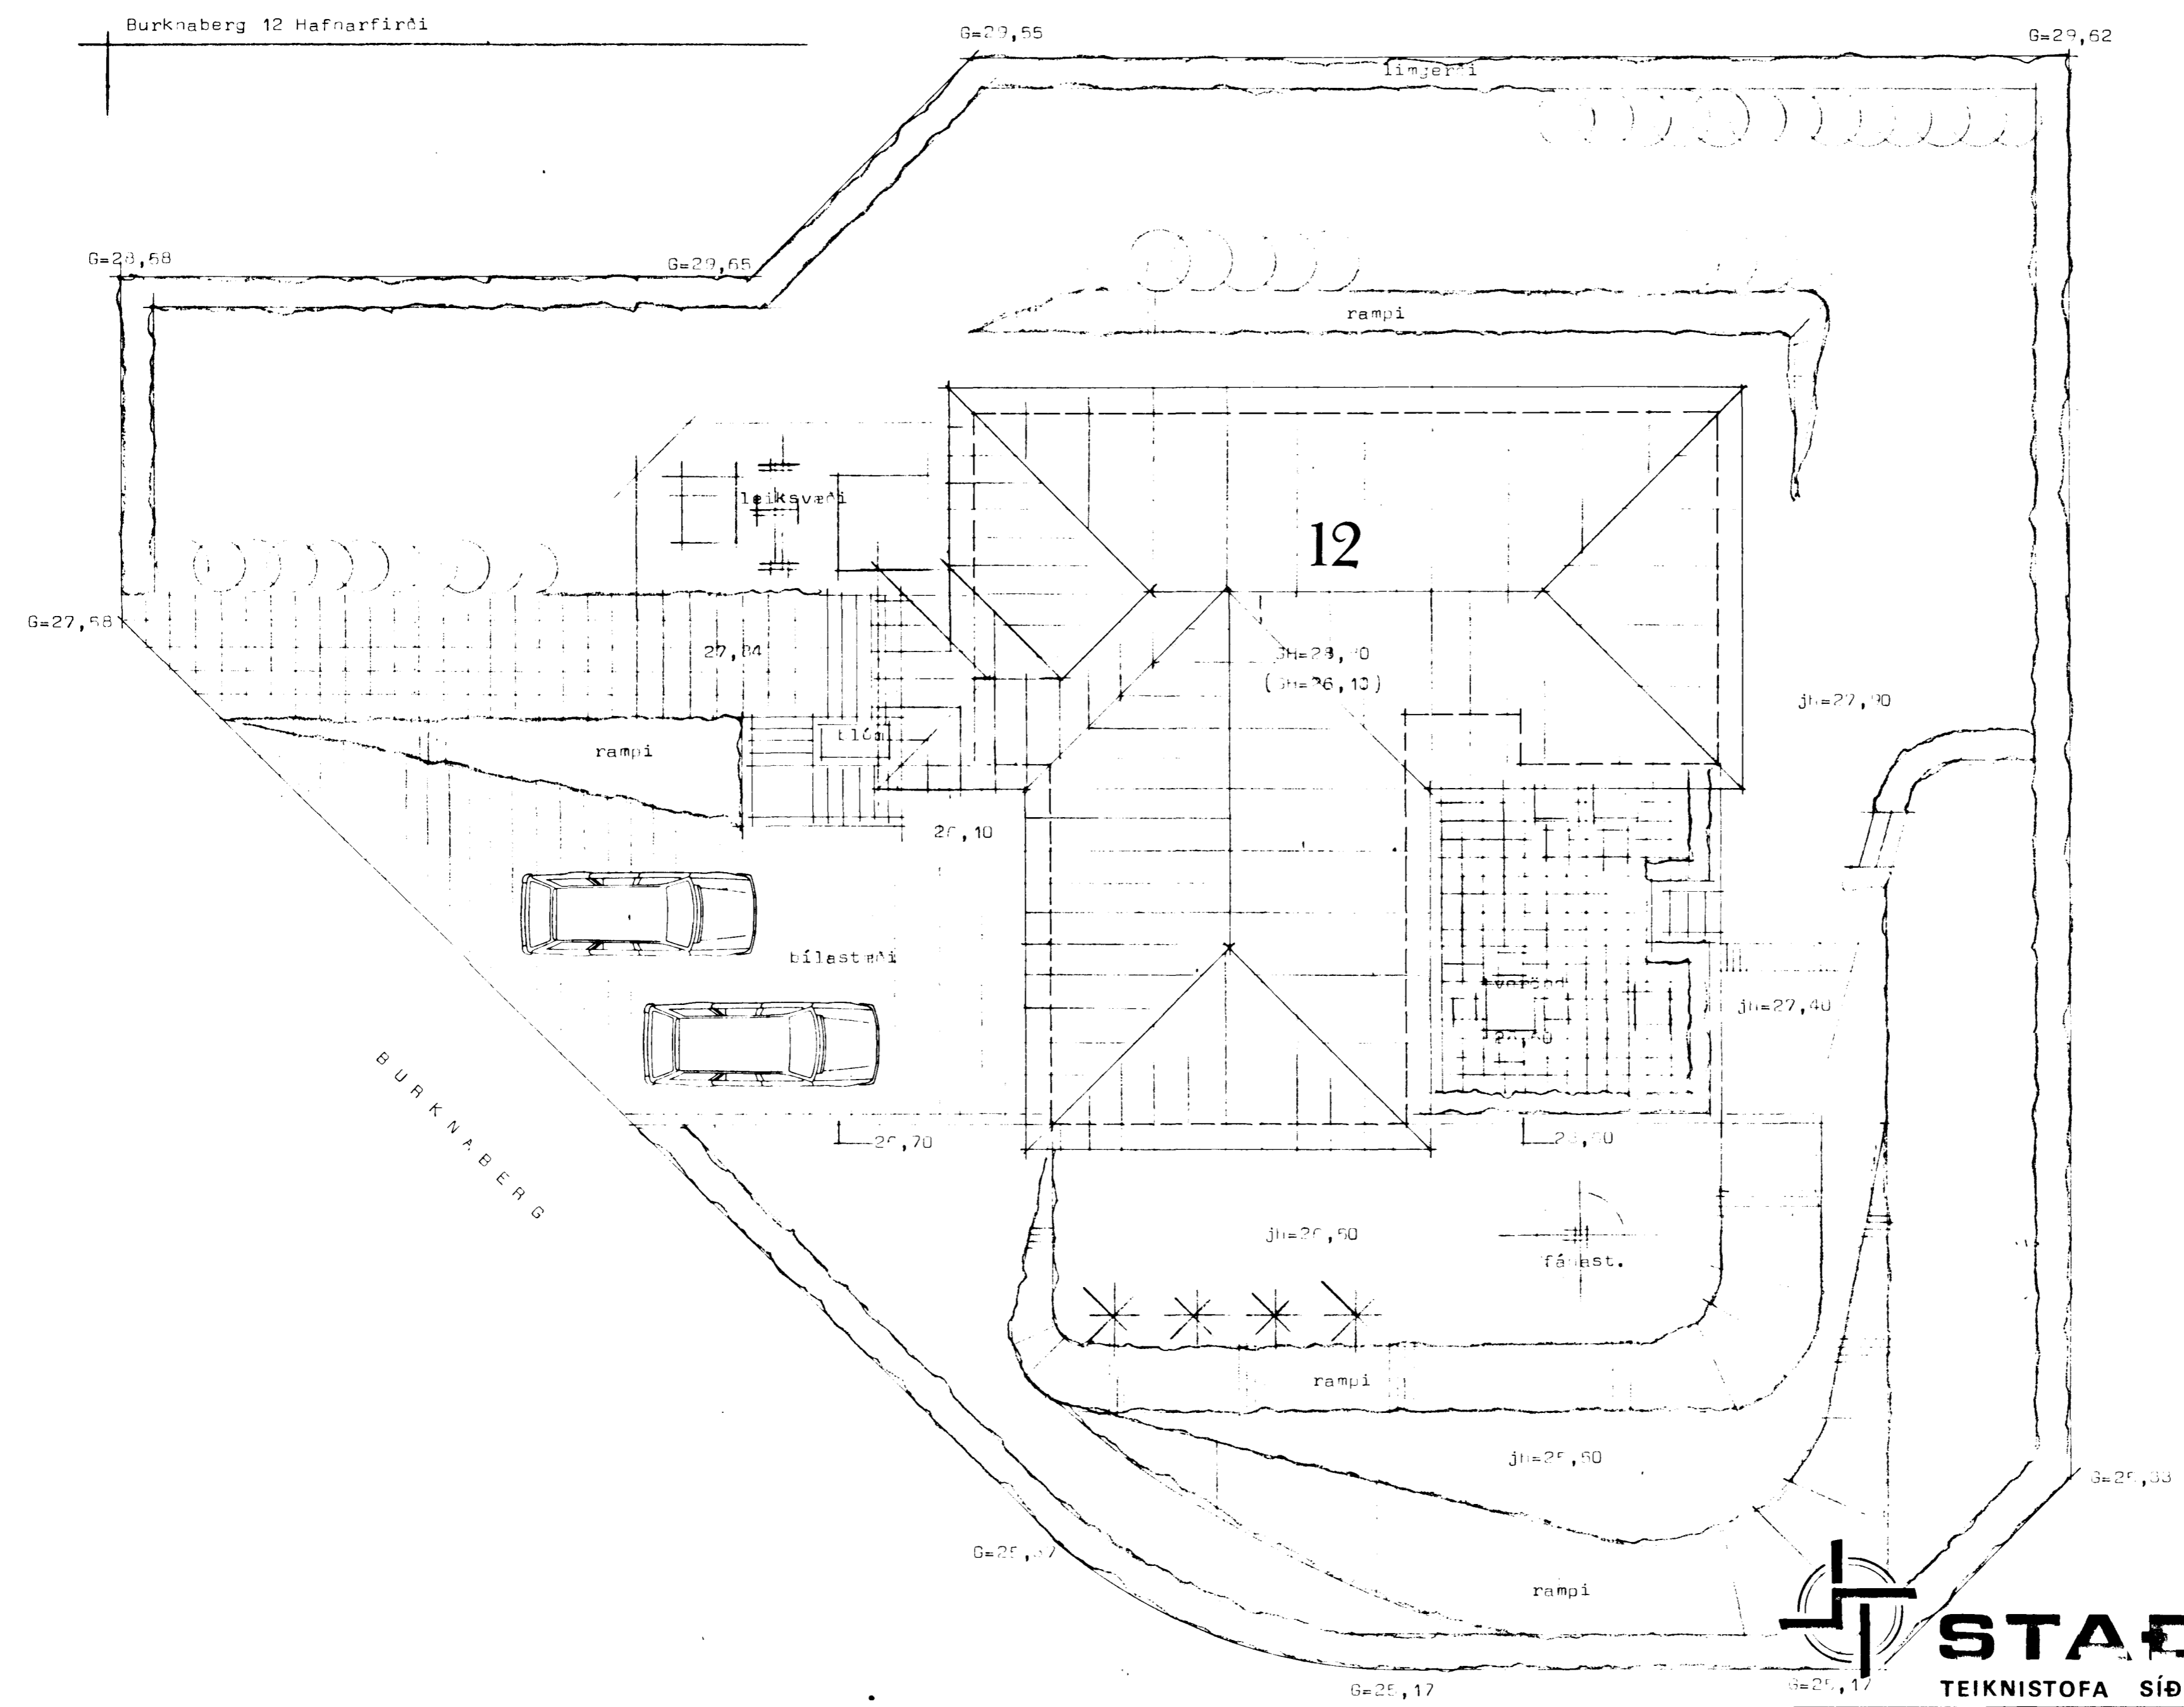

STAÐALHÚS S F

TEIKNISTOFA SÍÐUMÚLA 31 SÍMI 83141

VERKEFNI	DAGS.	VERK NR
Lónarmynd	okt. 1988	
Burknaberg 12 Hafnarfirði	MKV. 1:100	88-35
	BR.	
	BLAD NR 1.01	

SIGURDUR GUDMUNDSSON SIGURDUR P KRISTJÁNSSON FTÍ