




SNEIDING D

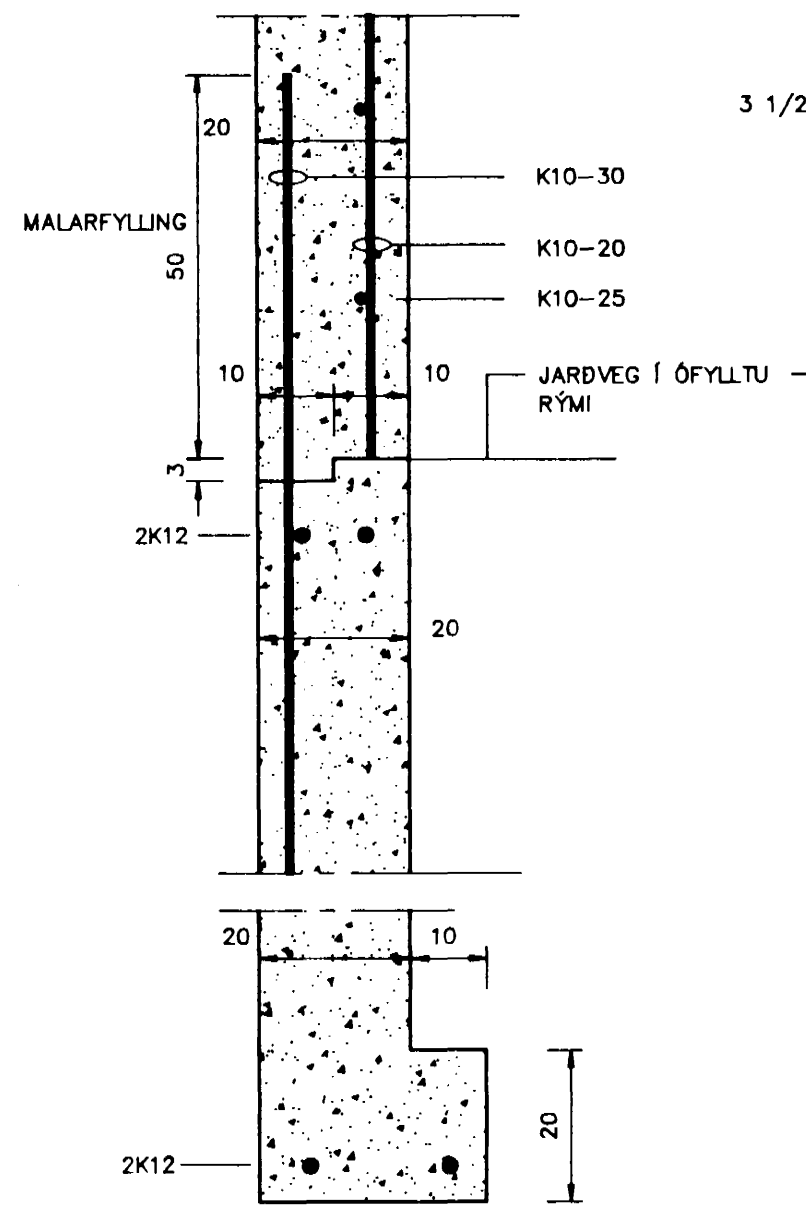


SNEIDING C

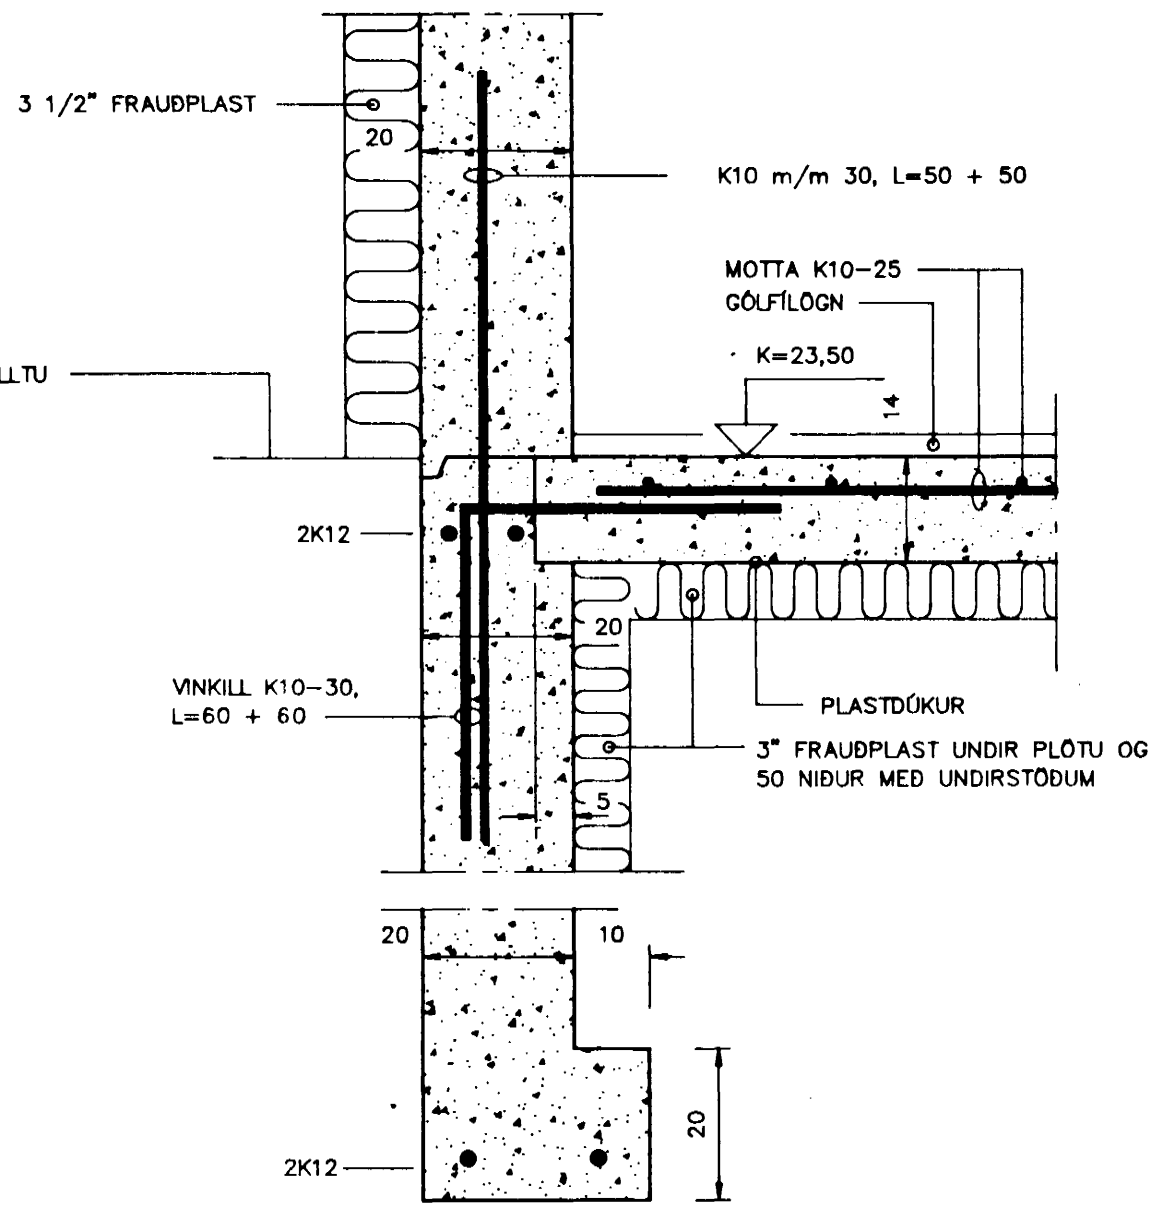


SNEIDING F

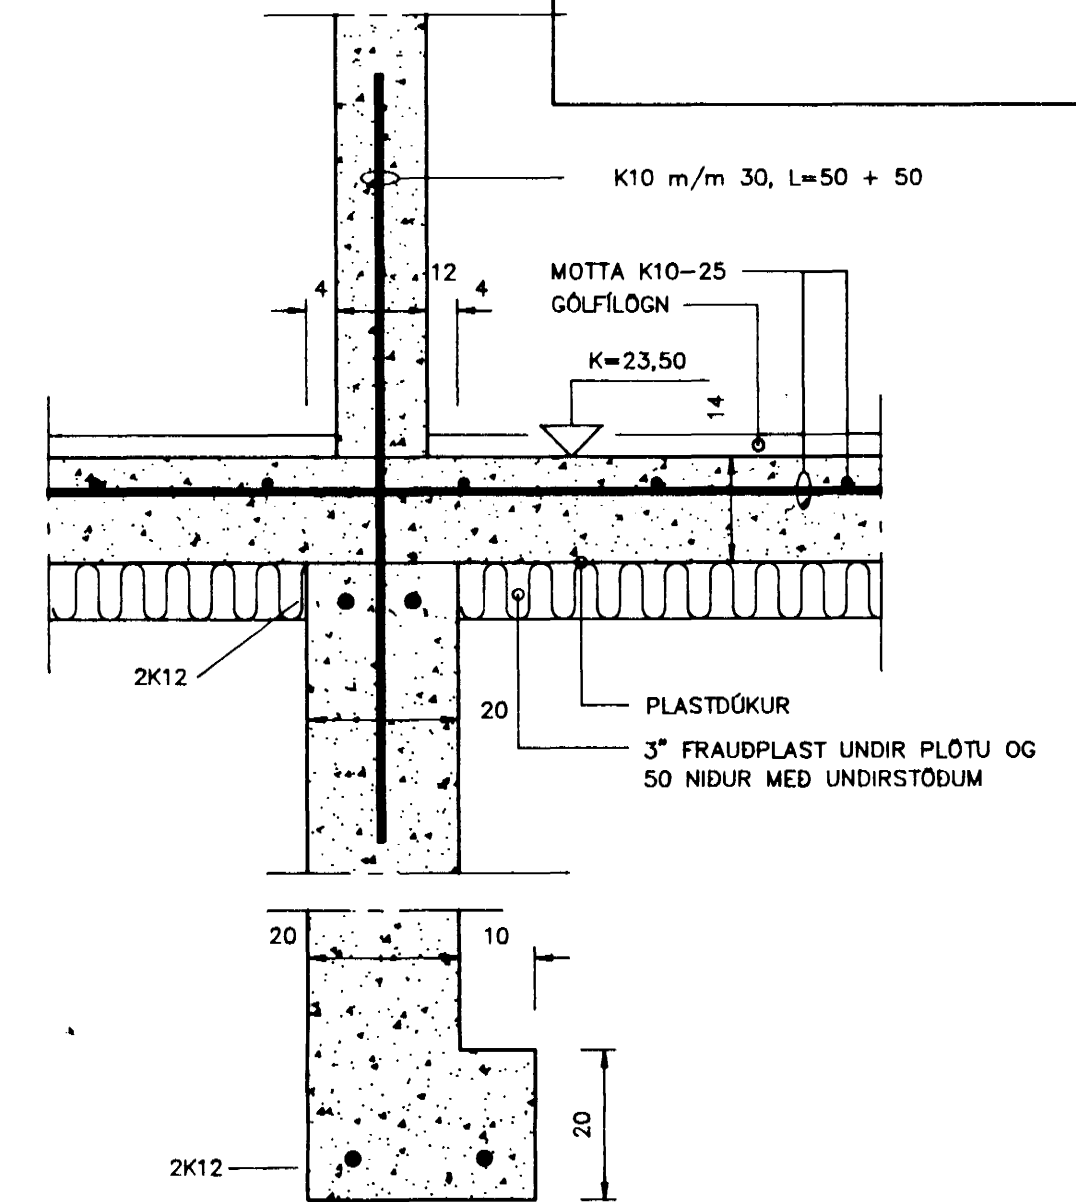


SNEIDING G

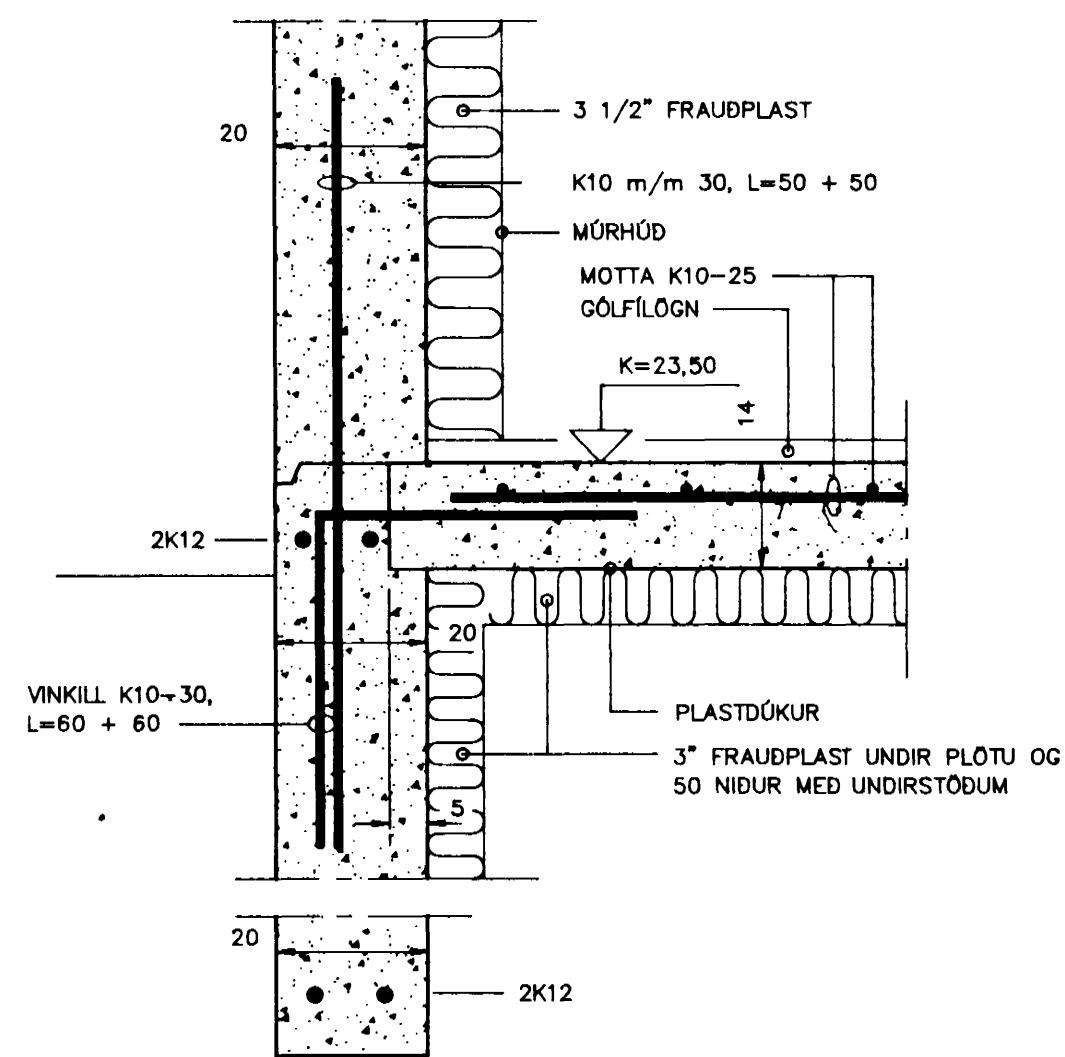


SNEIDING A

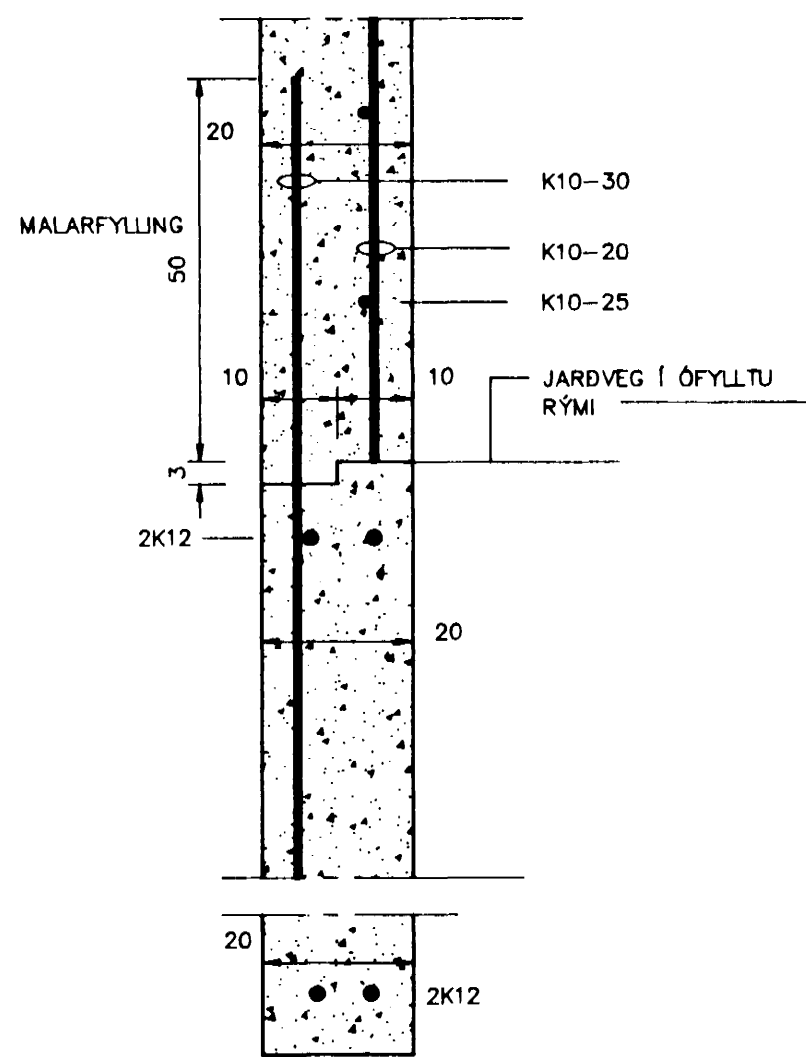


SNEIDING B

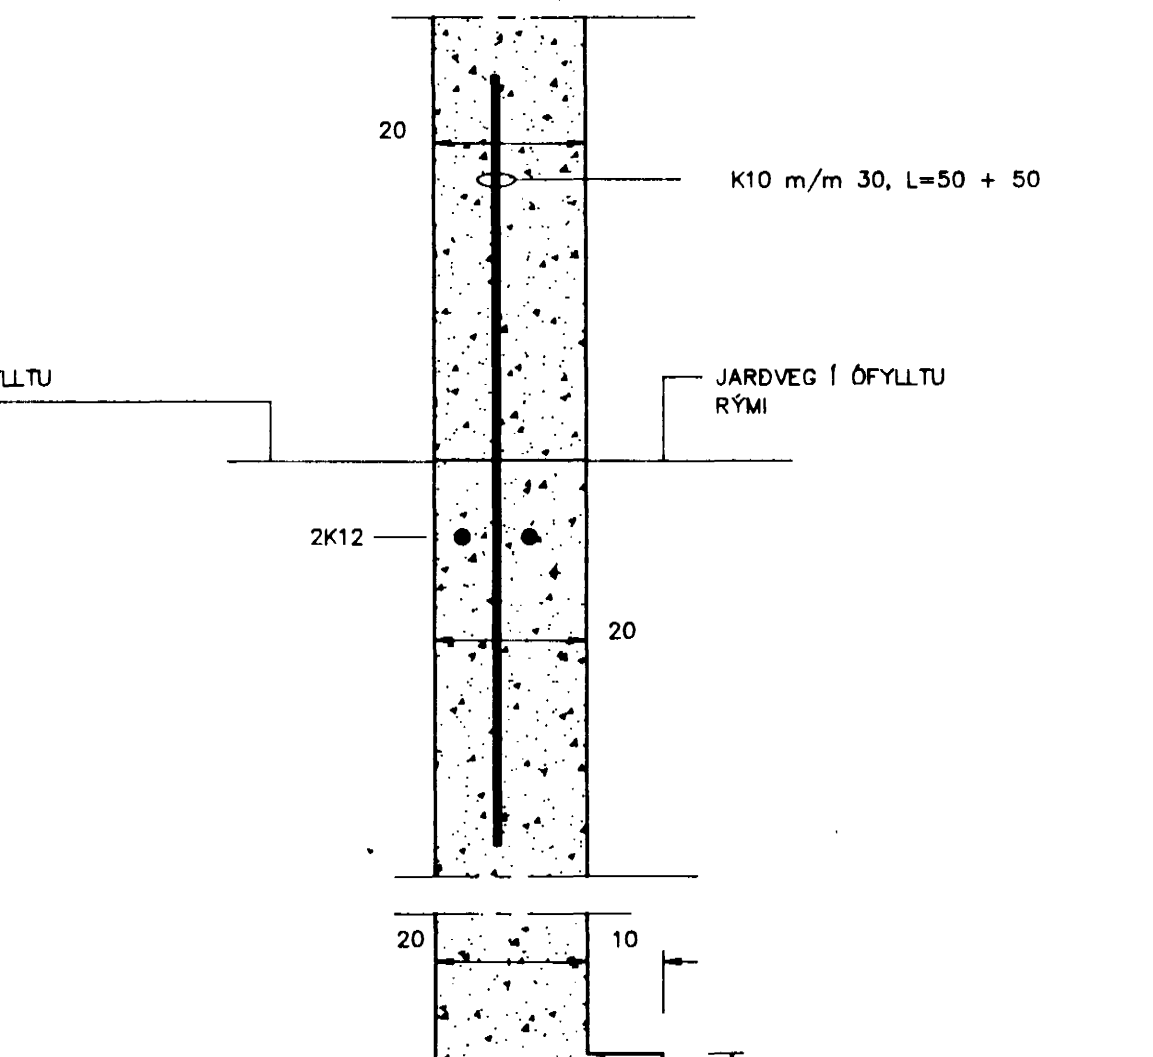

SNEIDING E

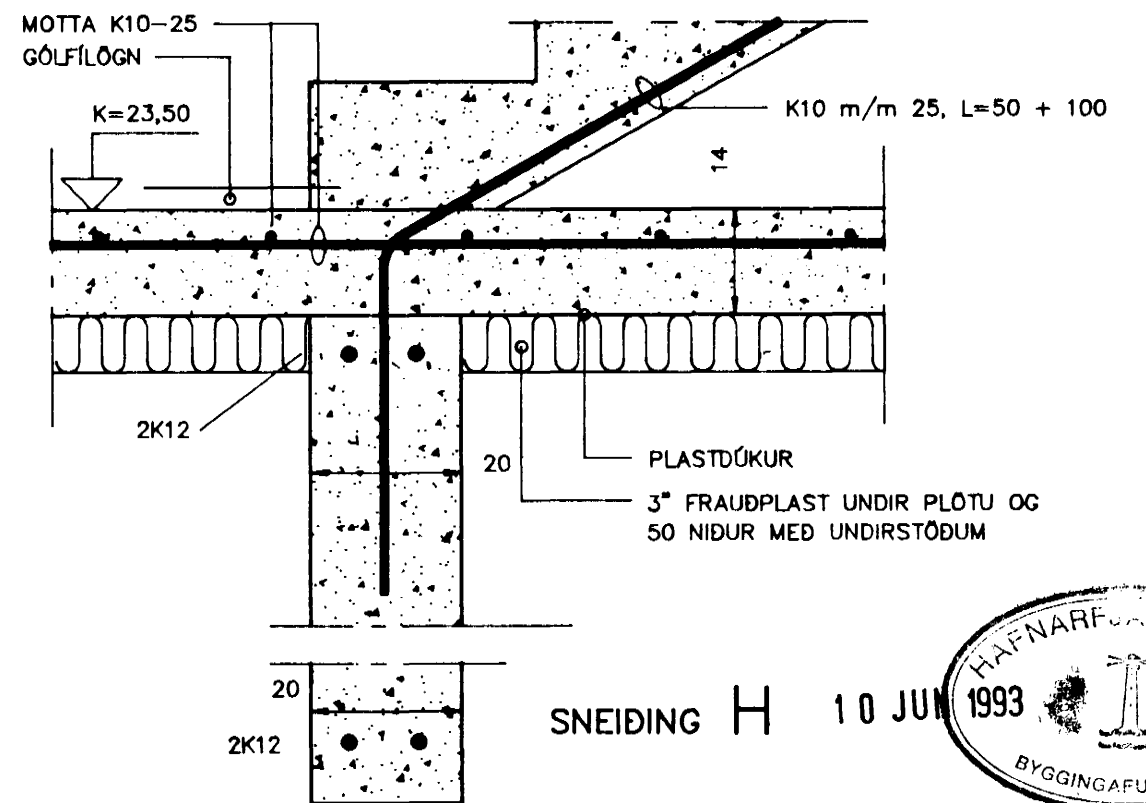

SNEIDING H 10 JUN 1993

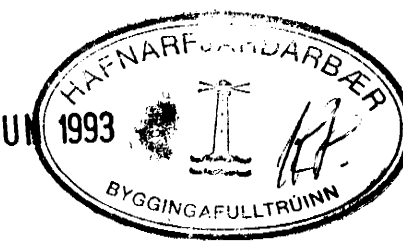

TEIKNISTOFA AGNARS MAGNÚSSONAR
ARNARHRAUNI NR.47, HAFNARFIRÐI. SÍMI: 91-651412

BURKNABERG NR. 2	TEIKNING NR. V03-1- 2
M=1:10	HAFNARFIRÐI Í JÚNI 1993
	UNDIRSTÖÐUR

Agnar Magnússon FVFI
BYGGINGAVERKFRÆÐINGUR FVFI OG BYGGINGAÐRÆÐINGUR